


Copyright of this drawing is the property of SK-Architecture Ltd. It must not be reproduced or amended nor used in the execution of any works whether in conjunction with the proposed works for which it is prepared or otherwise without the express consent in writing of SK-Architecture Ltd.



Sulehay Road

28.3m

new roof to existing extensions.

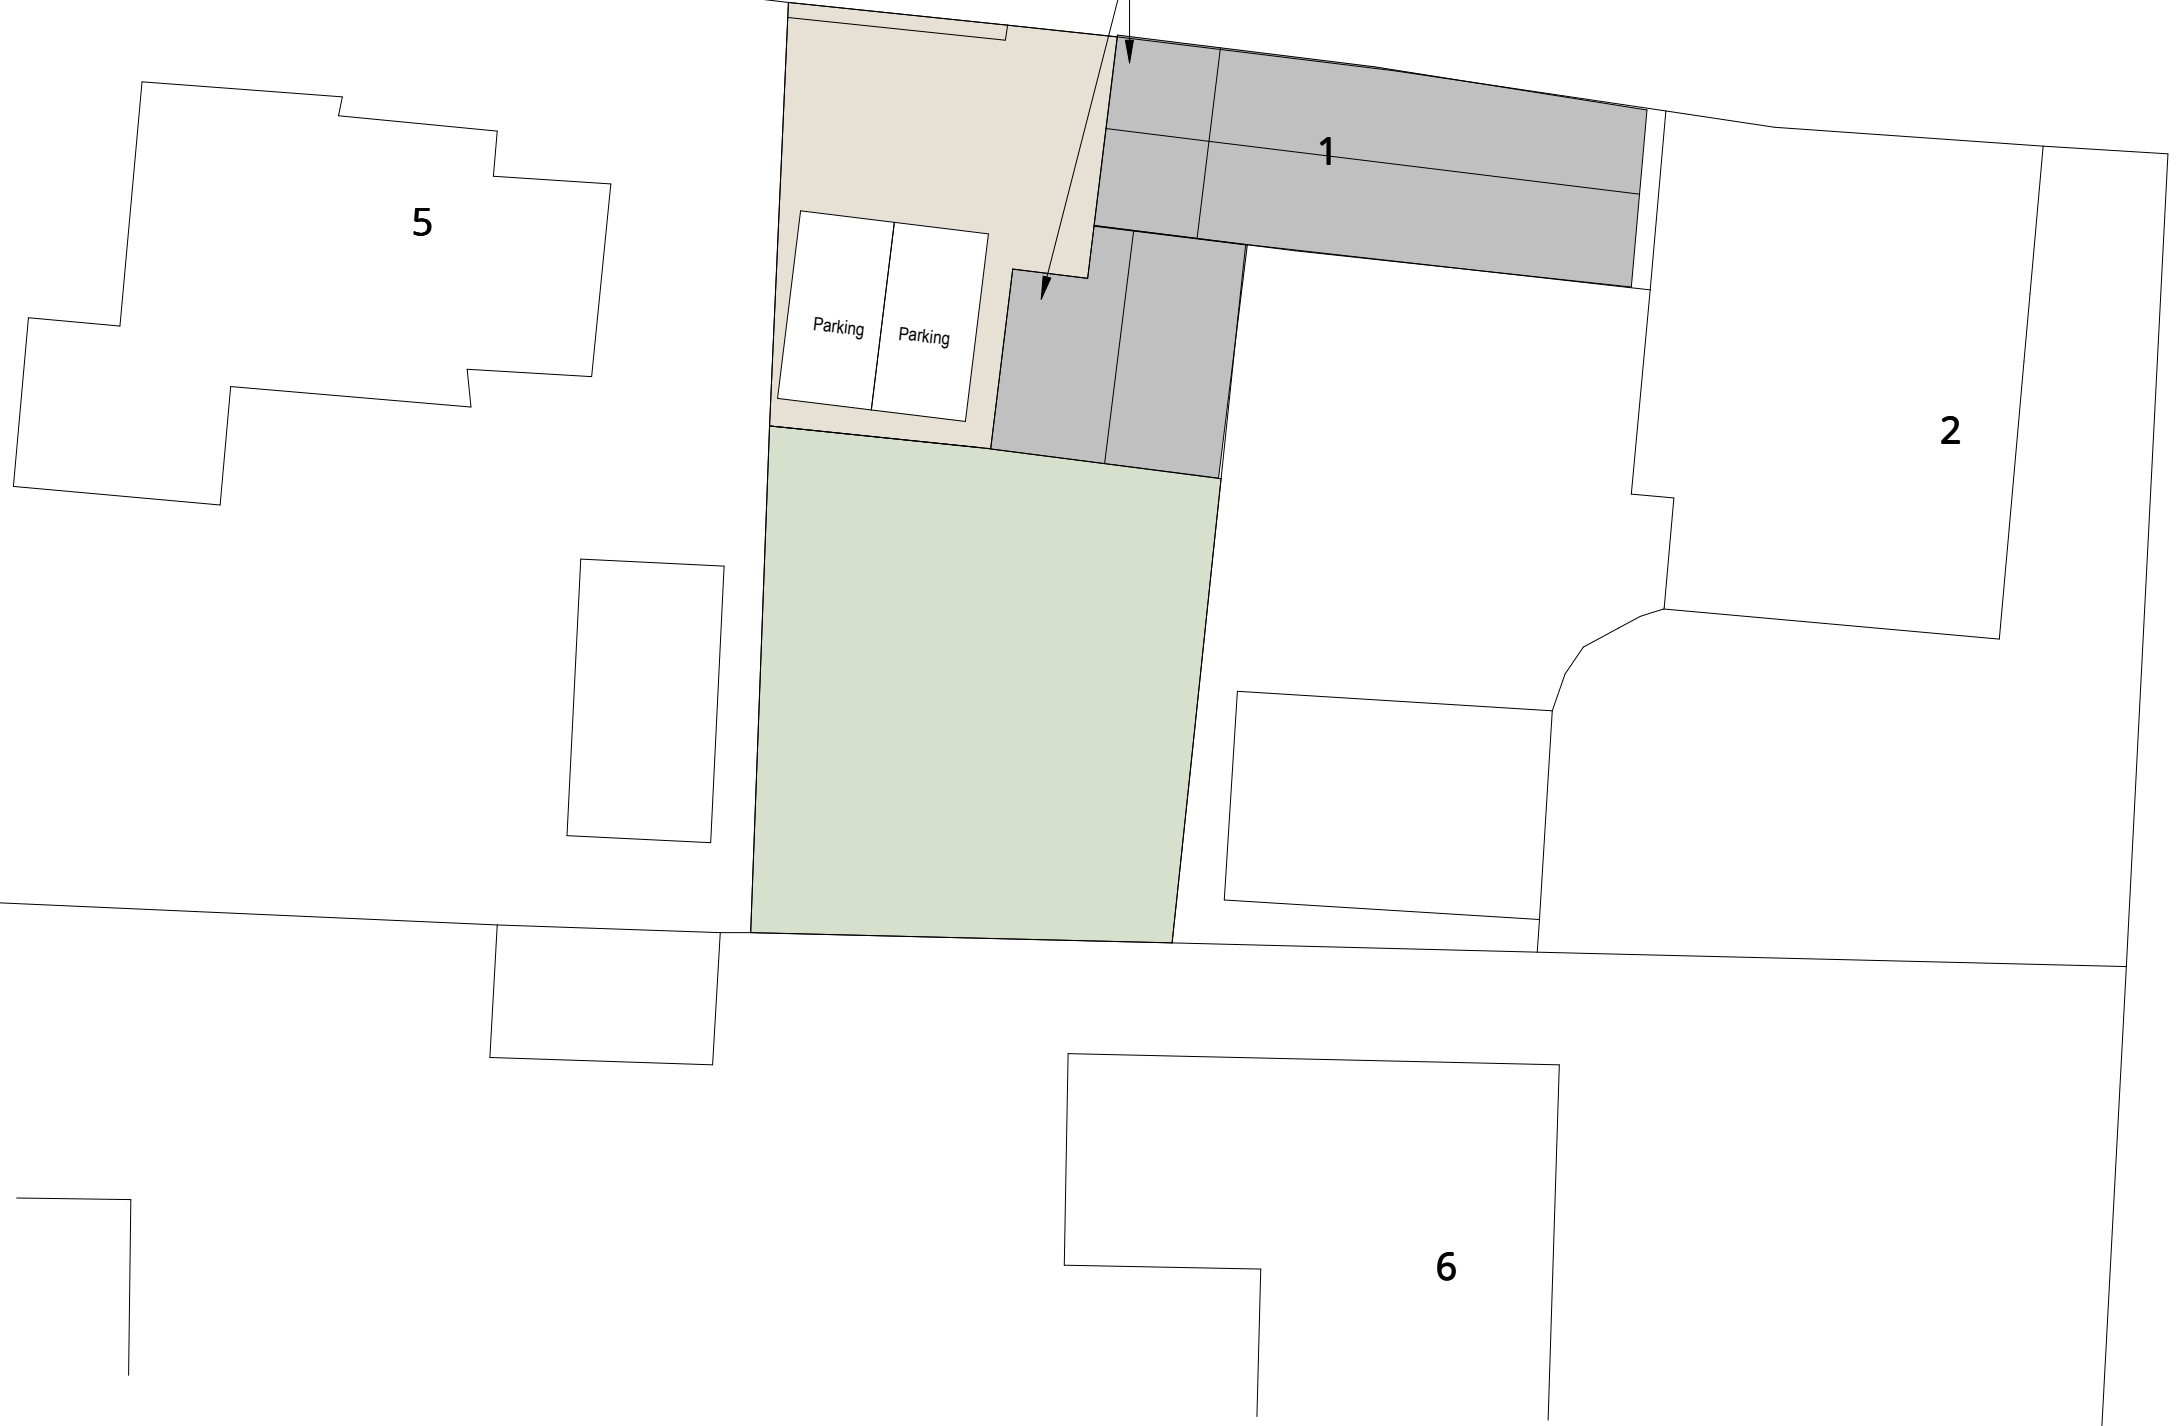

Revision	Description	Date
D06	Issued for Comment	17/01/2024

SK ARCHITECTURE

Client **R.E.Newton**

Project **Sulehay Road, Yarwell**

Drawing **Site Block Plan**

Scale 1:200 @ A3 Date 17/01/2024

Project 162 Drawing SKA YL 08 00 02 Revision D06

PLANNING

