
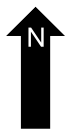
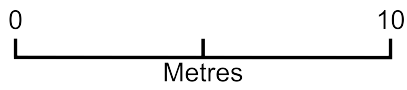


Rear heat pump location

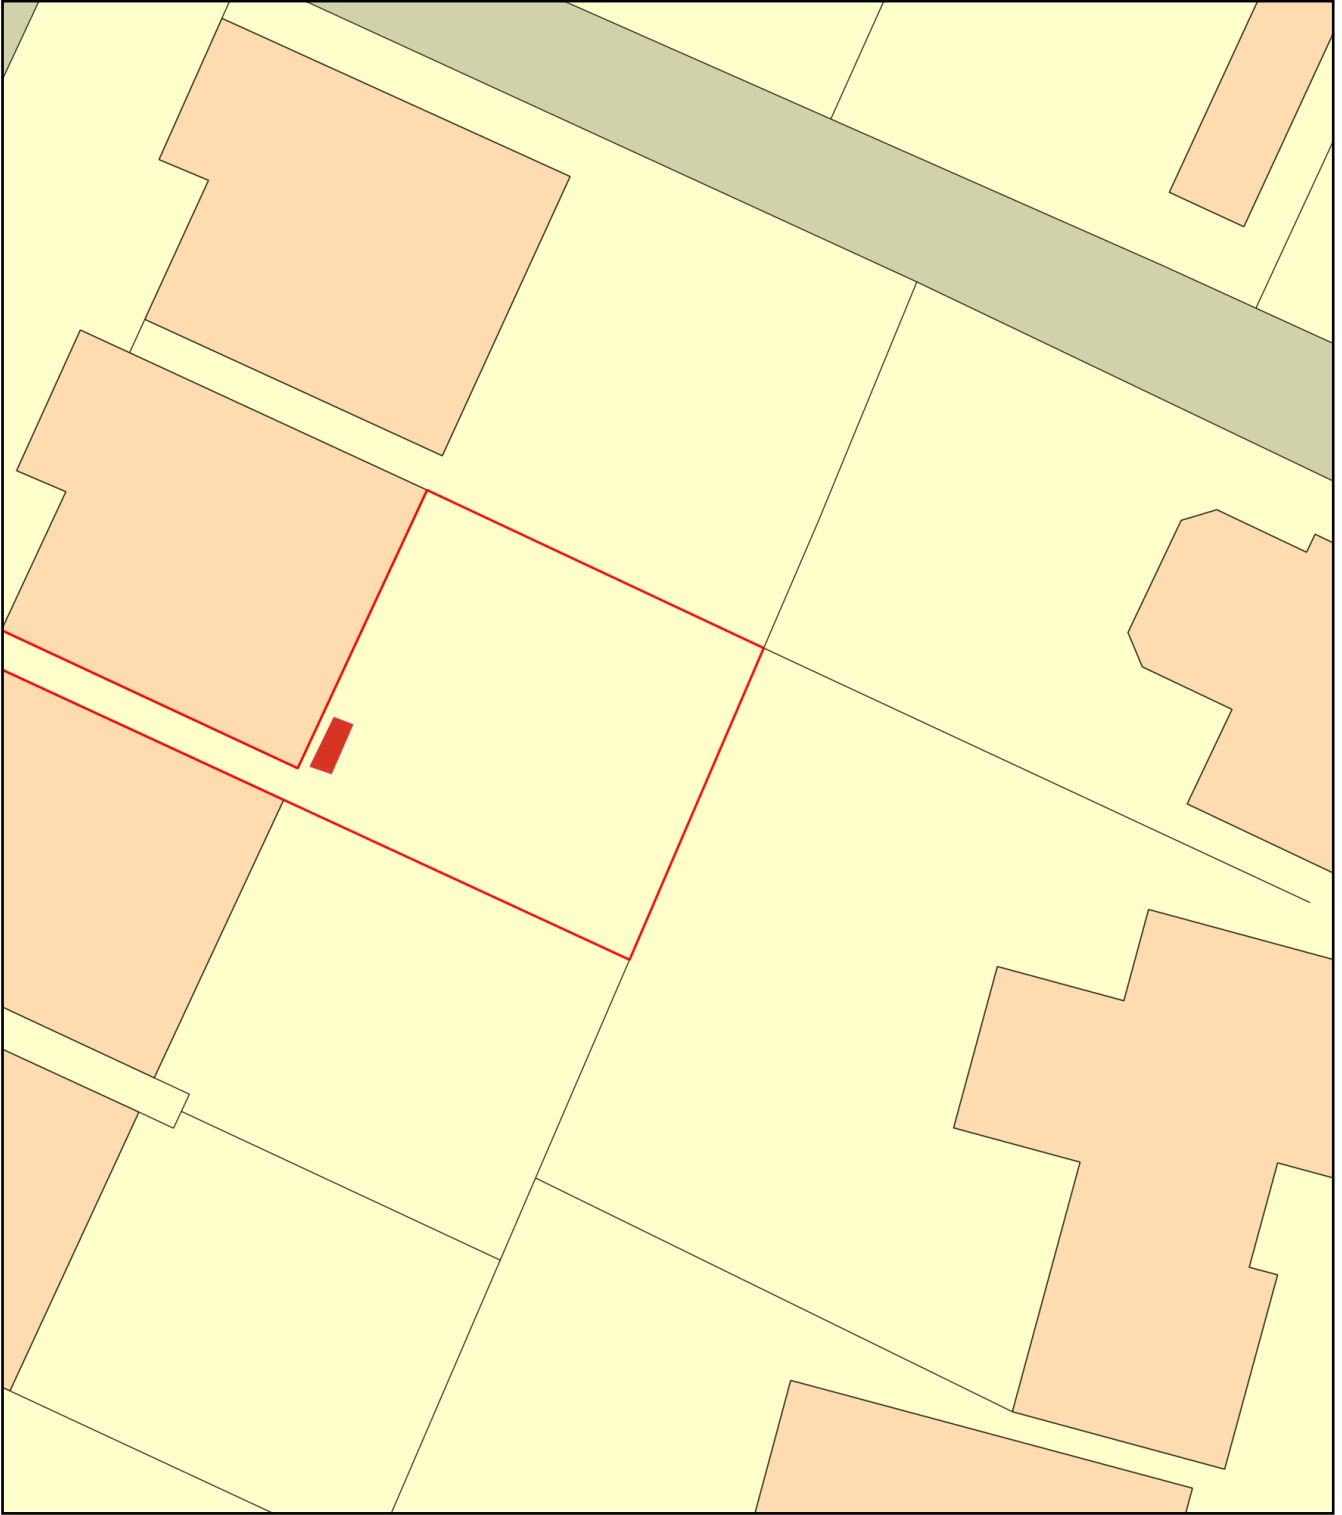

Plan Produced for: Lee Lackford

Date Produced: 09 Feb 2024

Plan Reference Number: TQRQM24040173543333

Scale: 1:200 @ A4