



This drawing and designs within are the intellectual property of Arthur J Ferryman & Associates Ltd who own the copyright on all original works shown. This drawing may not be copied, in part or whole, issued or distributed without written consent of Arthur J Ferryman & Associates Ltd.

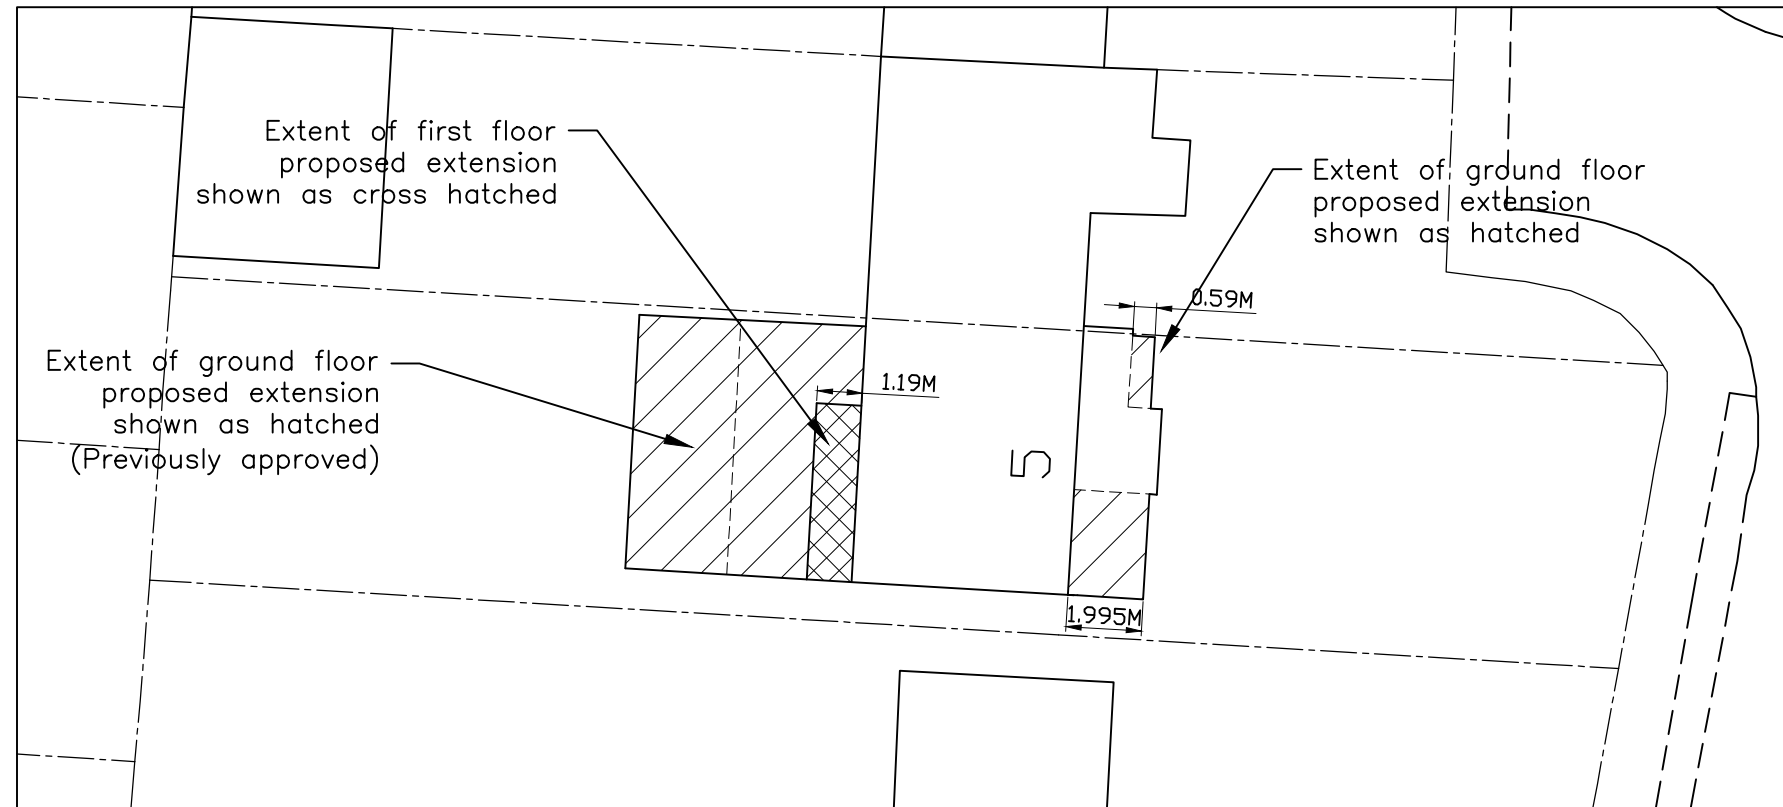

**BLOCK PLAN**  
(1:200)

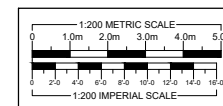

B - Scheme amended	10/23
A - Scheme amended	08/23

REVISIONS	DATE
-----------	------

**ARTHUR J. FERRYMAN  
& ASSOCIATES**

ARCHITECTURAL CONSULTANTS • SURVEYORS  
128 HIGH STREET • BUSHEY • HERTS • WD23 3DE  
Tel: 020 8950 0508 Email: office@ajferryman.co.uk

TITLE  
**BLOCK PLAN**

ADDRESS  
5 Kenilworth Close  
Borehamwood  
WD6 1QF

CLIENT  
Mr & Mrs Darwish

SCALE AS SHOWN@A3	DRAWN BMc	DATE 05/23
-------------------	-----------	------------

DRAWING <b>223029/05</b>	REV. B
-----------------------------	-----------