




front elevation.

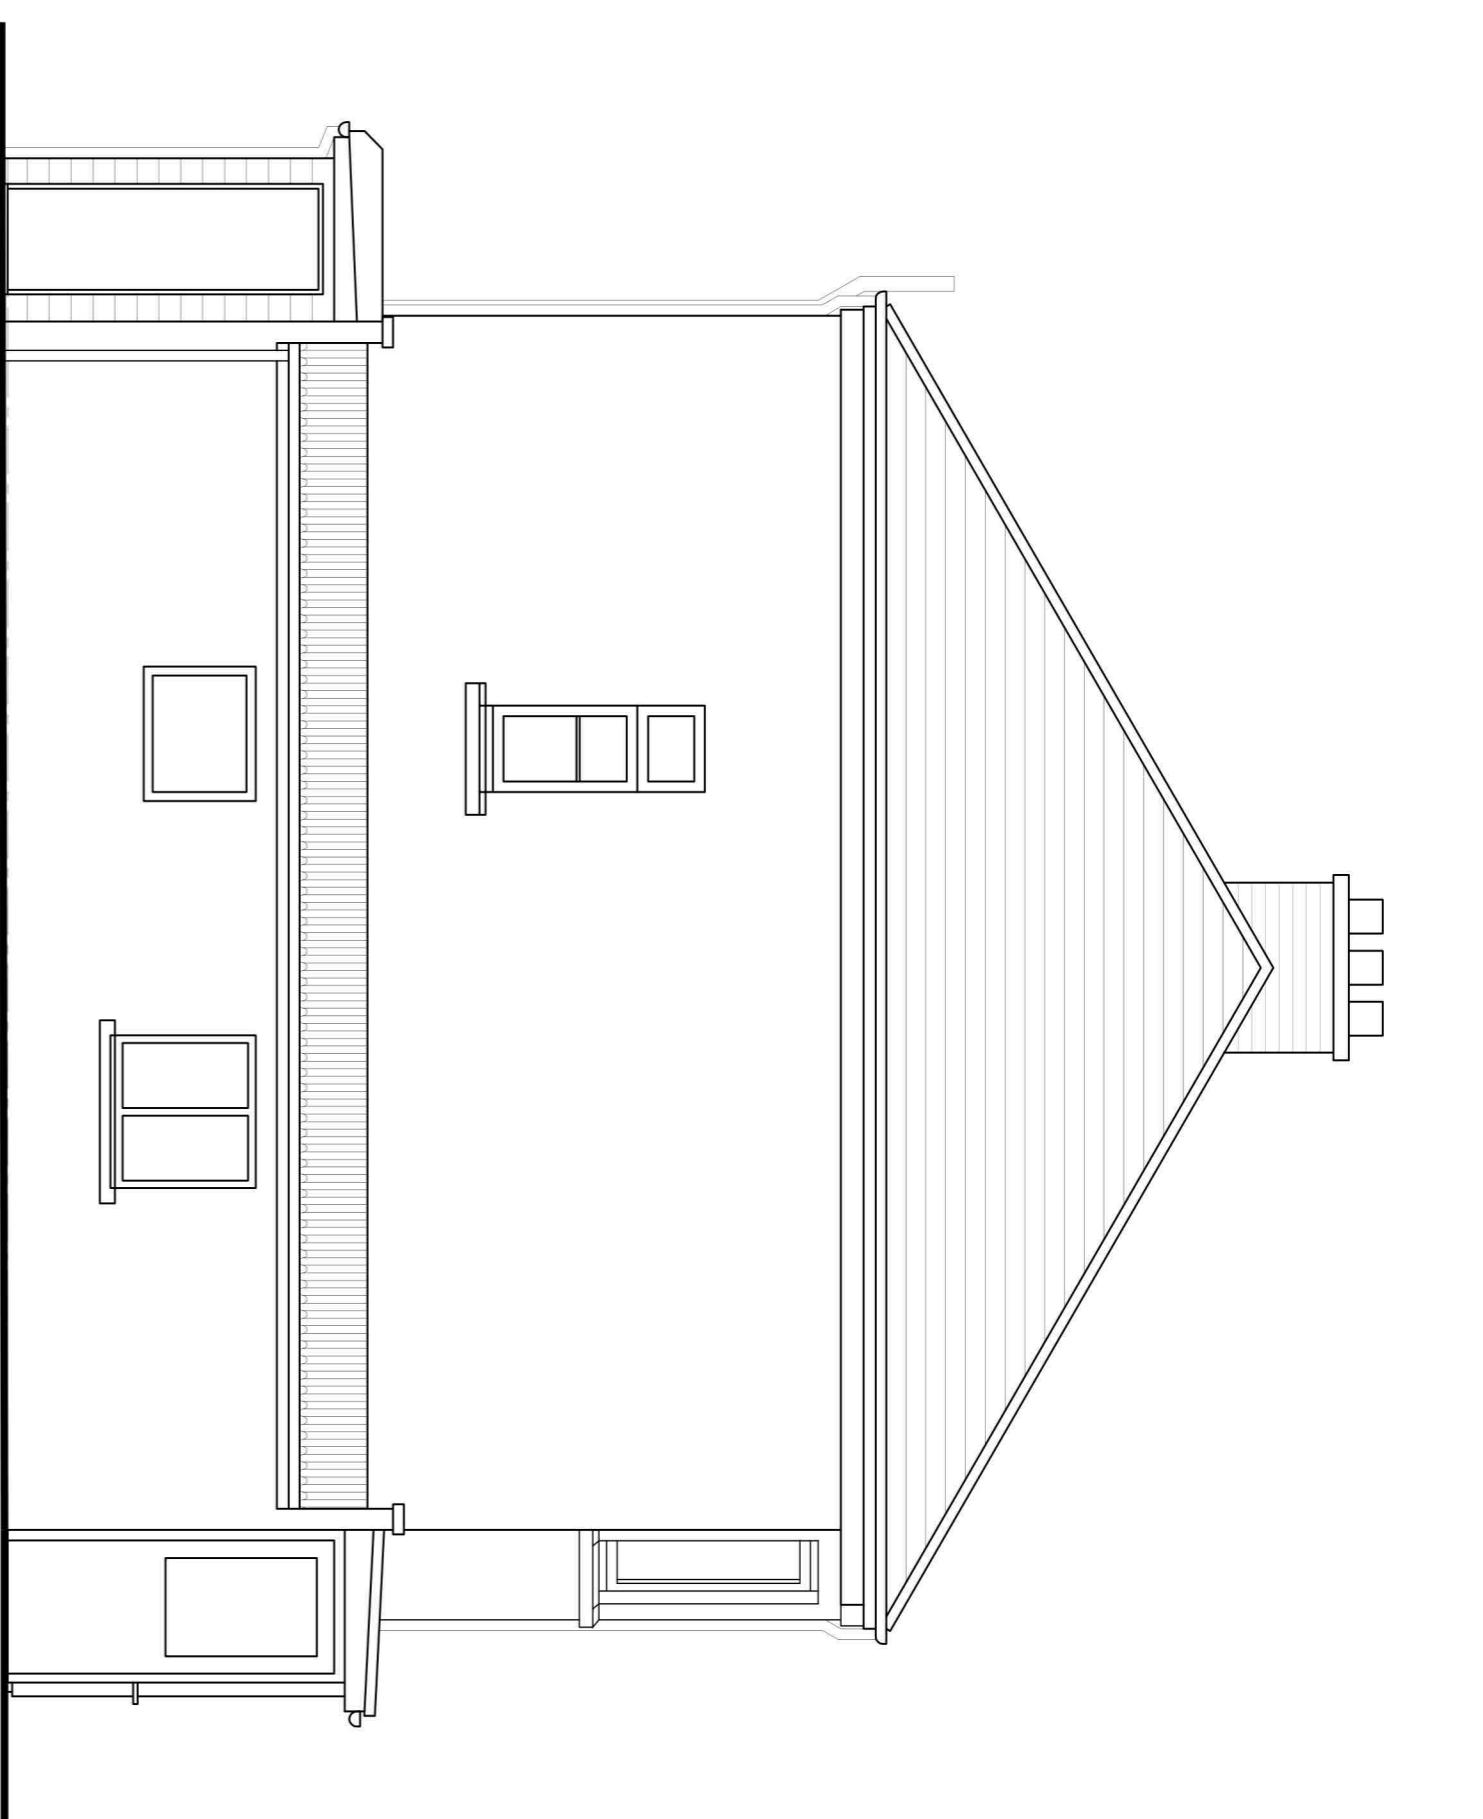


side elevation.

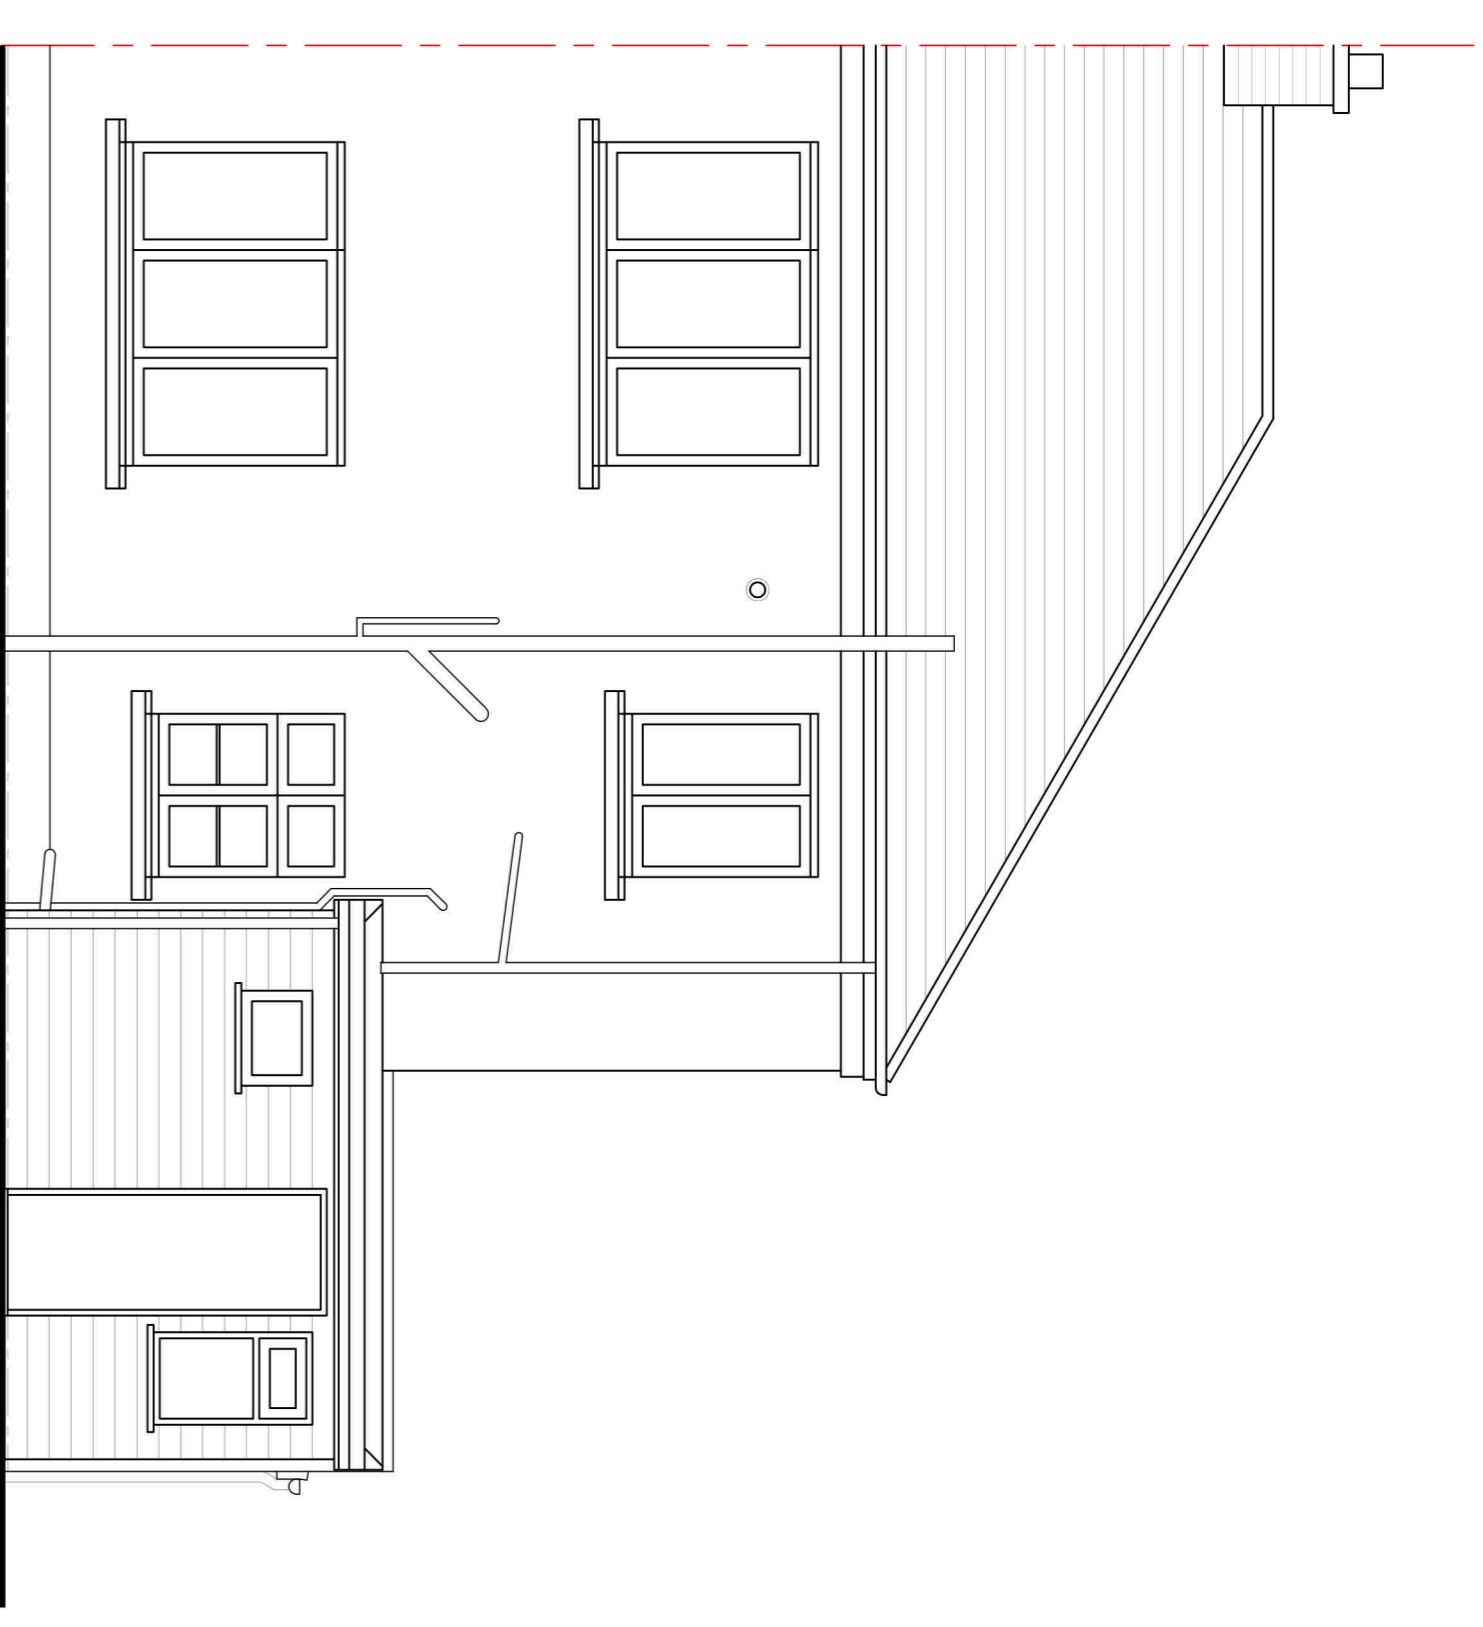

rear elevation.

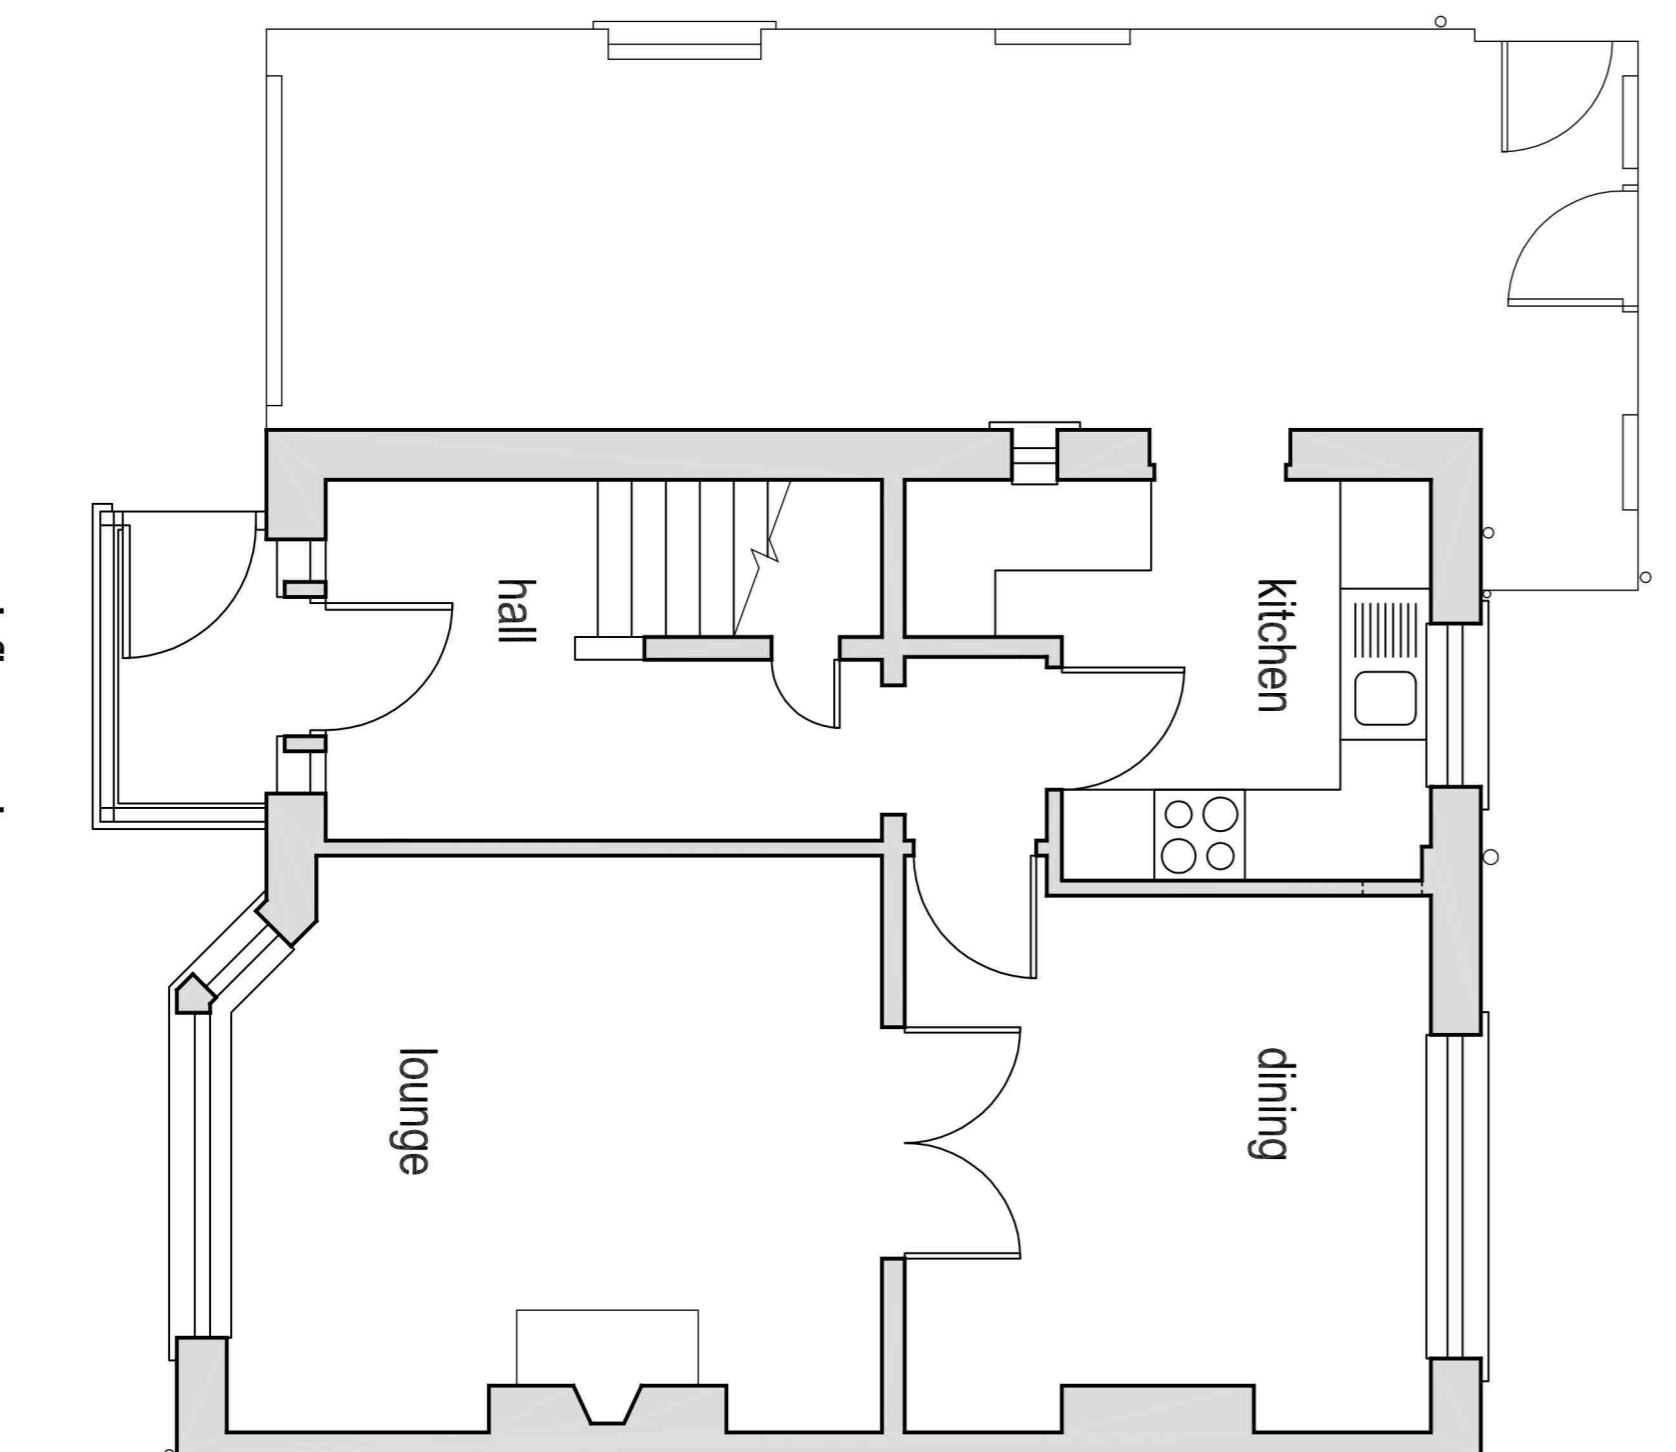

ground floor plan.

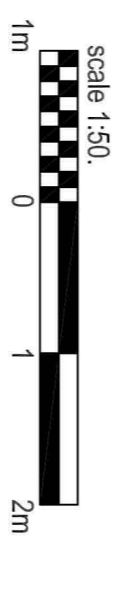

level description: _____ date: _____

Gary Cuthbert
ARCHITECTURAL TECHNICIAN
19 Woodside Farm Drive • Westhill • Inverness • IV2 5TD

client:
A. Gallagher-Ross.

project:
**Alter and extend existing house at
41 Glenburn Drive, Inverness.**

drawing:
Existing floor plan & elevations.

job no.: _____
1923.

scale:
1:50.

notes: 1) Any discrepancies to be reported to Client / Technician.
2) Contractor to check all dimensions prior to commencing work.
3) Contractor to check all dimensions prior to commencing work.
4) Drawing © Gary Cuthbert - Architectural Technician.