





©2020 Cellnex  
 All rights reserved. No part of this publication may be reproduced, stored in a retrieval system or transmitted in any form or by any means (Electronic, Mechanical, Photocopying, Recording or otherwise), without the prior written consent of the Company.

NOTES

BASED UPON ORDNANCE SURVEY DIGITAL DATA WITH THE PERMISSION OF THE CONTROLLER OF HER MAJESTY'S STATIONARY OFFICE, © CROWN COPYRIGHT. LICENCE NO. 100044560

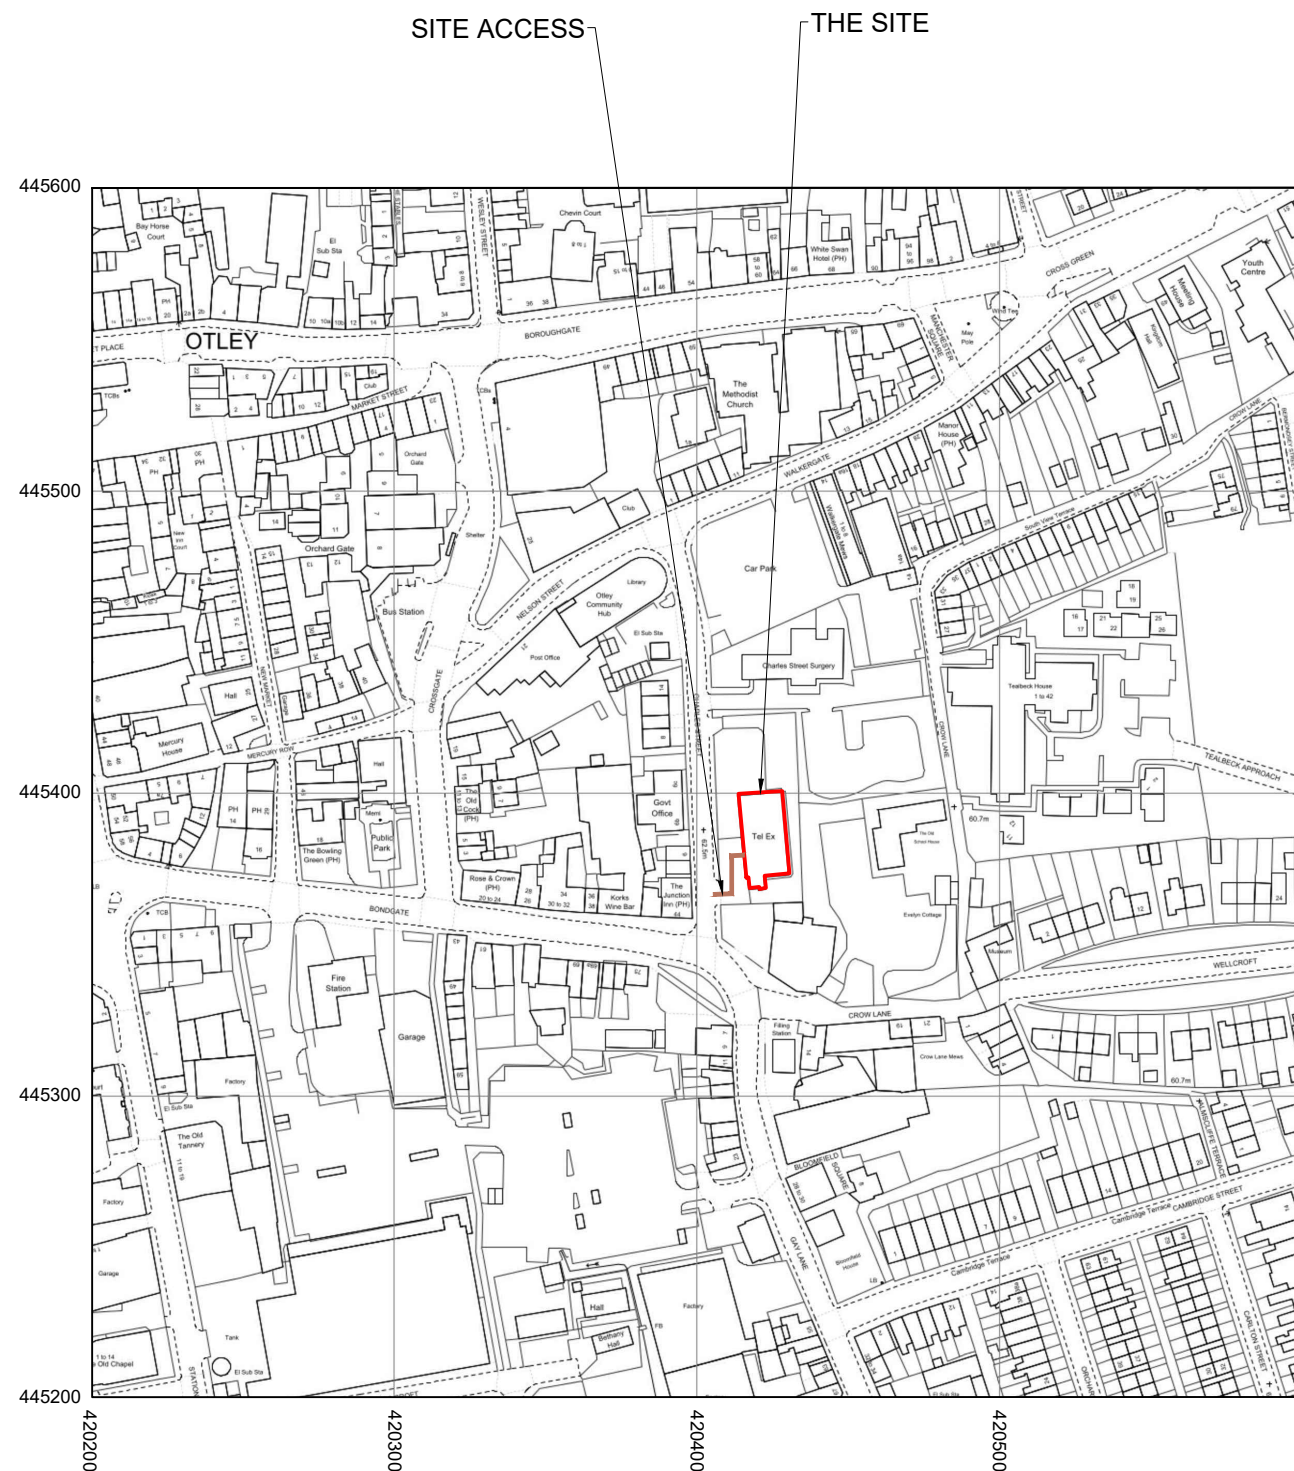

LOCATION PLAN  
 SCALE 1:1250

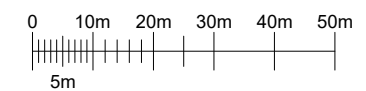

BT SKYLINE No.

LS0006

PROJ No			
PROJ No			
PROJ No			
2	PROJ No N/A LOCATION PLAN	25/10/23	WHP/WHP
1	PROJ No 212270 LOCATION PLAN	03/07/19	KG/WHP
ISS	REVISION	DATE	DRN APP



CELLNEX UK  
 R+, 4TH FLOOR, 2 BLA GRAVE STREET, READING, RG1 1AZ  
 Tel. 020 4526 8553

SITE No 165964  
 OTLEY NEW ATE  
 CHARLES STREET  
 OTLEY  
 WEST YORKSHIRE  
 LS21 1BJ

NGR SE 20420 45380

OS GRID 420420 445380

TITLE  
 LEGAL PLAN

SCALE 1:1250

DRAWN KG 02/07/19

APPROVED WHP 25/10/23

DRG No. Sheet 1 of 1 Rev

165964-00-010-ML002 2