



© Crown Copyright
All rights reserved. No part of this publication may be reproduced, stored in a retrieval system or transmitted in any form or by any means electronic, mechanical, photocopying, recording or otherwise, without the prior written consent of the Controller.

NOTES

BASED UPON ORDNANCE SURVEY DIGITAL DATA WITH THE PERMISSION OF THE CONTROLLER OF HER MAJESTY'S STATIONARY OFFICE. © CROWN COPYRIGHT. LICENCE NO. 100044560

O.S. LANDRANGER MAP No. 104

BT SKYLINE No. **LS0006**

PROJ No.			
PROJ No.			
PROJ No.			
PROJ No.	N/A	25/10/23	WH/WH
PROJ No.	212270		
1	LOCATION PLAN	13/07/19	KG/WH
ISS	REVISION	DATE	ORN APP

cellnex
doing better, connectivity

CELLNEX UK
Rv, 4TH FLOOR, 2, BLAUGRAVE STREET, READING, RG1 1AZ
Tel: 0118 906 9653


SITE No. **165964**
OTLEY NEWATE
CHARLES STREET
OTLEY
WEST YORKSHIRE
LS21 1BJ

NGR SE 20420 45380
OS GRID 420420 445380


TITLE
LOCATION PLAN

SCALE	SEE DRAWING
DRAWN	KG 02/07/19
APPROVED	WH/WH 25/10/23
DRG No.	Sheet 1 of 1 Rev
165964-00-004-ML002	2

A3

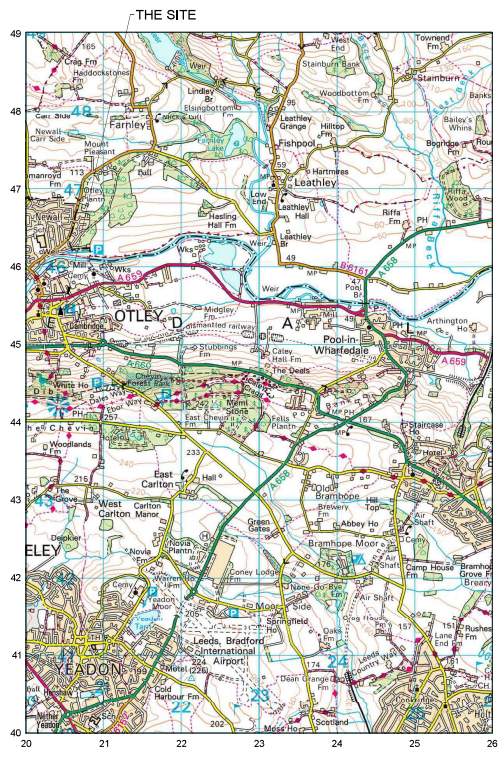

LOCATION PLAN
SCALE 1:50,000

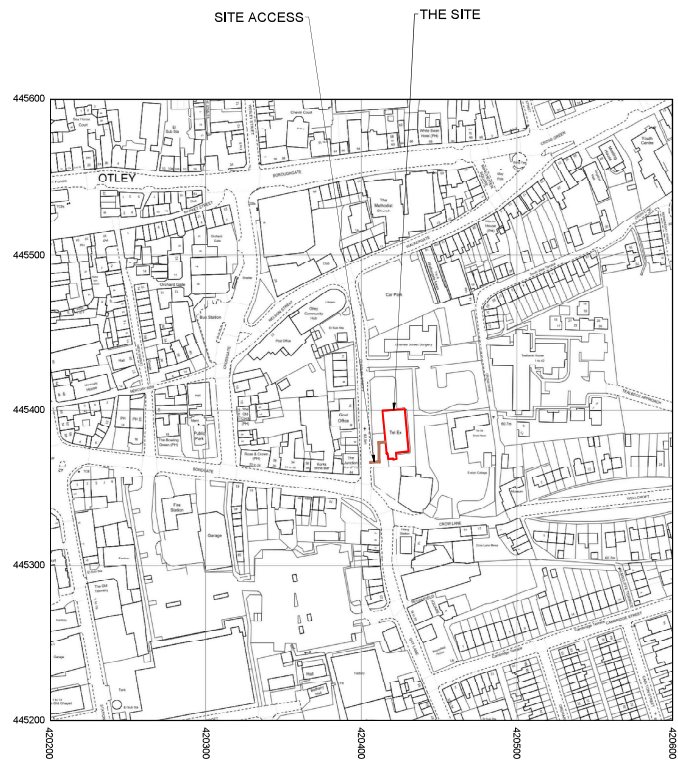

LOCATION PLAN
SCALE 1:1250







© Crown Copyright
All rights reserved. No part of this publication may be reproduced, stored in a retrieval system or transmitted in any form or by any means electronic, mechanical, photocopying, recording or otherwise, without the prior written consent of the Controller.

NOTES

BASED UPON ORDNANCE SURVEY DIGITAL DATA WITH THE PERMISSION OF THE CONTROLLER OF HER MAJESTY'S STATIONARY OFFICE. © CROWN COPYRIGHT. LICENCE NO. 100044560

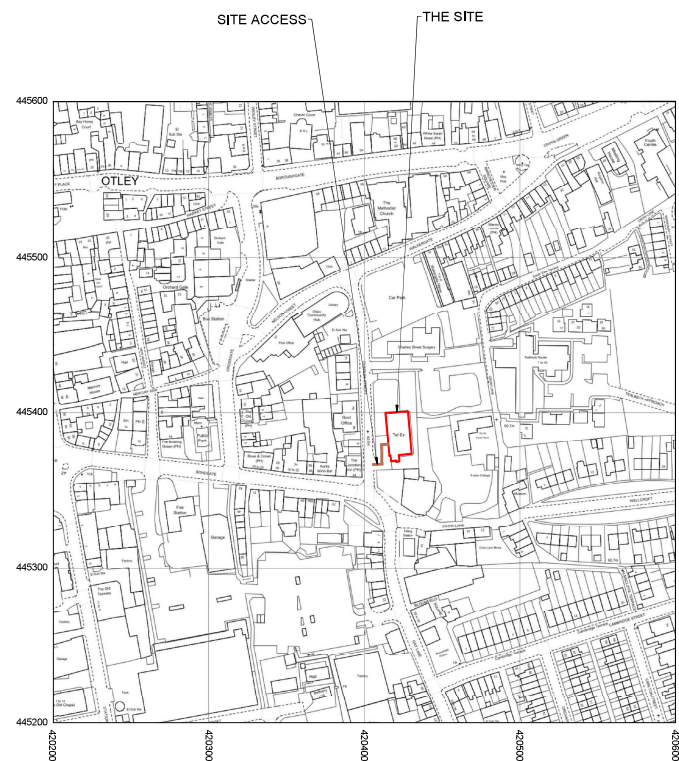

LOCATION PLAN
SCALE 1:1250

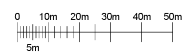

BT SKYLINE No. **LS0006**

PROJ No			
PROJ No			
PROJ No			
PROJ No	N/A	25/10/23	WH/WHP
PROJ No	212270	13/07/19	KG/WHP
ISS	REVISION	DATE	ORN APP

cellnex
driving fibre.commutability
CELLNEX UK
Rt. 4TH FLOOR, 2, BLAUGRAVE STREET, READING, RG1 1AZ
TEL: 0118 400 9955

SITE No **165964**
OTLEY NEW ATE
CHARLES STREET
OTLEY
WEST YORKSHIRE
LS21 1BJ

NGR SE 20420 45380
OS GRID 420420 445380

TITLE
LEGAL PLAN

SCALE 1:1250
DRAWN KG 02/07/19
APPROVED WHP 25/10/23

DRG No. 165964-00-010-ML002
Sheet 1 of 1
Rev 2