





©2020 Cellnex  
 All rights reserved. No part of this publication may be reproduced, stored in a retrieval system or transmitted in any form or by any means (Electronic, Mechanical, Photocopying, Recording or otherwise), without the prior written consent of the Company.

NOTES

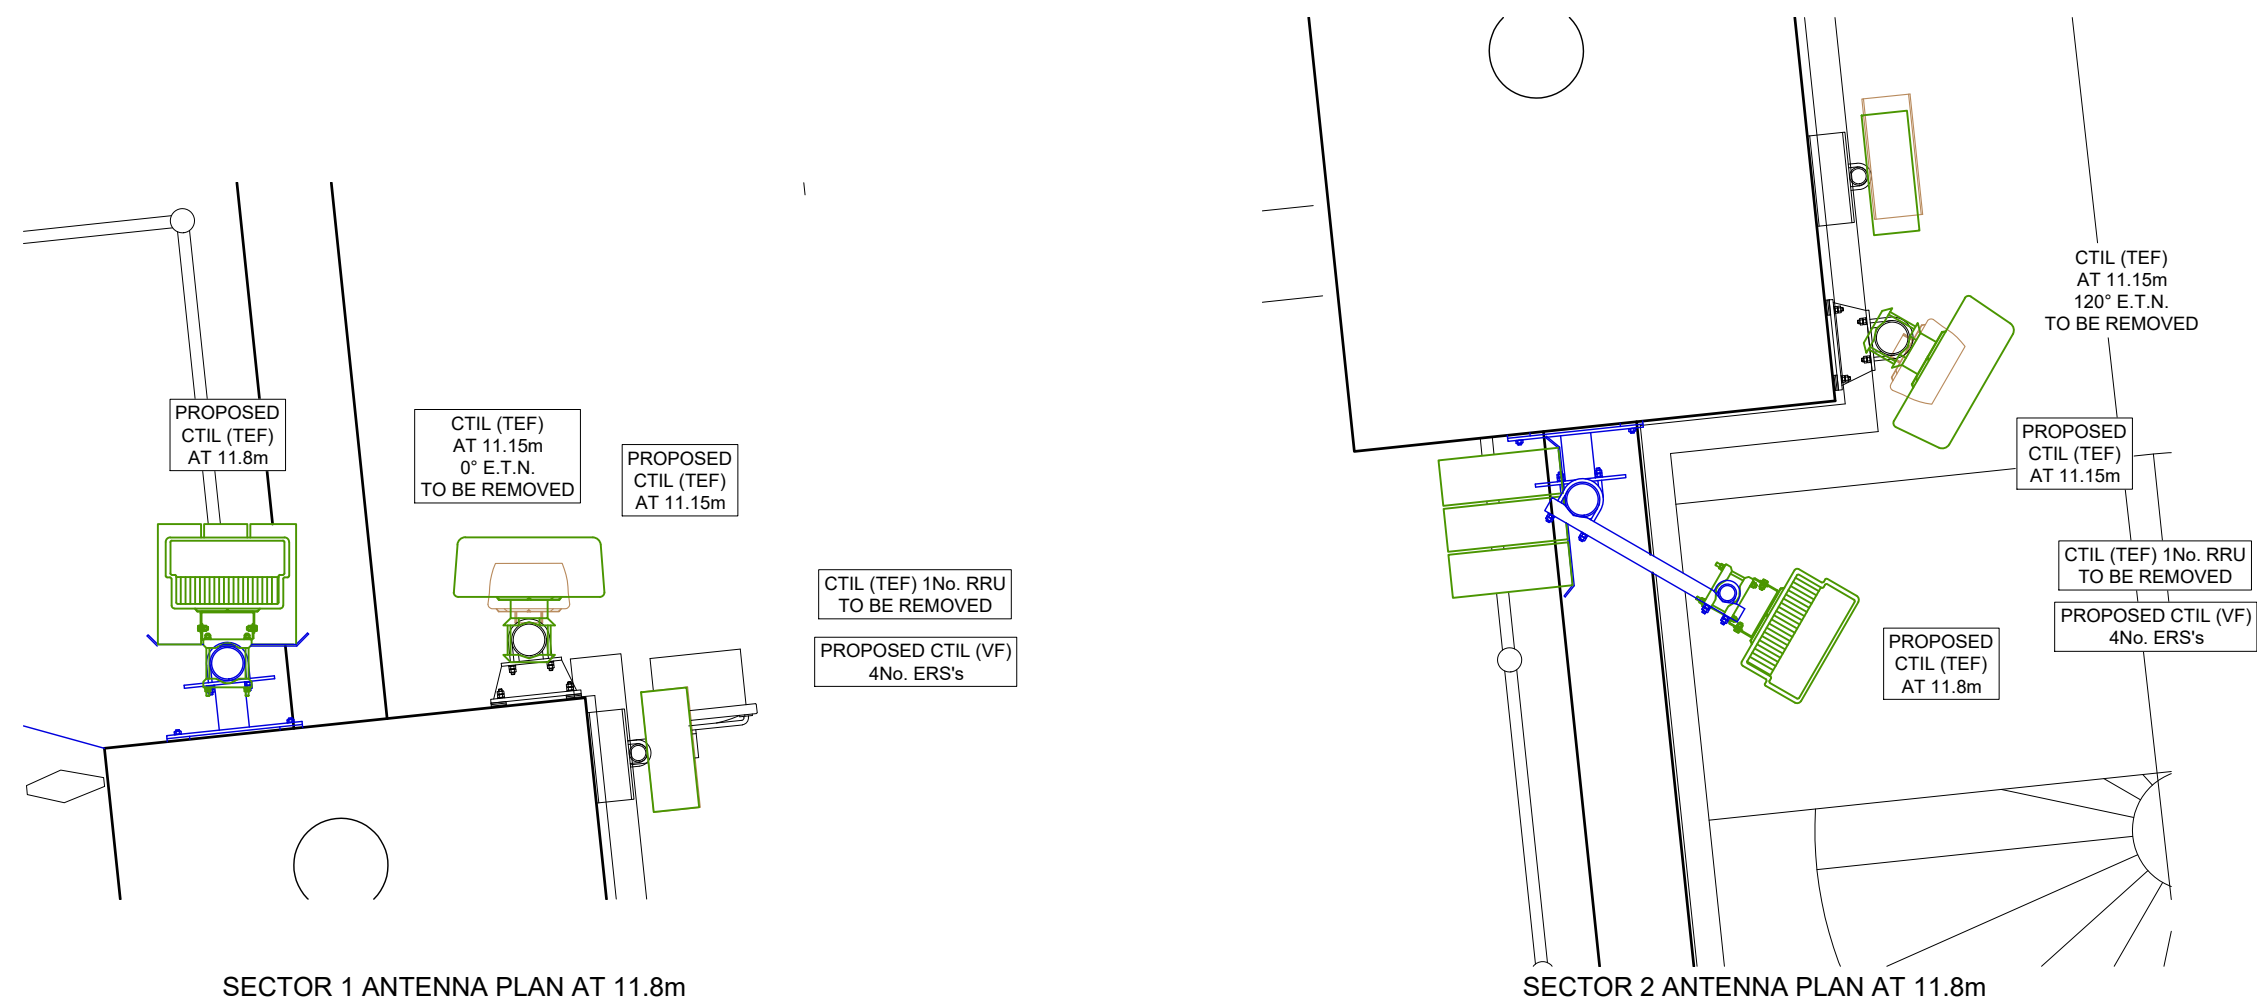

SECTOR 1 ANTENNA PLAN AT 11.8m

SECTOR 2 ANTENNA PLAN AT 11.8m

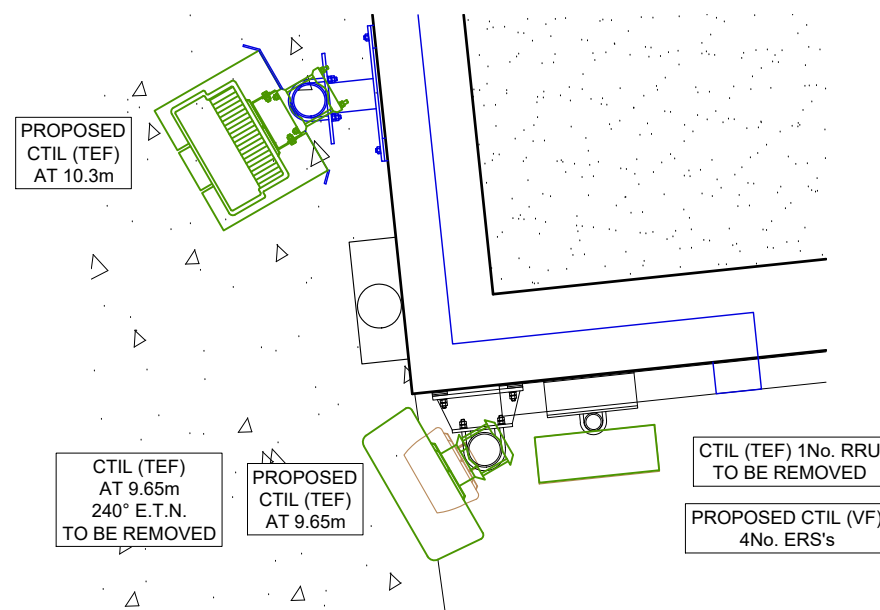

SECTOR 3 ANTENNA PLAN AT 10.3m



FEINT DETAILS INDICATE LOCATIONS RESERVED FOR OTHER PROPOSALS WHICH MAY BE THE SUBJECT OF SEPARATE APPLICATIONS

PROJ No.	COM-0027733
E-REF	E306377
CSID	113685
CSR	68211
VFID	32493
CELL No.	6821102

BT SKYLINE No. **LS0006**

16.A					
16	NCO-0009218 AS BUILT	25/05/23	GBC	MIT	
15	212270 MINOR AMEND	30/11/21	WHP	WHP	
14	212270 MINOR AMEND	15/11/21	WHP	WHP	
13	212270 MINOR AMEND	19/10/21	WHP	WHP	
ISS	REVISION	DATE	DRN	APP	



CELLNEX UK  
 R+, 4TH FLOOR, 2 BLA GRAVE STREET, READING, RG1 1AZ  
 Tel. 020 4526 8553

SITE No **165964**  
 OTLEY NEW ATE  
 CHARLES STREET  
 OTLEY  
 WEST YORKSHIRE  
 LS21 1BJ

NGR SE 20420 45380  
 OS GRID 420420 445380

TITLE  
 ANTENNA PLAN  
 PLANNING APPLICATION

SCALE 1:25

DRAWN	IM	01/06/11
APPROVED	MIT	25/05/23

DRG No.	Sheet 5 of 5	Rev
165964-03-153-MD016		16.A