


LOCATION PLAN
1/1250

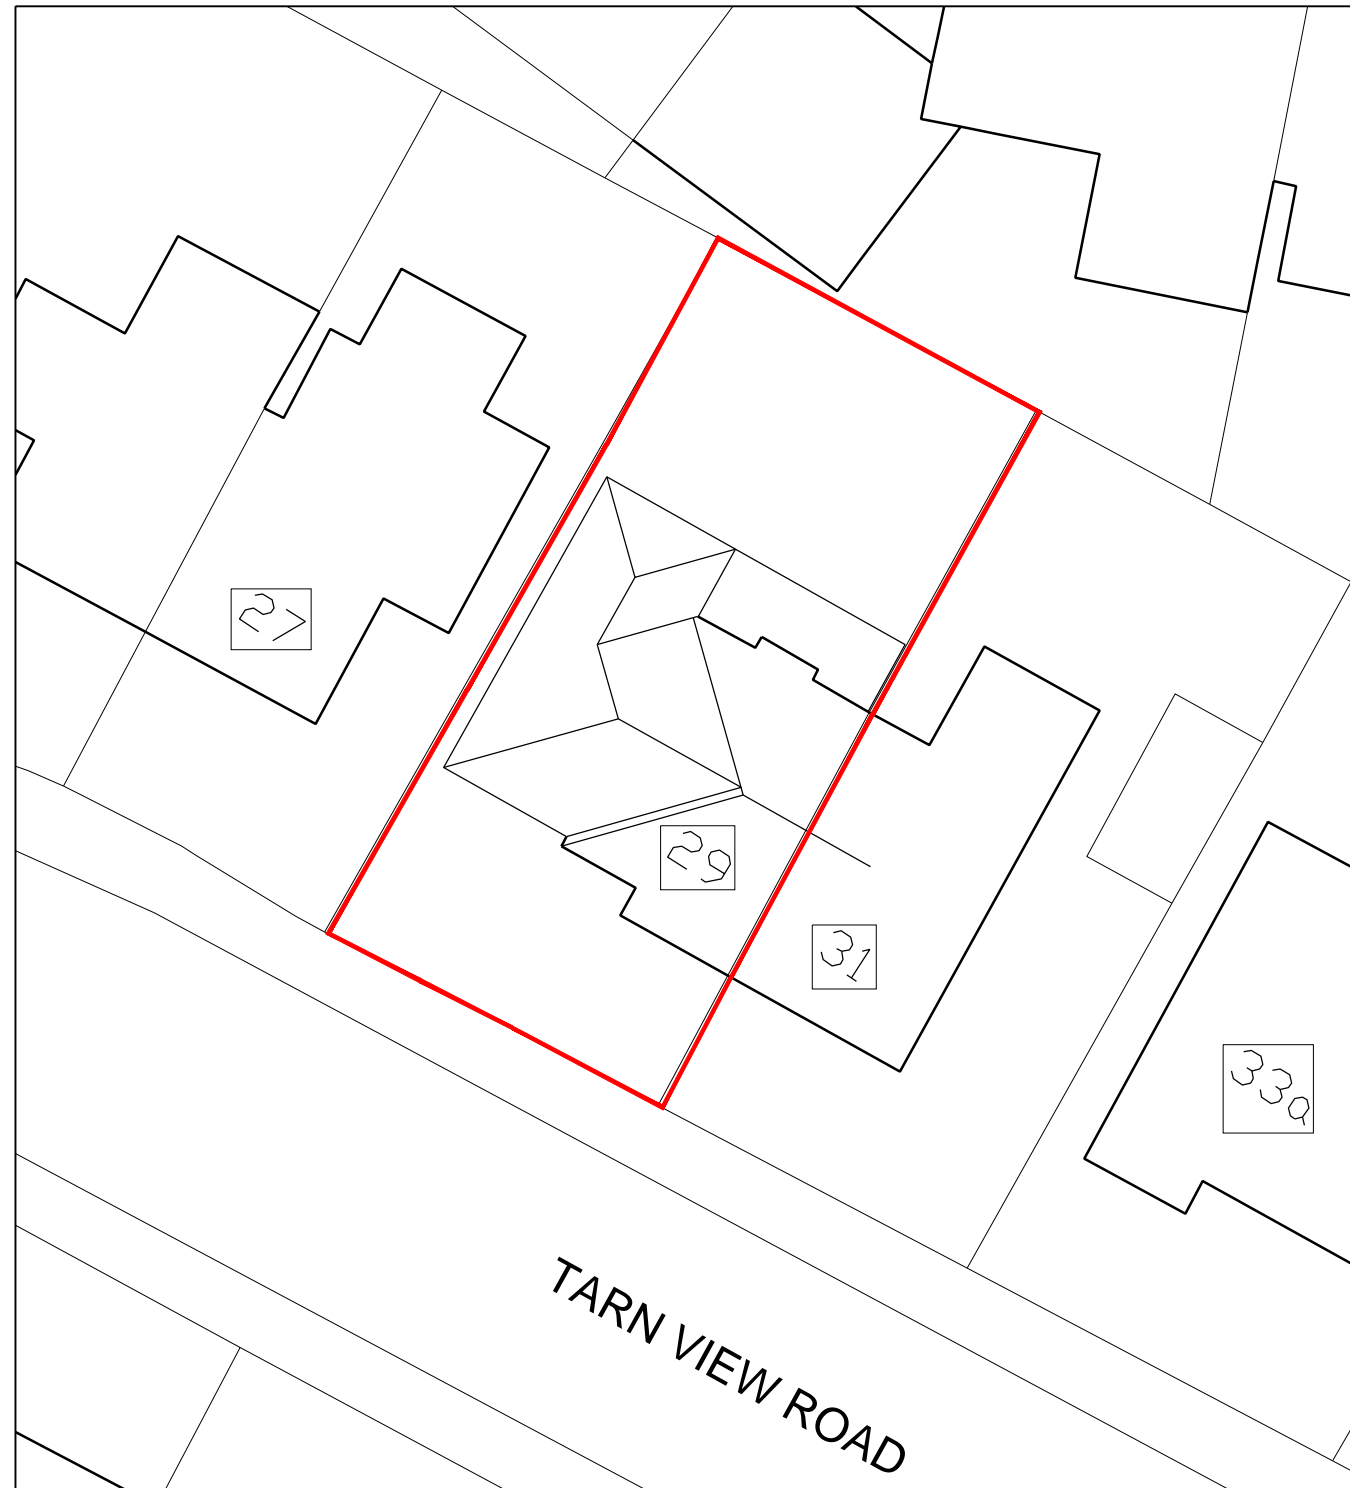

BLOCK PLAN
1/200

NOTE:-
DO NOT SCALE, USE FIGURED DIMENSIONS ONLY. ALL DIMS TO BE CHECKED ON SITE. ANY DISCREPANCIES TO BE REPORTED TO THE AUTHOR OF THIS DRAWING, WHICH IS TO BE READ IN CONJUNCTION WITH ALL OTHER AVAILABLE DRAWINGS
ALL DRAWINGS REMAIN THE PROPERTY OF FSK ARCHITECTURAL SERVICES LTD AND MAY NOT BE REPRODUCED WITHOUT THE AUTHORS CONSENT

REV	DATE	REVISION
-	-	-



Client
MR & MRS BRAMLEY

Project
**Proposed alterations to
29 TARN VIEW ROAD
Yeadon
Leeds**

Drawing Title
LOCATION & BLOCK PLAN

Scale Date Drawn by
As Shown Jan 2024 KSF

Drawing Number Rev.
24-FSK-02-01 -