
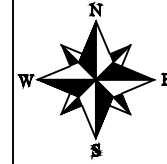


440300m

440200m

440300m

440200m

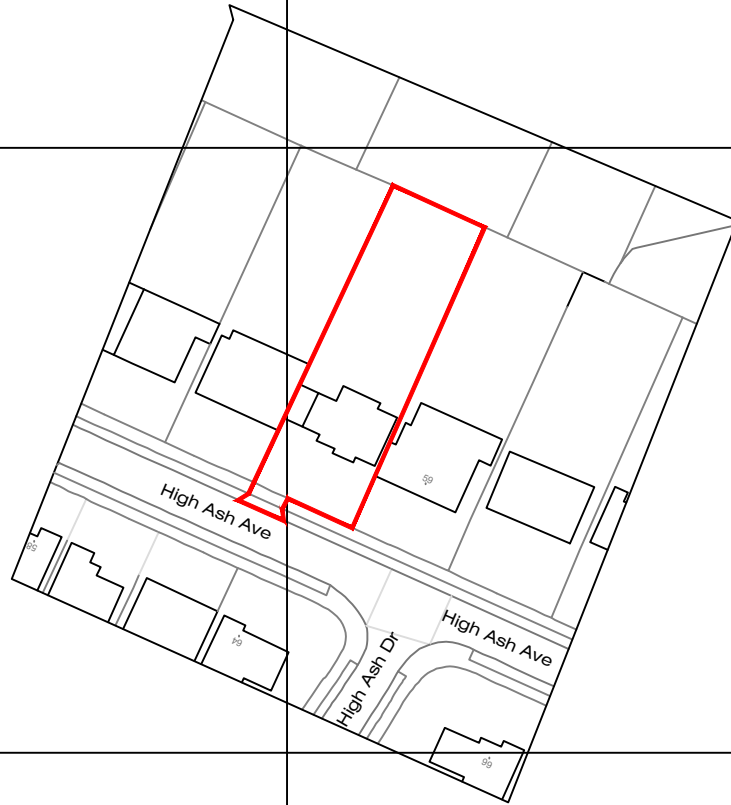

NOTES:
 Sketch schemes may be based on plan information of unknown origin and are subject to Topographical survey, Geotechnical survey, Arboricultural and Ecological survey, Planning, Building Regulations, Highways and other Statutory Authorities.

Structural Elements, including, but not limited to, steel beams ,columns, steel and concrete lintels, foundations etc are strictly to structural engineers design and calculation.

Rev	Date	Description	Initial
-----	------	-------------	---------

CRL architects

Maple Lodge
 Woodhouse Cliff, Leeds
 LS6 2HF

Tel: 0113 274 2511
 Email: crlarchitects@btconnect.com

Status:	Planning
---------	----------

Project:
 57 High Ash Avenue, Leeds,
 LS17 8RS

Title:
 Location Plan

Scale: 1:1250	Drawn by: PC
------------------	-----------------

Client: -	Checked by: DMC
--------------	--------------------

Job No: 3013	Drawing No: 001
-----------------	--------------------

Revision: --	Date: Jan 24
-----------------	-----------------

DO NOT SCALE FROM THIS DRAWING.

THIS DRAWING MUST NOT BE REPRODUCED IN WHOLE OR IN PART WITHOUT PRIOR WRITTEN AUTHORITY.

1:1250

