


Existing South Elevation
1 : 100

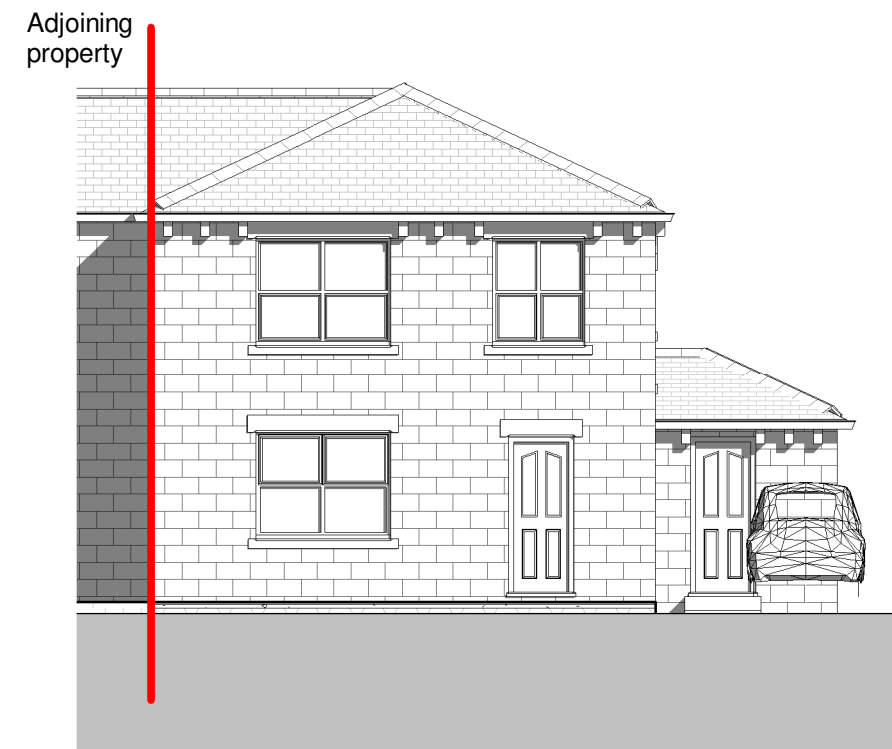

Existing East Elevation
1 : 100




Proposed South Elevation
1 : 100




Proposed East Elevation
1 : 100




Existing North Elevation
1 : 100

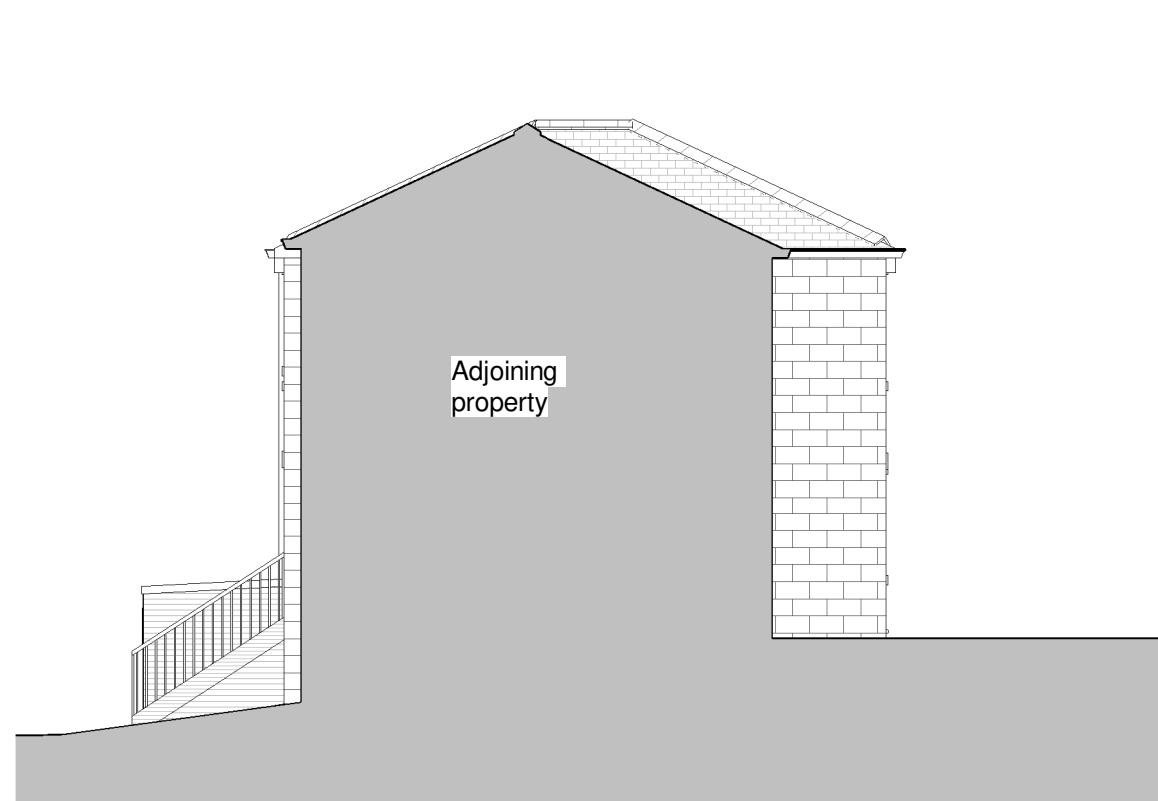

Existing West Elevation
1 : 100

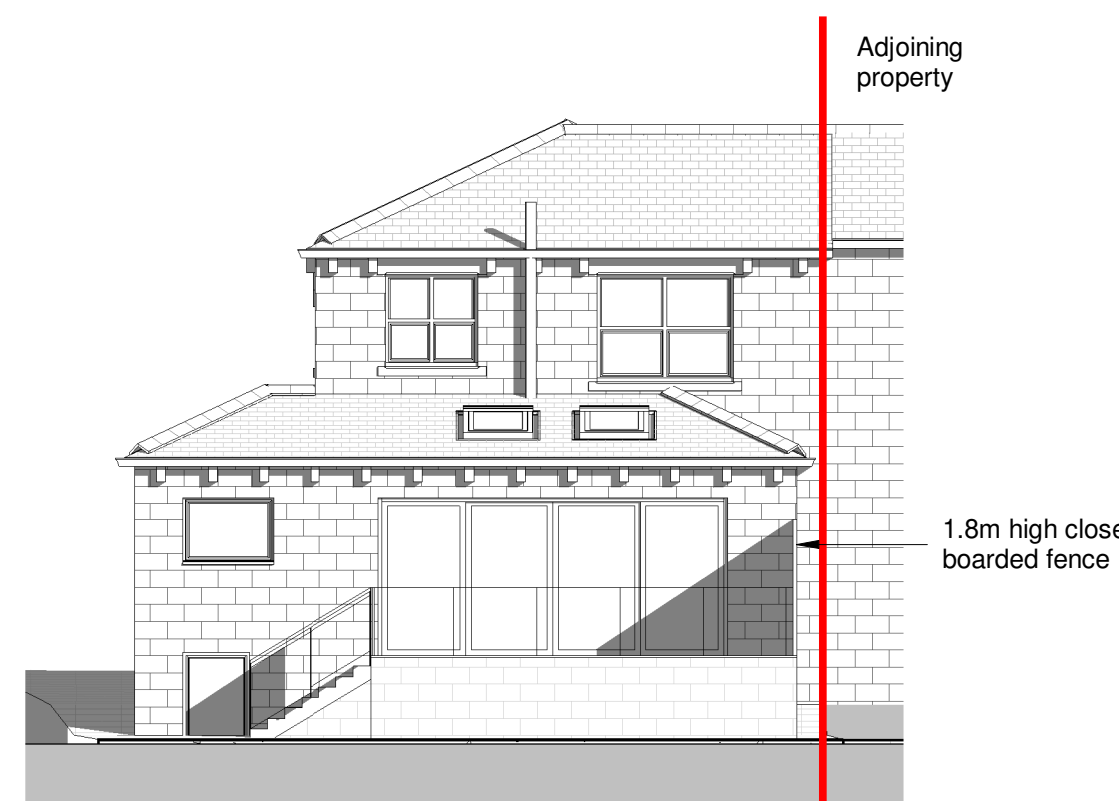


Proposed North Elevation
1 : 100

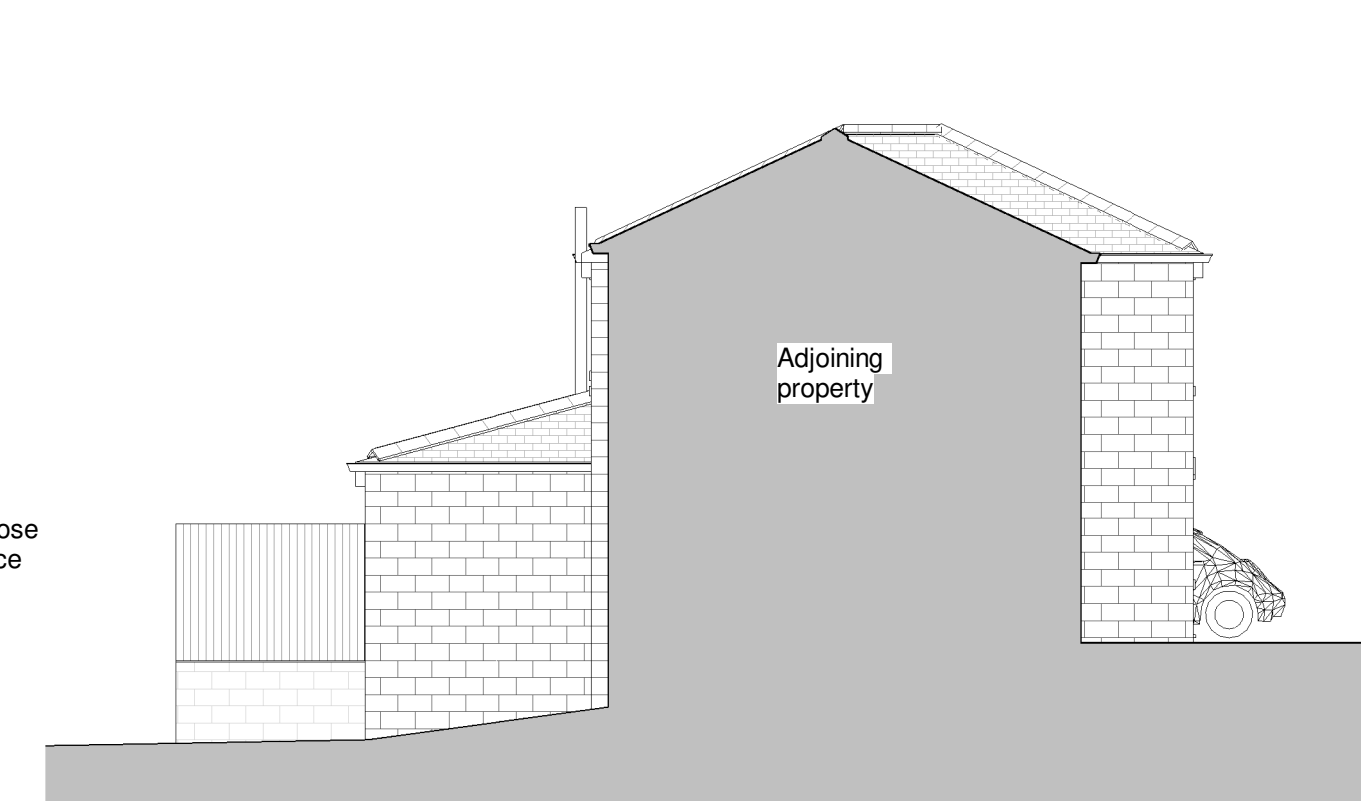


Proposed West Elevation
1 : 100

- Existing Materials Schedule:**
- Main House Walls - Coursed Sand Stone
 - Garden Store - Red bricks
 - Main Roof - Slate tiles
 - Garden Store - Concrete
 - Windows - white pvc
 - Doors - white pvc
 - Fascias - black pvc
 - Rainwater goods - black pvc
 - Driveway - concrete paving


- Proposed Materials Schedule:**
- Main House Walls - Coursed Sand Stone
 - Extension Walls - Coursed Sand Stone
 - Main Roof - Slate tiles
 - Extension Roof - Slate Tiles
 - Windows - white pvc
 - Doors - white pvc
 - Fascias - black pvc
 - Rainwater goods - black pvc
 - Patio - Paviours
 - Patio Wall - Paviours to match patio

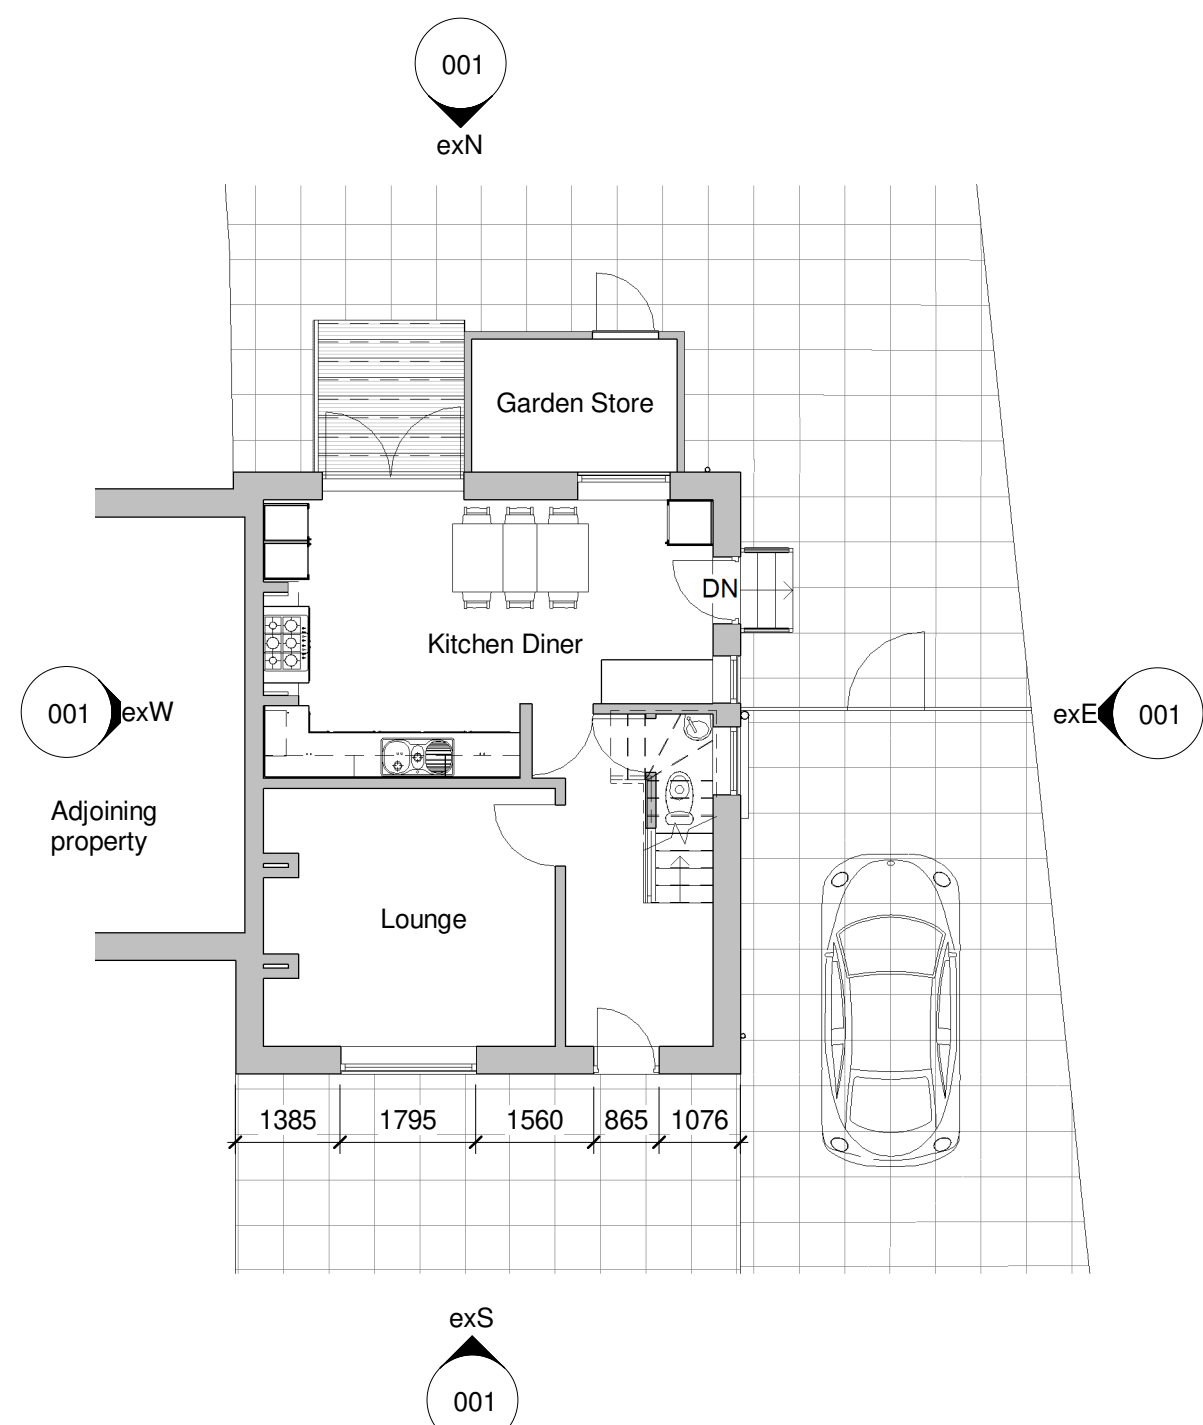


Existing Ground Floor
1 : 100

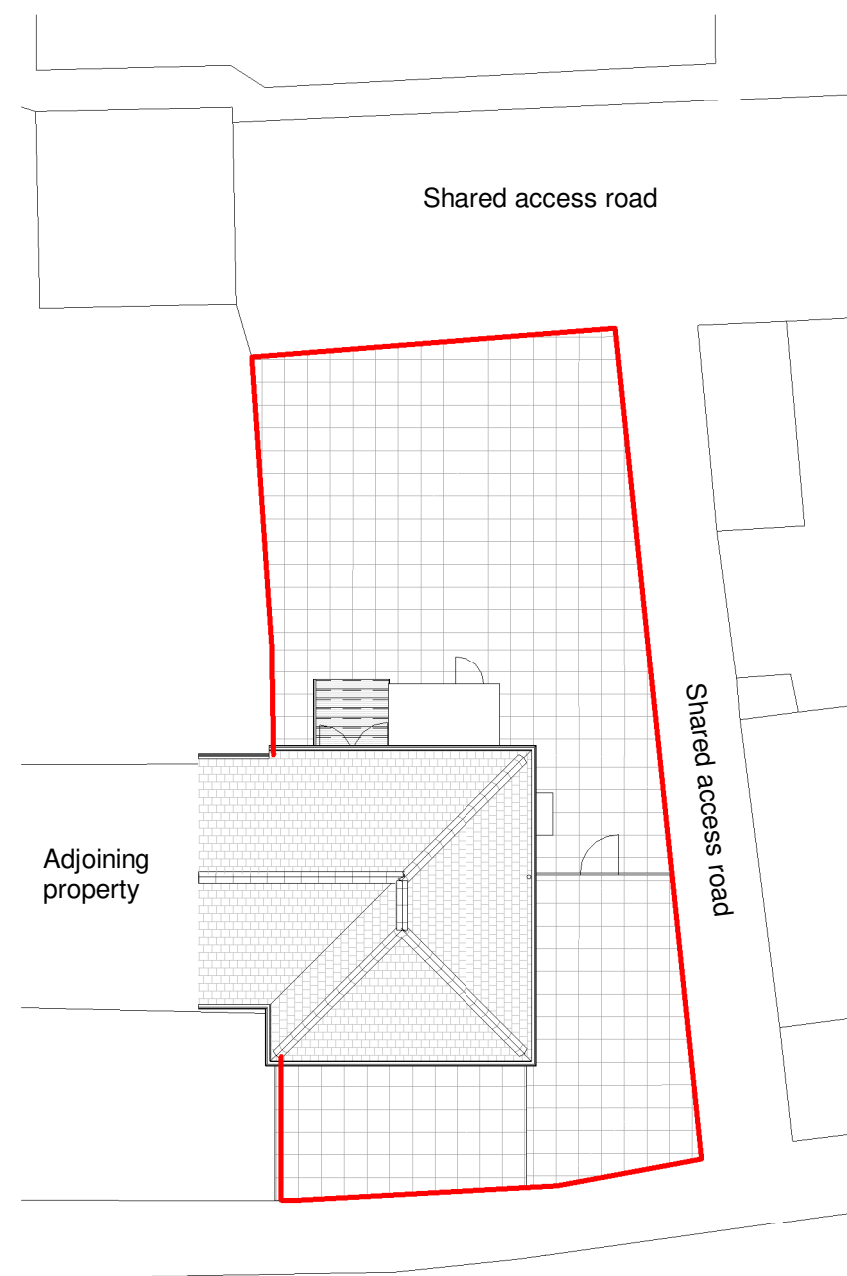


Existing Site Plan
1 : 200

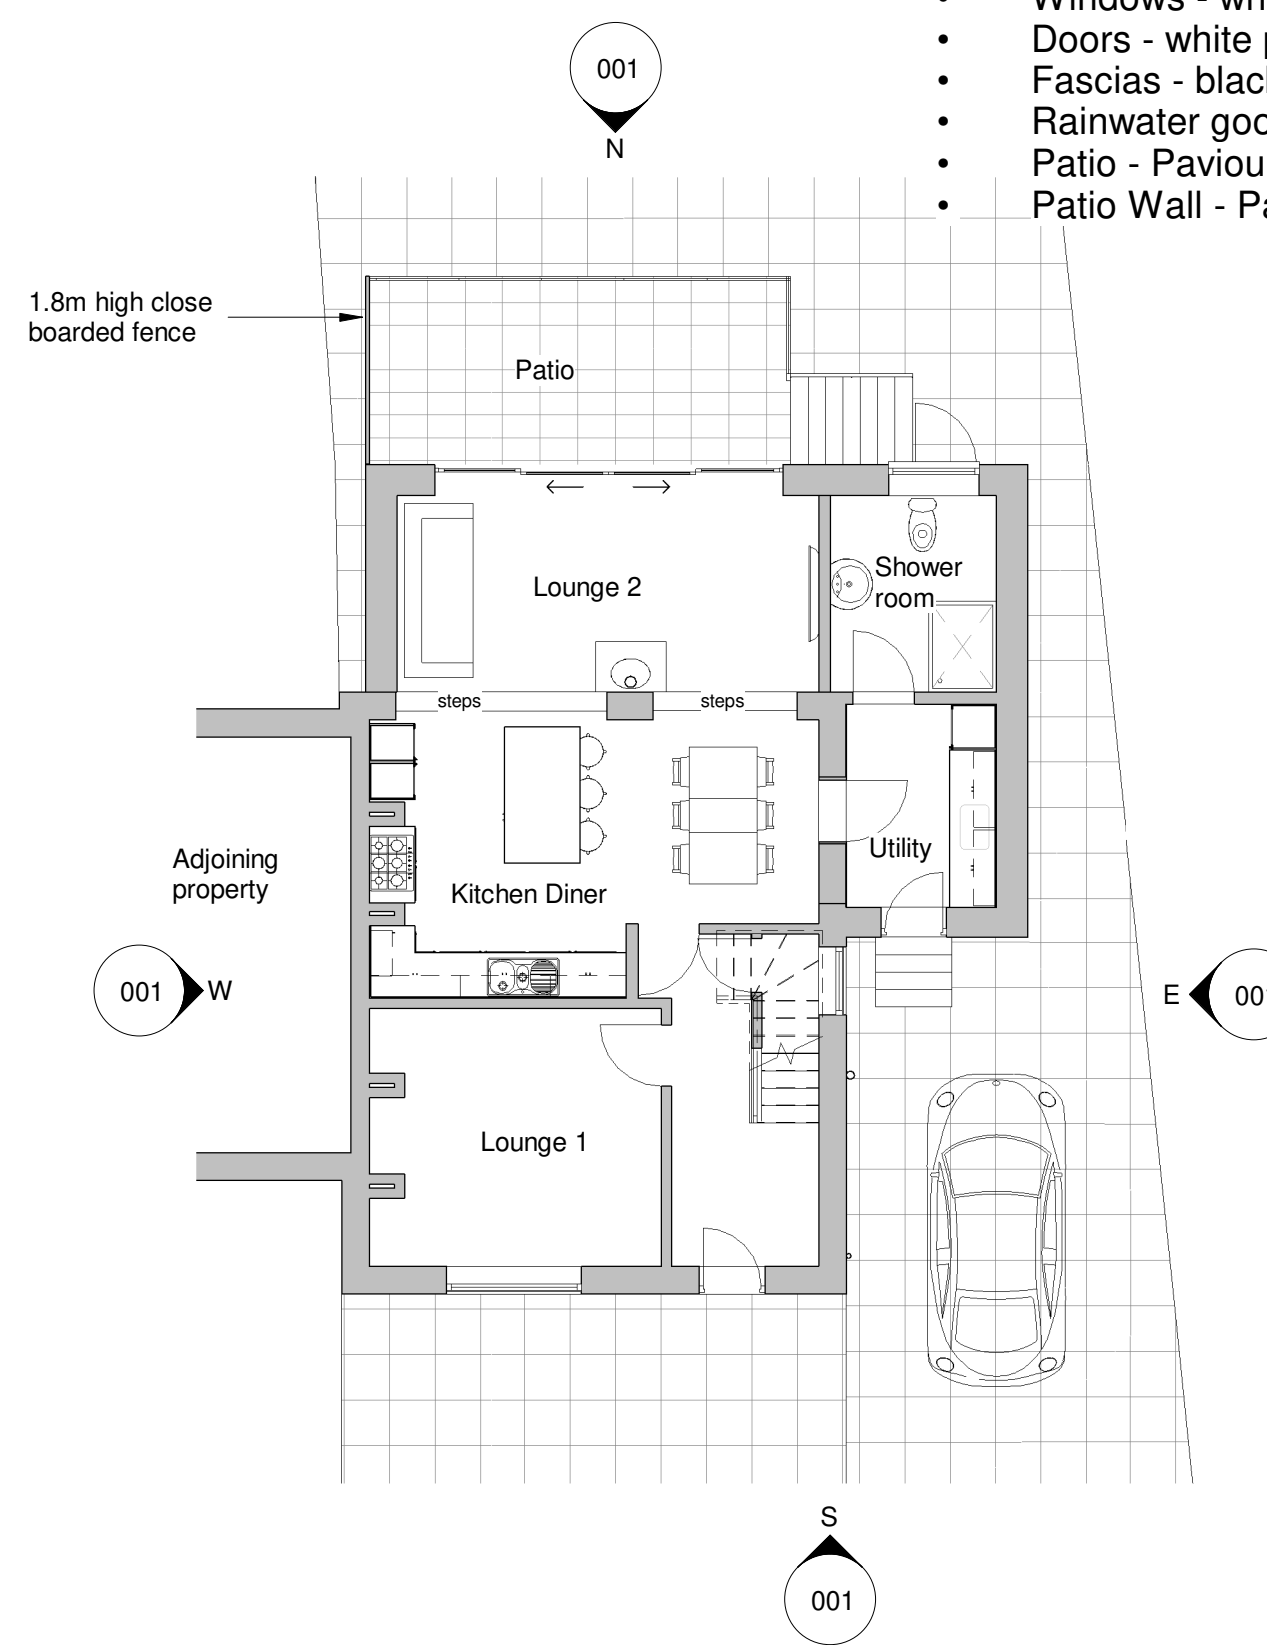

Proposed Ground Floor
1 : 100

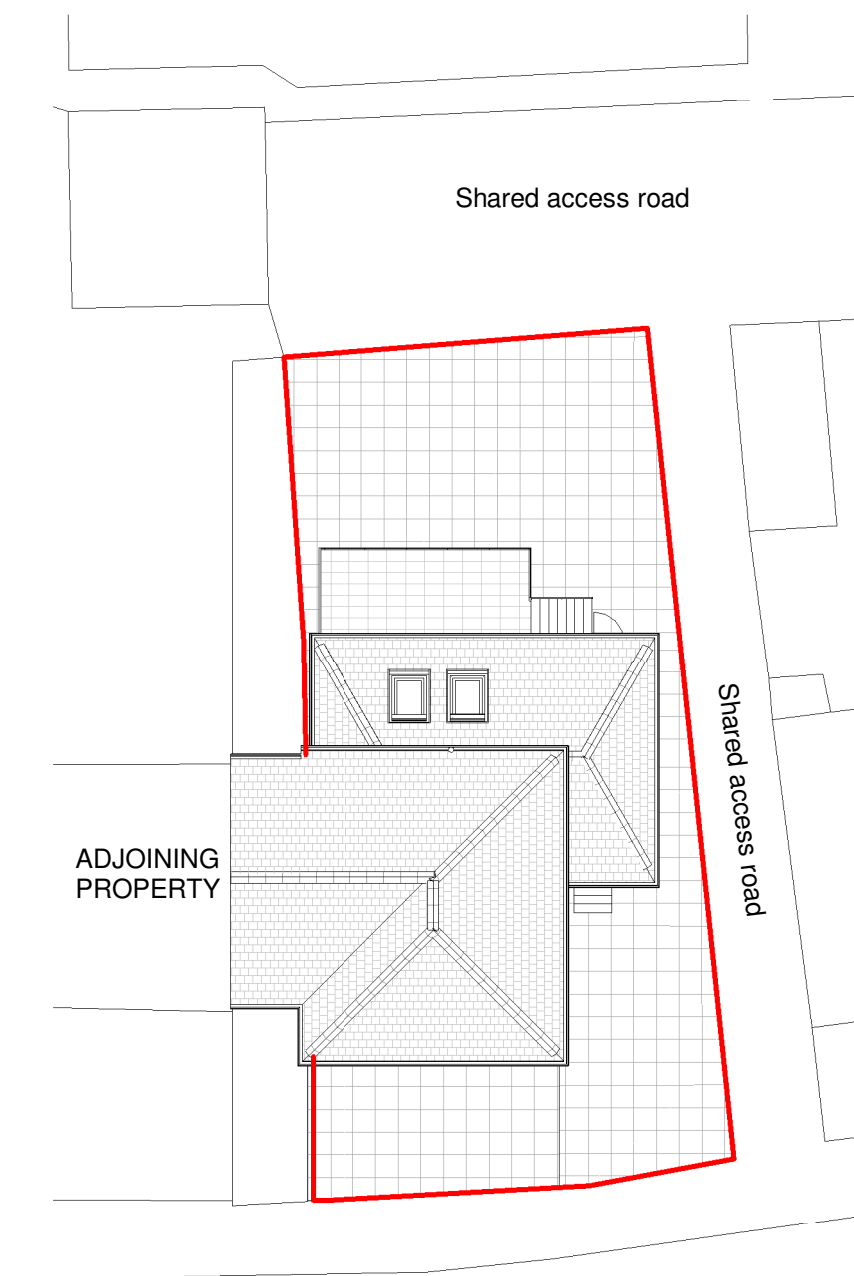

Proposed Site Plan
1 : 200

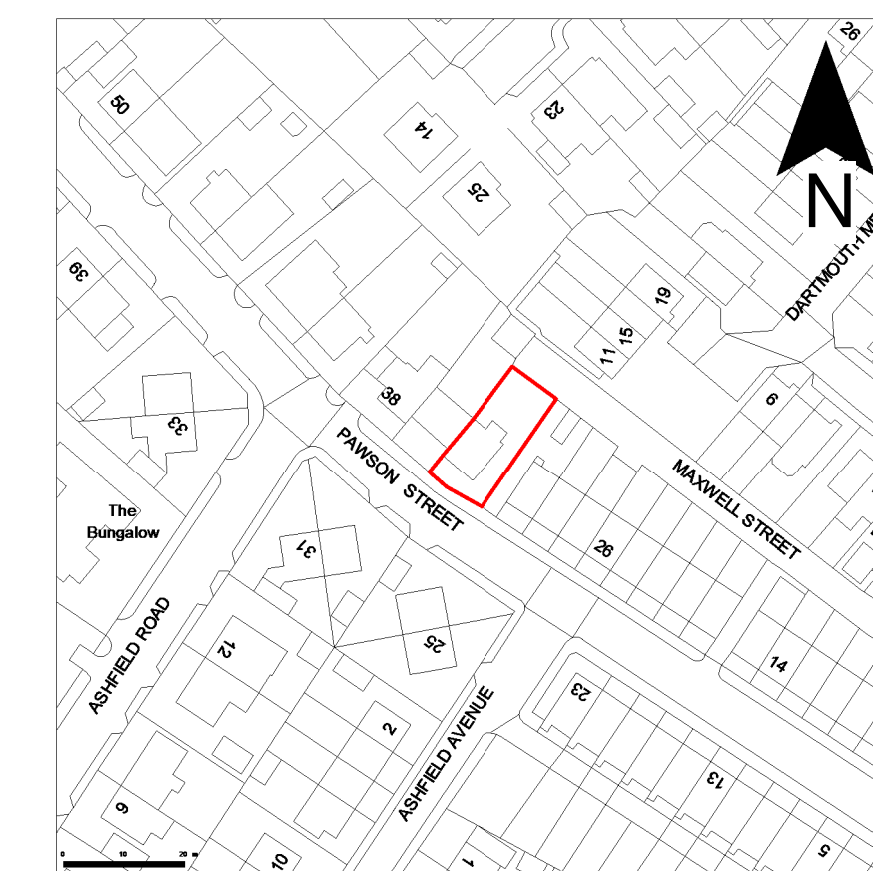

Site Location Plan
1 : 1250