



**Typical Inspection Chamber Detail - Type 3 (Flexible Material Detail)**  
(Scale 1:20)


Maximum depth from cover level to soffit of pipe in areas subject to vehicle loading 3m, non-entry

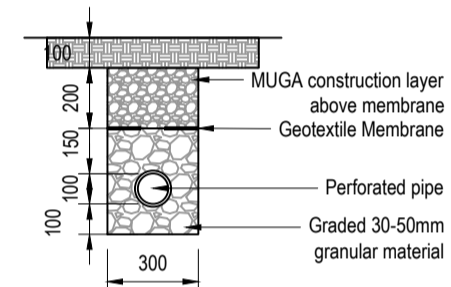


**Filter Drain**  
(Scale 1:20)

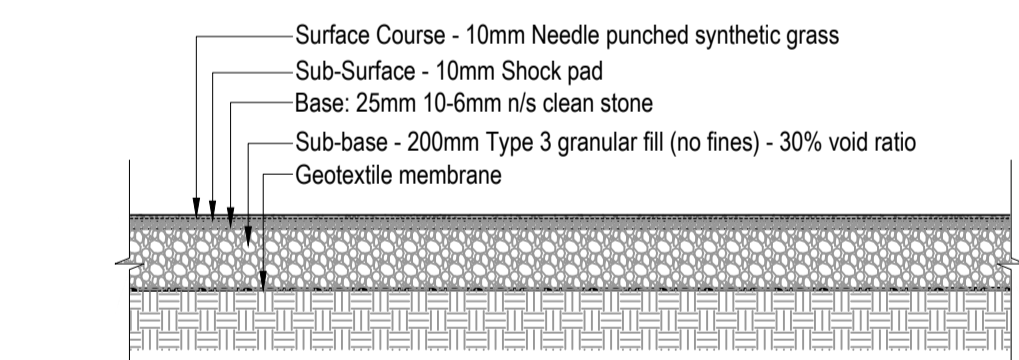


**Porous MUGA Sports Pitch Construction**  
Scale: 1:25 Needle punched synthetic sports pitch

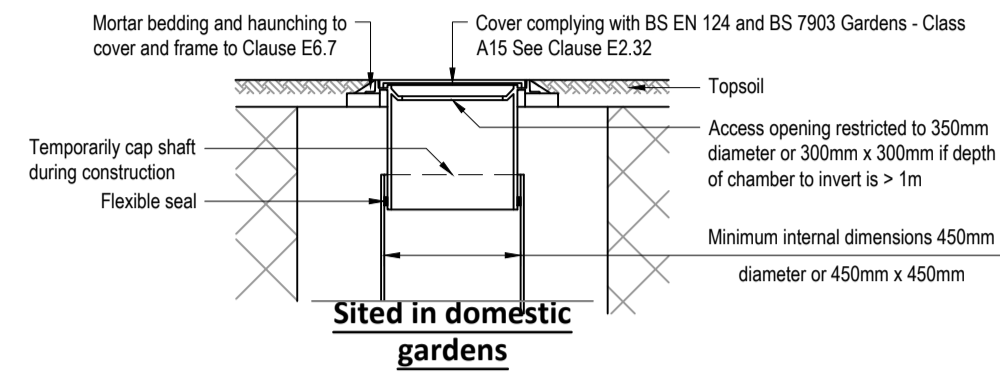

**Alternative Top Details for light vehicle loading and landscaped areas**  
(Scale 1:20)

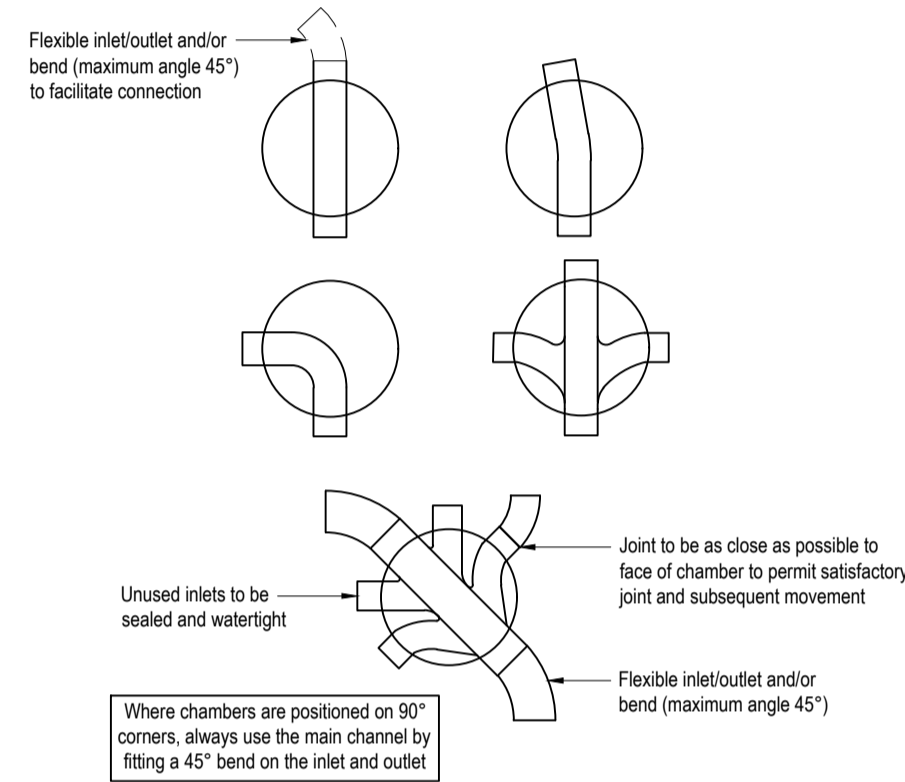


**Alternative Base Layouts for Type 3 Chambers**  
(Scale 1:20)

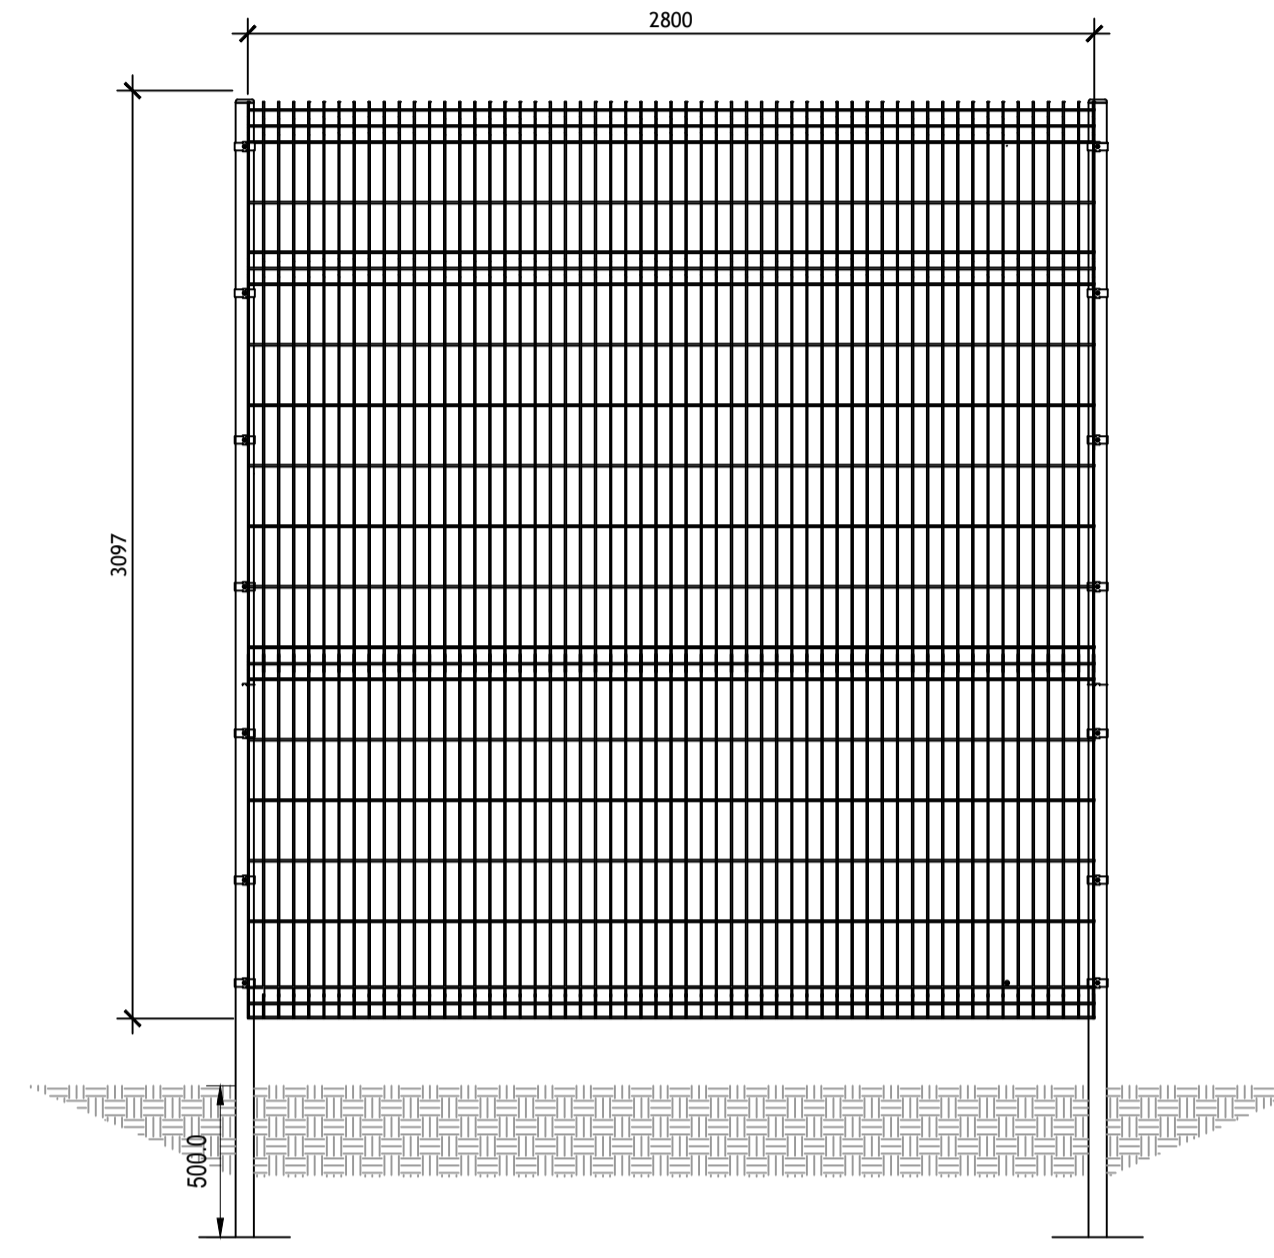


**MUGA Reboud Fence**  
Scale: 1:25

**KEY:**

- POLYSTORM (PSM1)
- POLYSTORM Insept (PSM CELL)

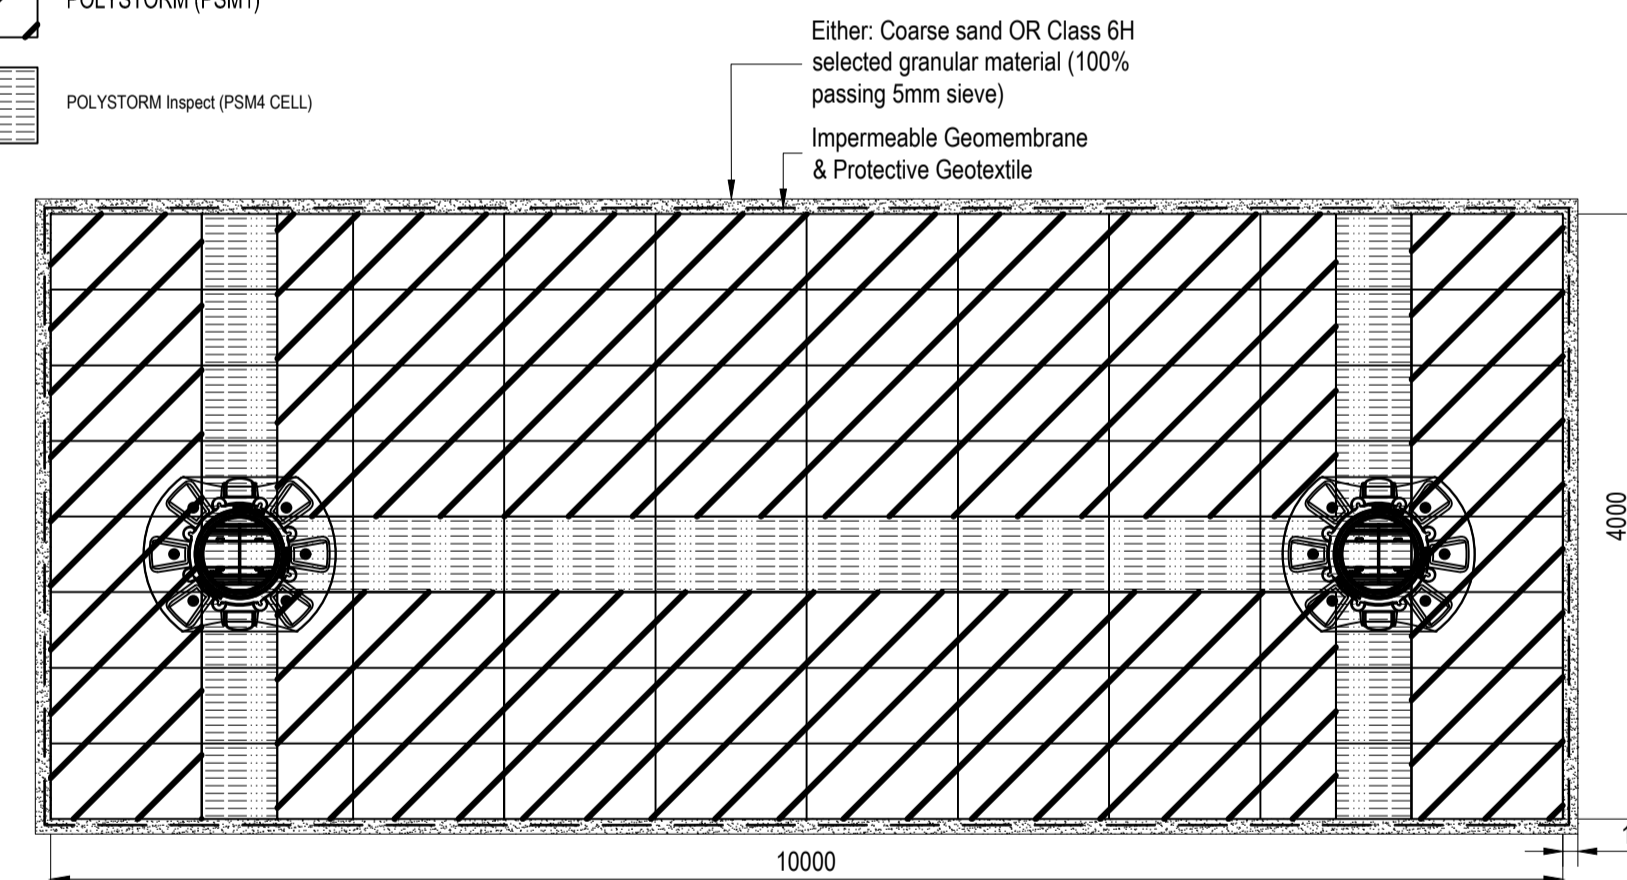

**Polystorm Crates Plan**  
Scale 1:50

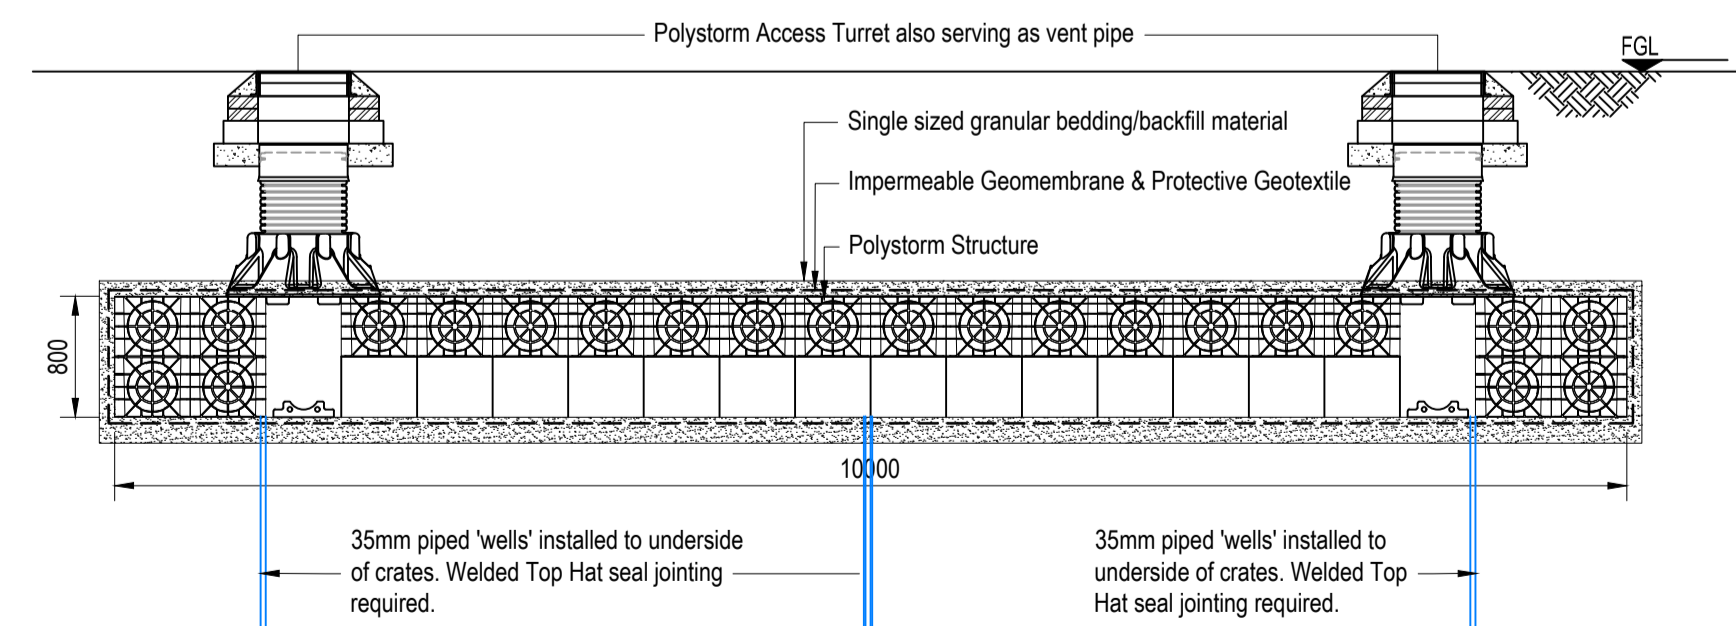

**Polystorm Crates Section**  
Scale: 1:50

**General Notes**

1. Do not scale from this drawing.
2. Only figured dimensions are to be relied upon.
3. All dimensions in millimetres unless otherwise noted. All levels in metres unless noted otherwise.
4. This drawing is to be read in conjunction with relevant architectural, engineering and specialist drawings and specifications.
5. Any discrepancies noted on site are to be reported to the engineer immediately.
6. Where this drawing has been issued in electronic format, Holdgate Consulting do not accept responsibility for any inaccuracies in the electronic data (including third party content used for reference), which should be checked against the paper (or .pdf) drawing issue.
7. Copyright reserved. This drawing may only be used for the client and location noted in the project title. It may not be copied or disclosed to any third party without the prior written consent from Holdgate Consulting.
8. This drawing should only be used for construction if the drawing status is "Construction". Holdgate Consulting takes no responsibility for construction works undertaken to drawings that are not marked with this status.

P02	23/01/2024	Cellular crate size revised	MA / MA / MA
P01	16/10/2023	First issue	MA / - / -
Rev	Date	Description	Draw/Chk/App'd

Status  
**Comment / Review**

Project Title  
**Greehill Primary School,  
Gamble Hill Drive,  
Leeds, LS13 4JJ**

Drawing Title  
**Drainage Construction Details**



• Bingley • Poole  
The Old Hall, 23 Park Road, Bingley,  
West Yorkshire, BD16 4BQ  
T: 01274 566696 E: mail@holdgateconsulting.com  
www.holdgateconsulting.com

Job No.	23-719	Scale @ A1	As Shown
Drawing No.	D02	Revision	P02