



Notes: -
 Do not scale from this drawing for any other purpose than planning. If no authorisation signature present drawing is for reference only. This drawing or part thereof is not to be copied without Agenda 21 Architects Studio written consent. Figured dimensions only are to be taken from this drawing. All dimensions to be checked on site by main contractor prior to commencement. All discrepancies to be reported to the Architect immediately. If in doubt, ask. © This drawing is the copyright of Agenda 21 Architects Studio Ltd.

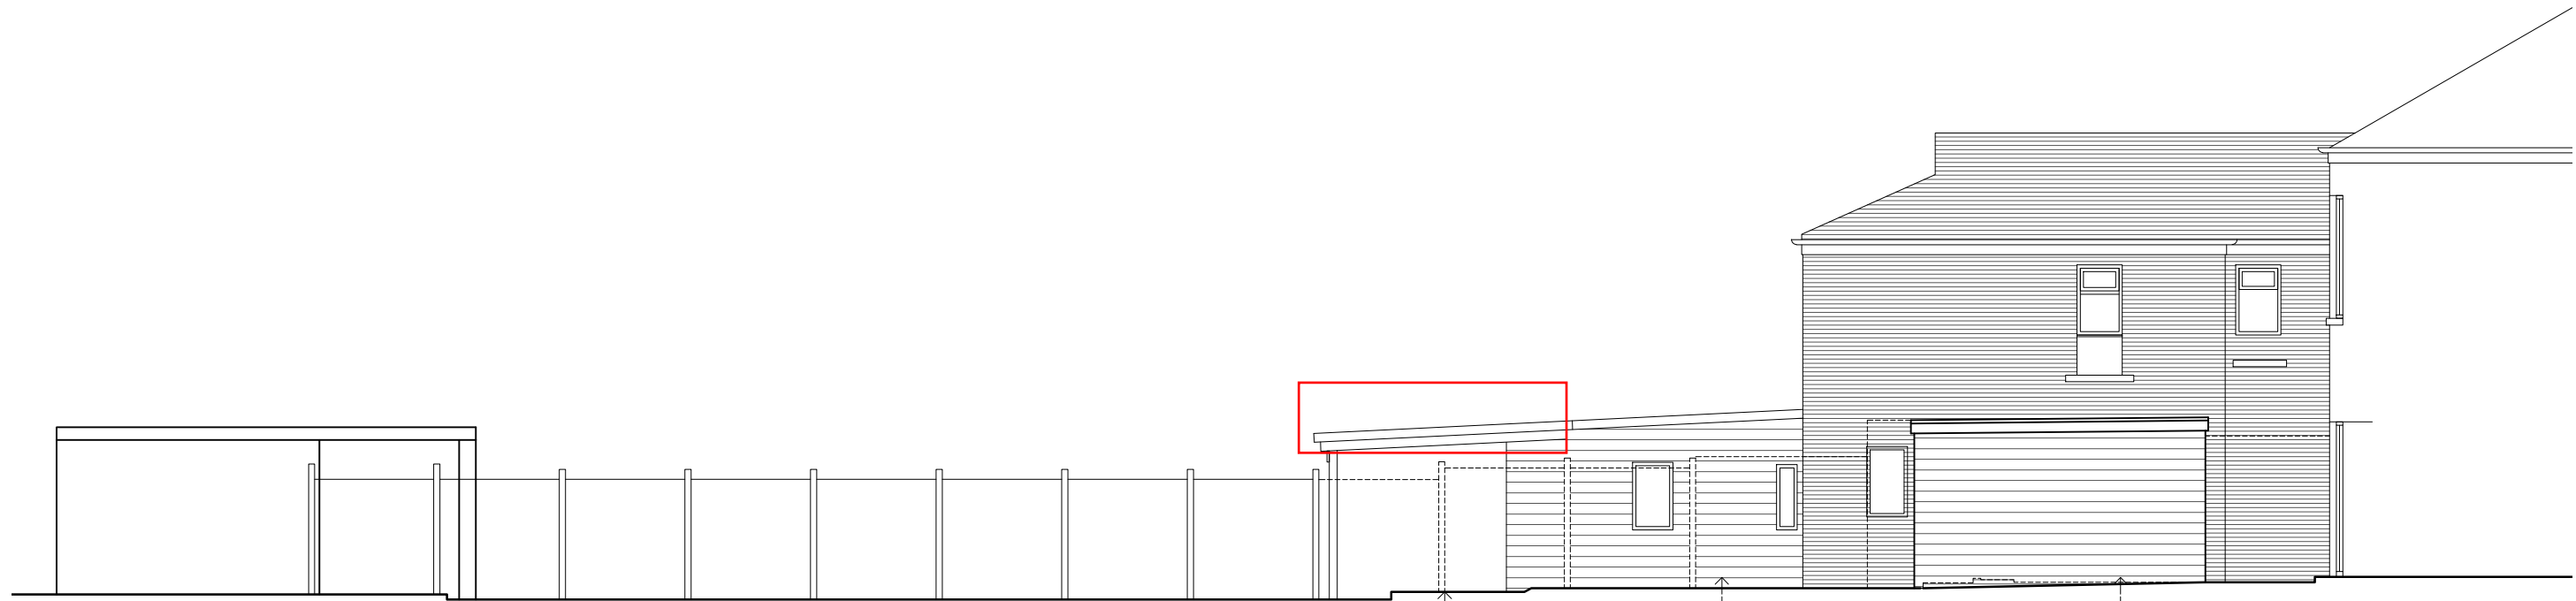

Existing Side Elevation

Outline of fence to neighbor 36
 Timber cladding
 Timber cladding

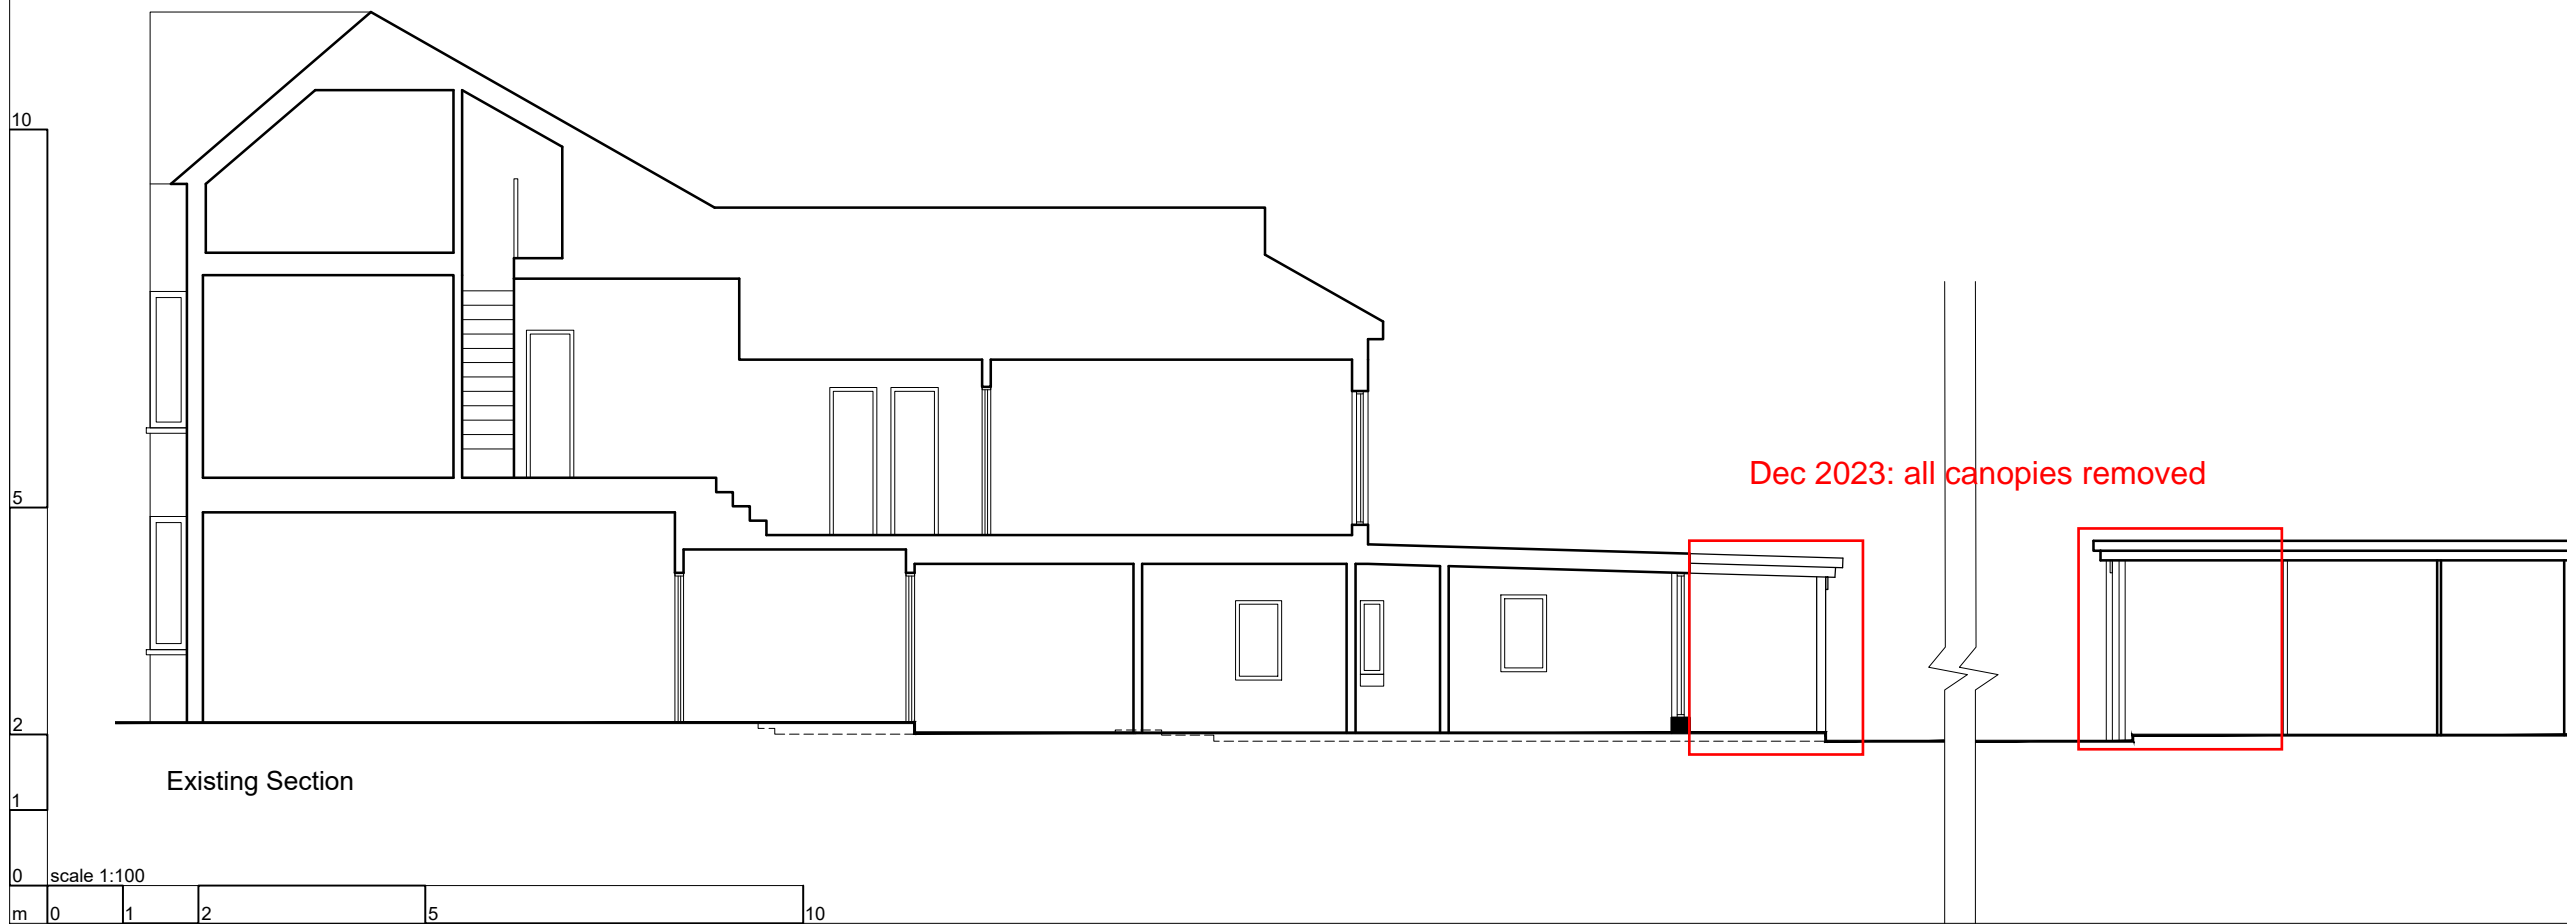

Existing Section

Dec 2023: all canopies removed

-	rev	-	date	AS	note	Issued for Householder Application
PLANNING						
34 Avenue Road London, E7 0LD						
project name						
Dr Jahangir Hussain						
client name						
Existing Elevation and Section						
drawing title						
877-000-L-X02						
drawing number						
877	1:100 @ A3			SL	AS	revision
job reference	scale			architect	drawn by	
agenda 21 architects studio						
2-4 Sebastian Street London EC1V 0HE t. 020 7687 6001 f. 020 7687 6002 e. info@agenda21arch.com						