


Notes: -
 Do not scale from this drawing for any other purpose than planning applications. If no authorisation signature present drawing is for reference only. This drawing or part thereof is not to be copied without Agenda 21 Architects Studio written consent. Figured dimensions only are to be taken from this drawing. All dimensions to be checked on site by main contractor prior to commencement. All discrepancies to be reported to the Architect immediately. If in doubt, ask. © This drawing is the copyright of Agenda 21 Architects Studio Ltd.

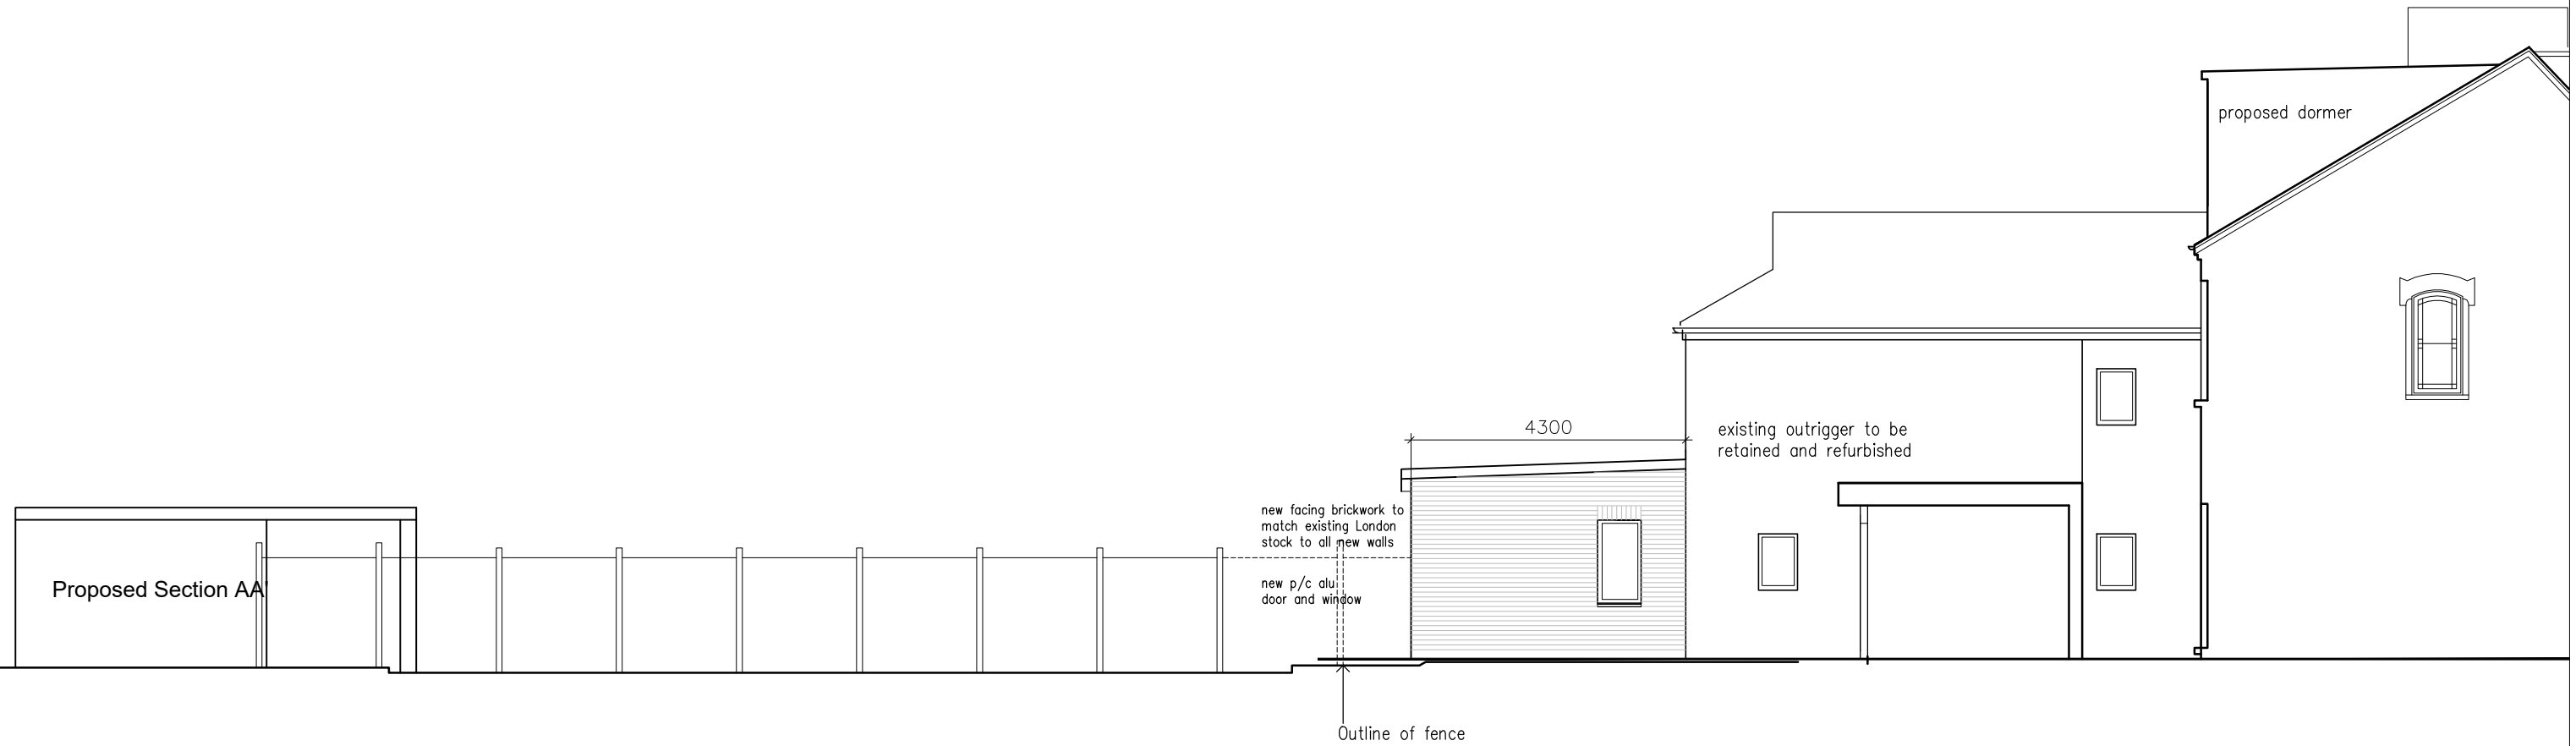

Proposed Section AA

new facing brickwork to match existing London stock to all new walls
 new p/c alu door and window


4300

existing outrigger to be retained and refurbished

proposed dormer

Outline of fence

Proposed Side Elevation

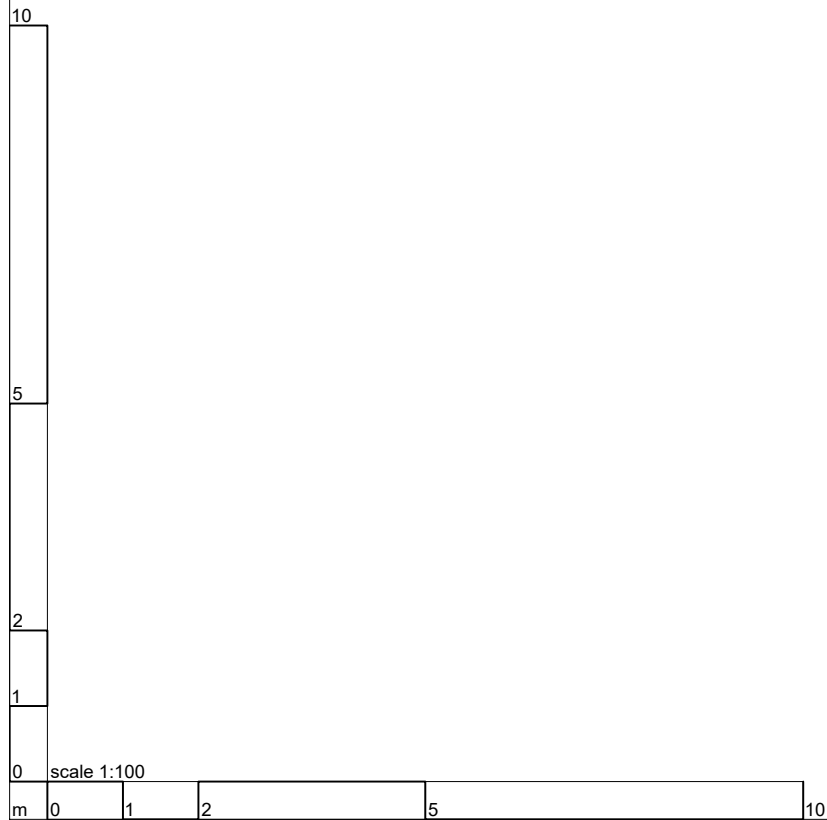

22.01.24 AS Issued for Householder Application			
rev	date	by	note
PLANNING			
34 Avenue Road London, E7 0LD			
project name			
Dr Jahangir Hussain			
client name			
Proposed Side Elevation			
drawing title			
877-100-L-X02			
drawing number			
877	1:100 @ A3	SL	AS
job reference	scale	architect	drawn by
agenda 21 architects studio			
2-4 Sebastian Street London EC1V 0HE t. 020 7687 6001 f. 020 7687 6002 e. info@agenda21arch.com			