




3D VISUAL AS EXISTING (NOT IN SCALE)

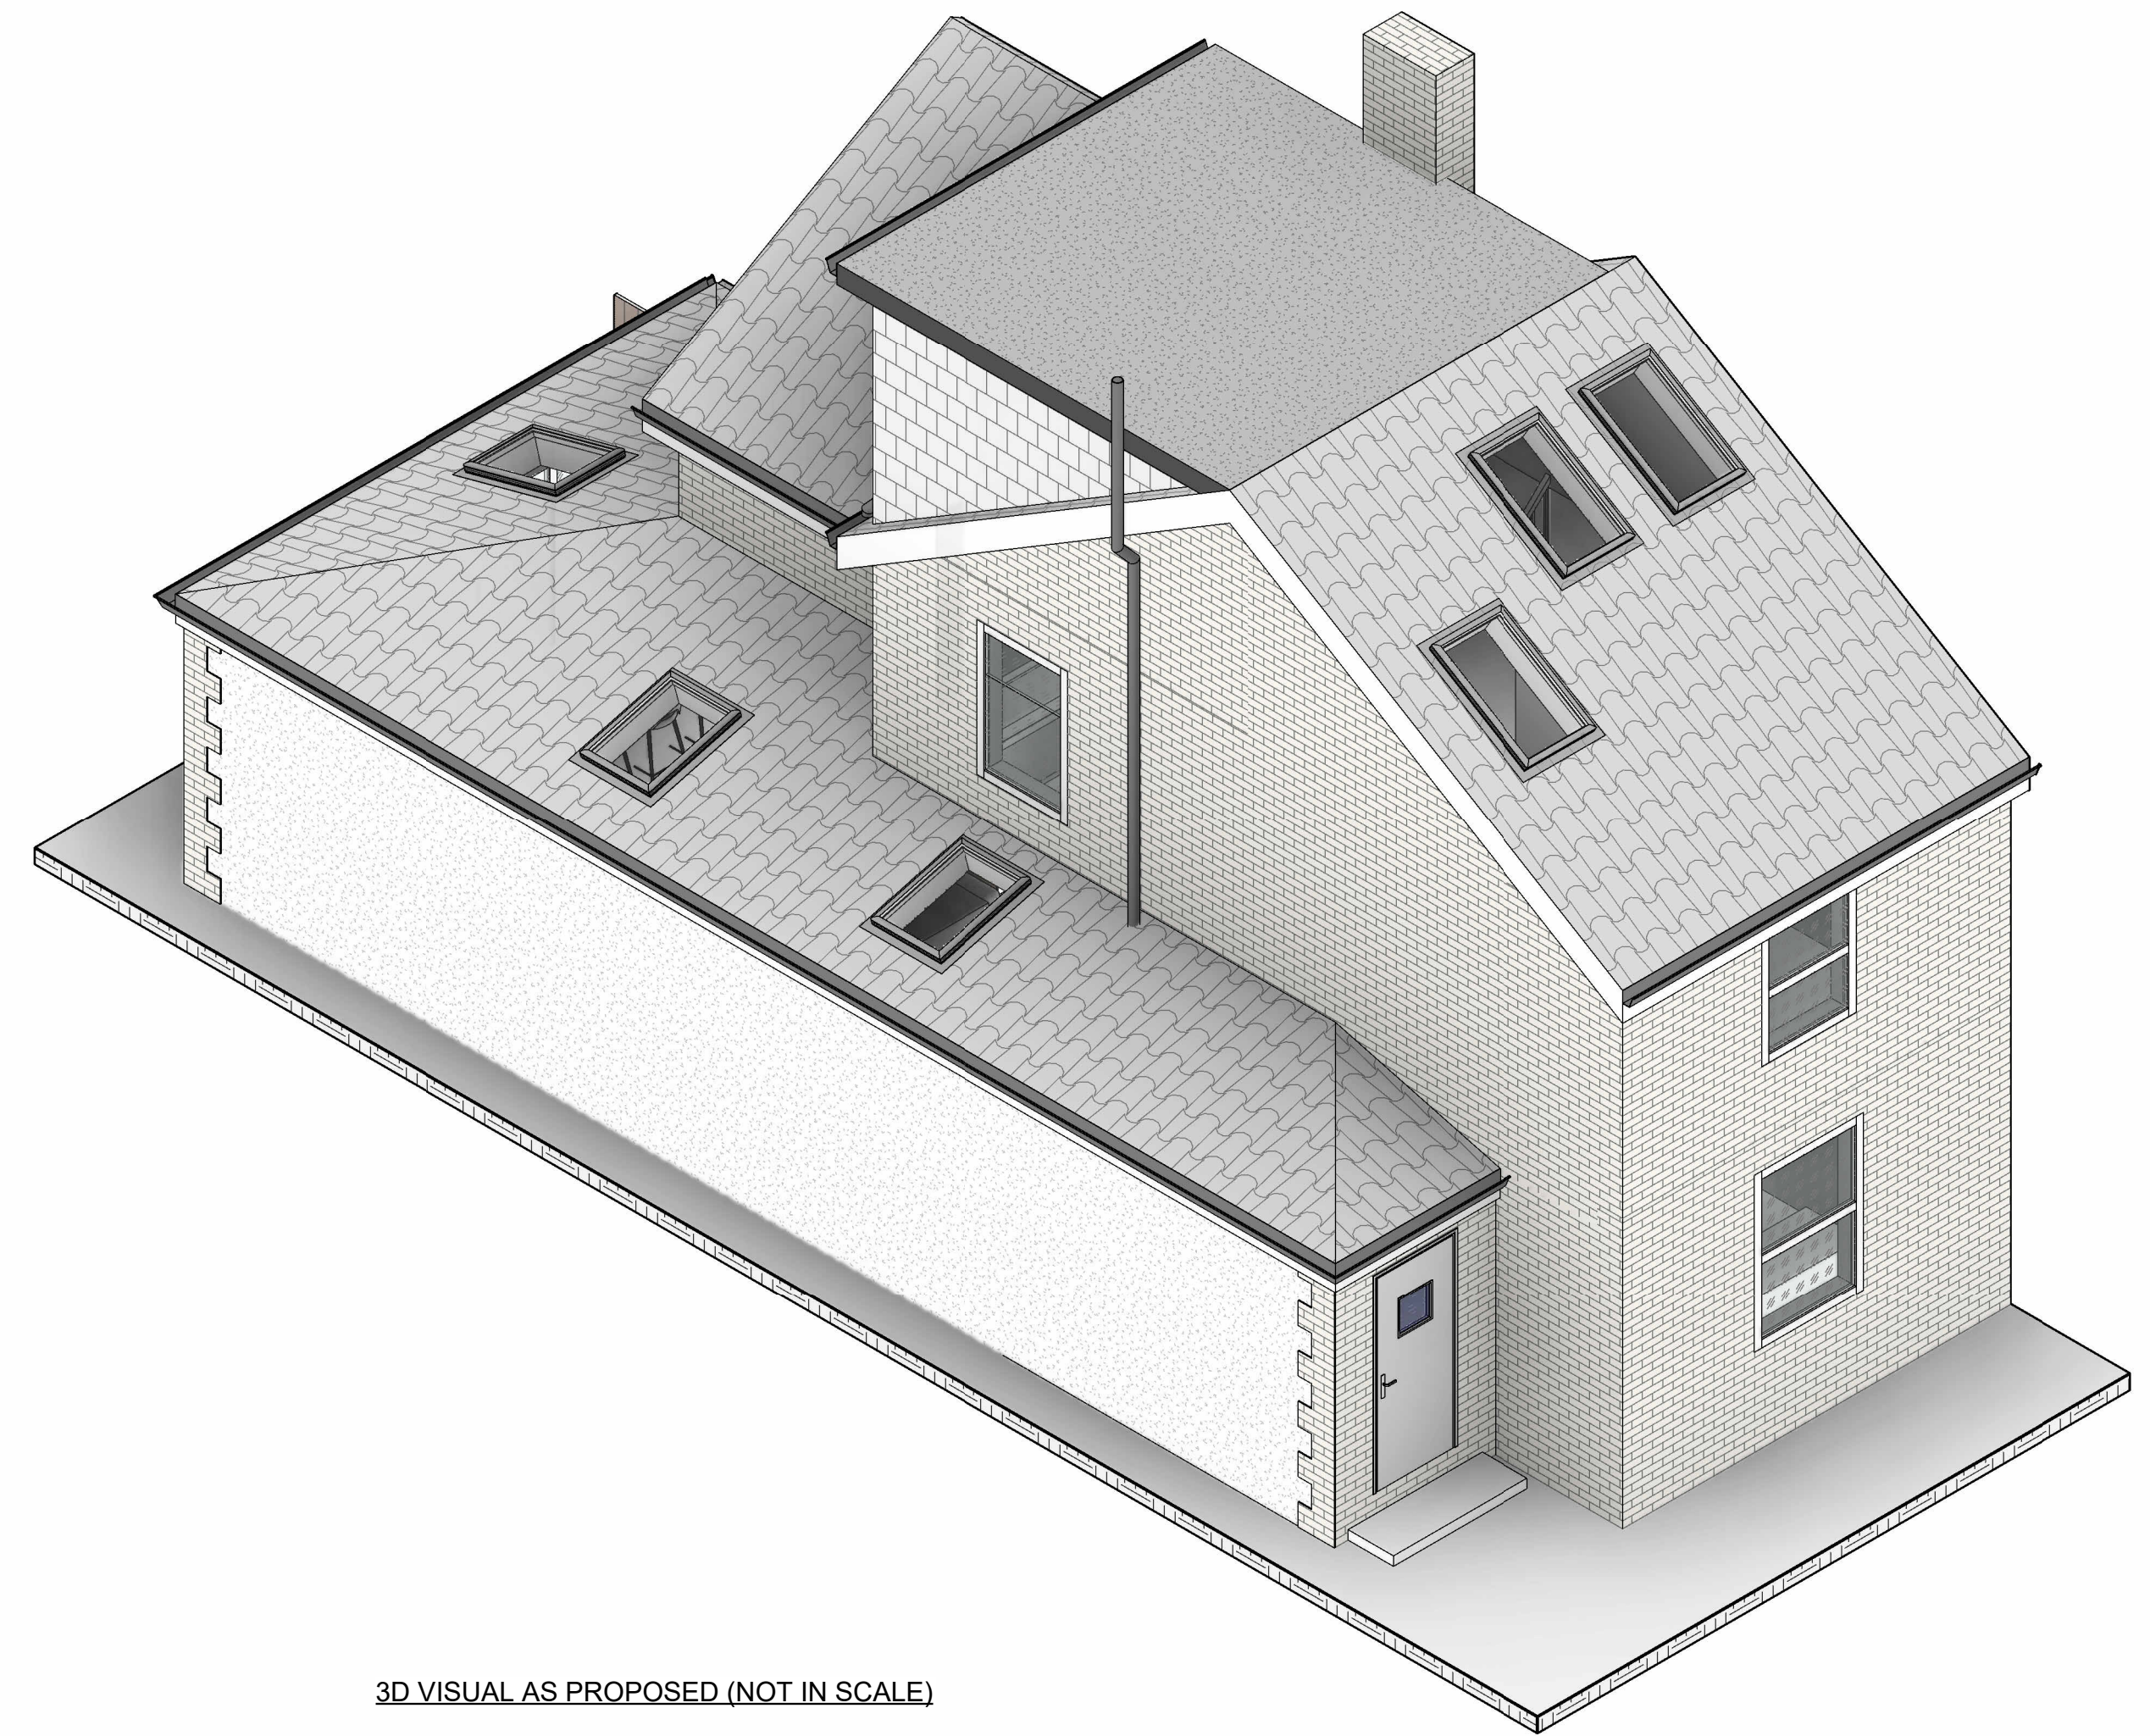

3D VISUAL AS PROPOSED (NOT IN SCALE)

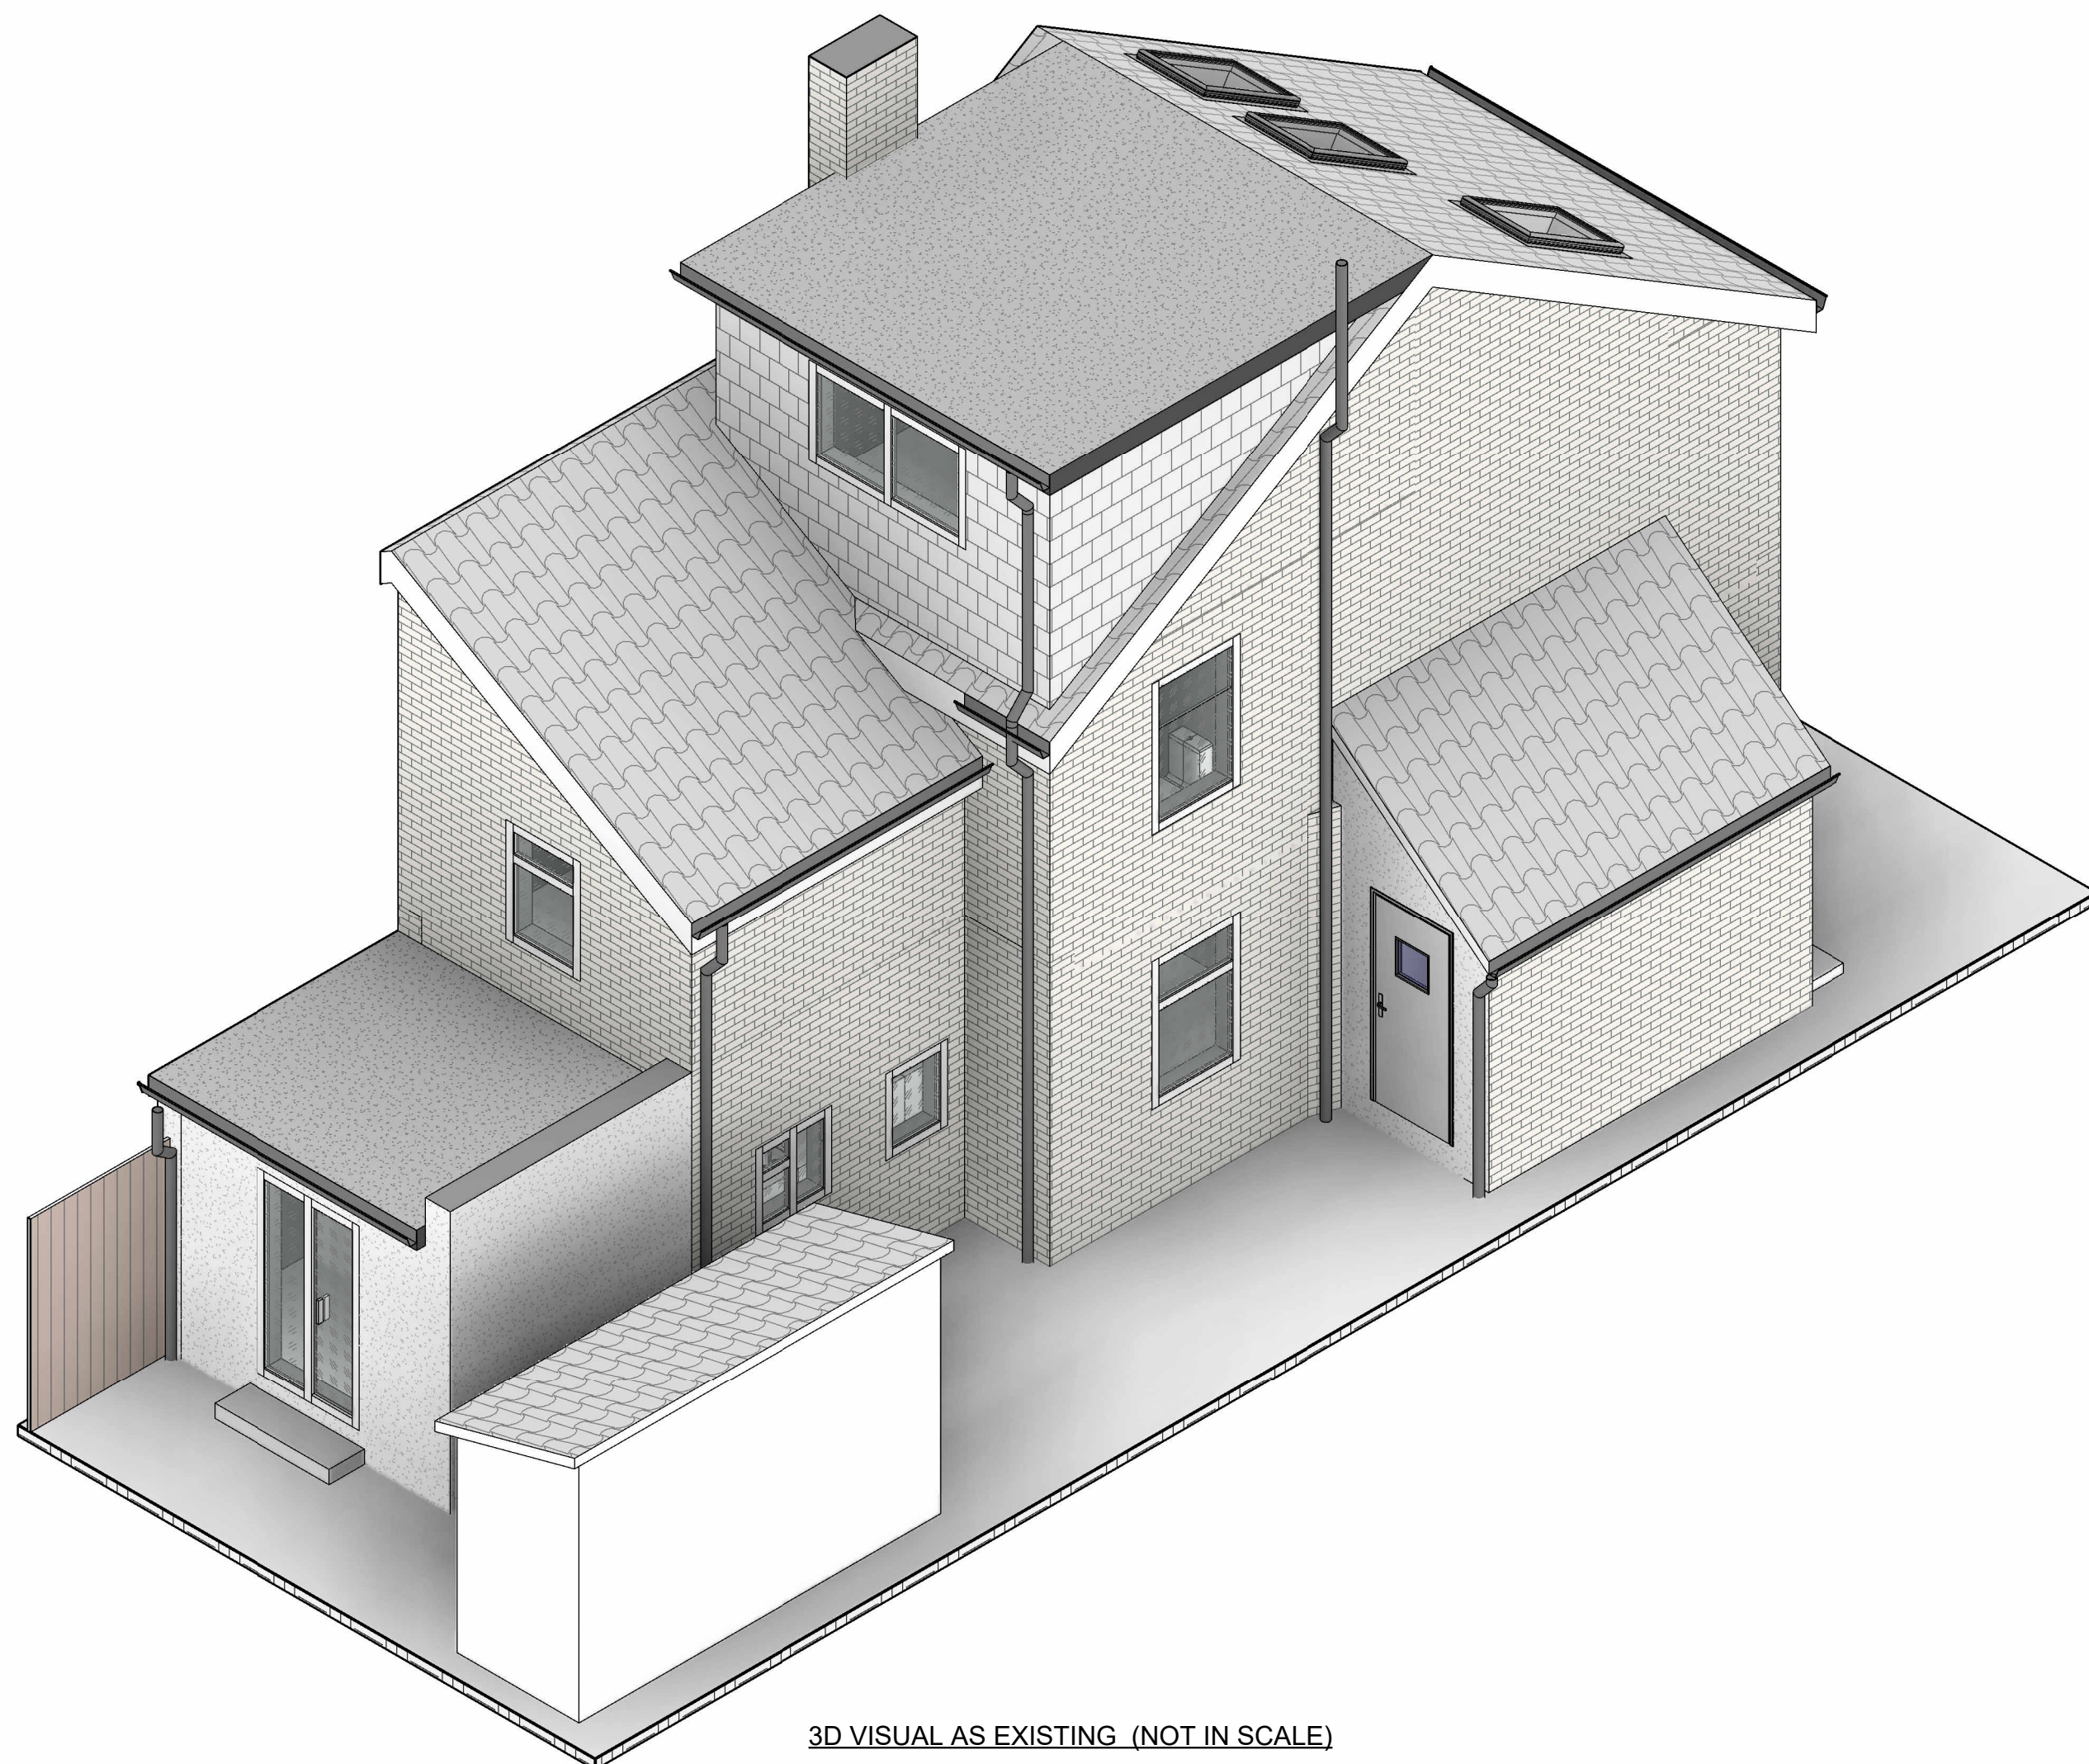

3D VISUAL AS EXISTING (NOT IN SCALE)

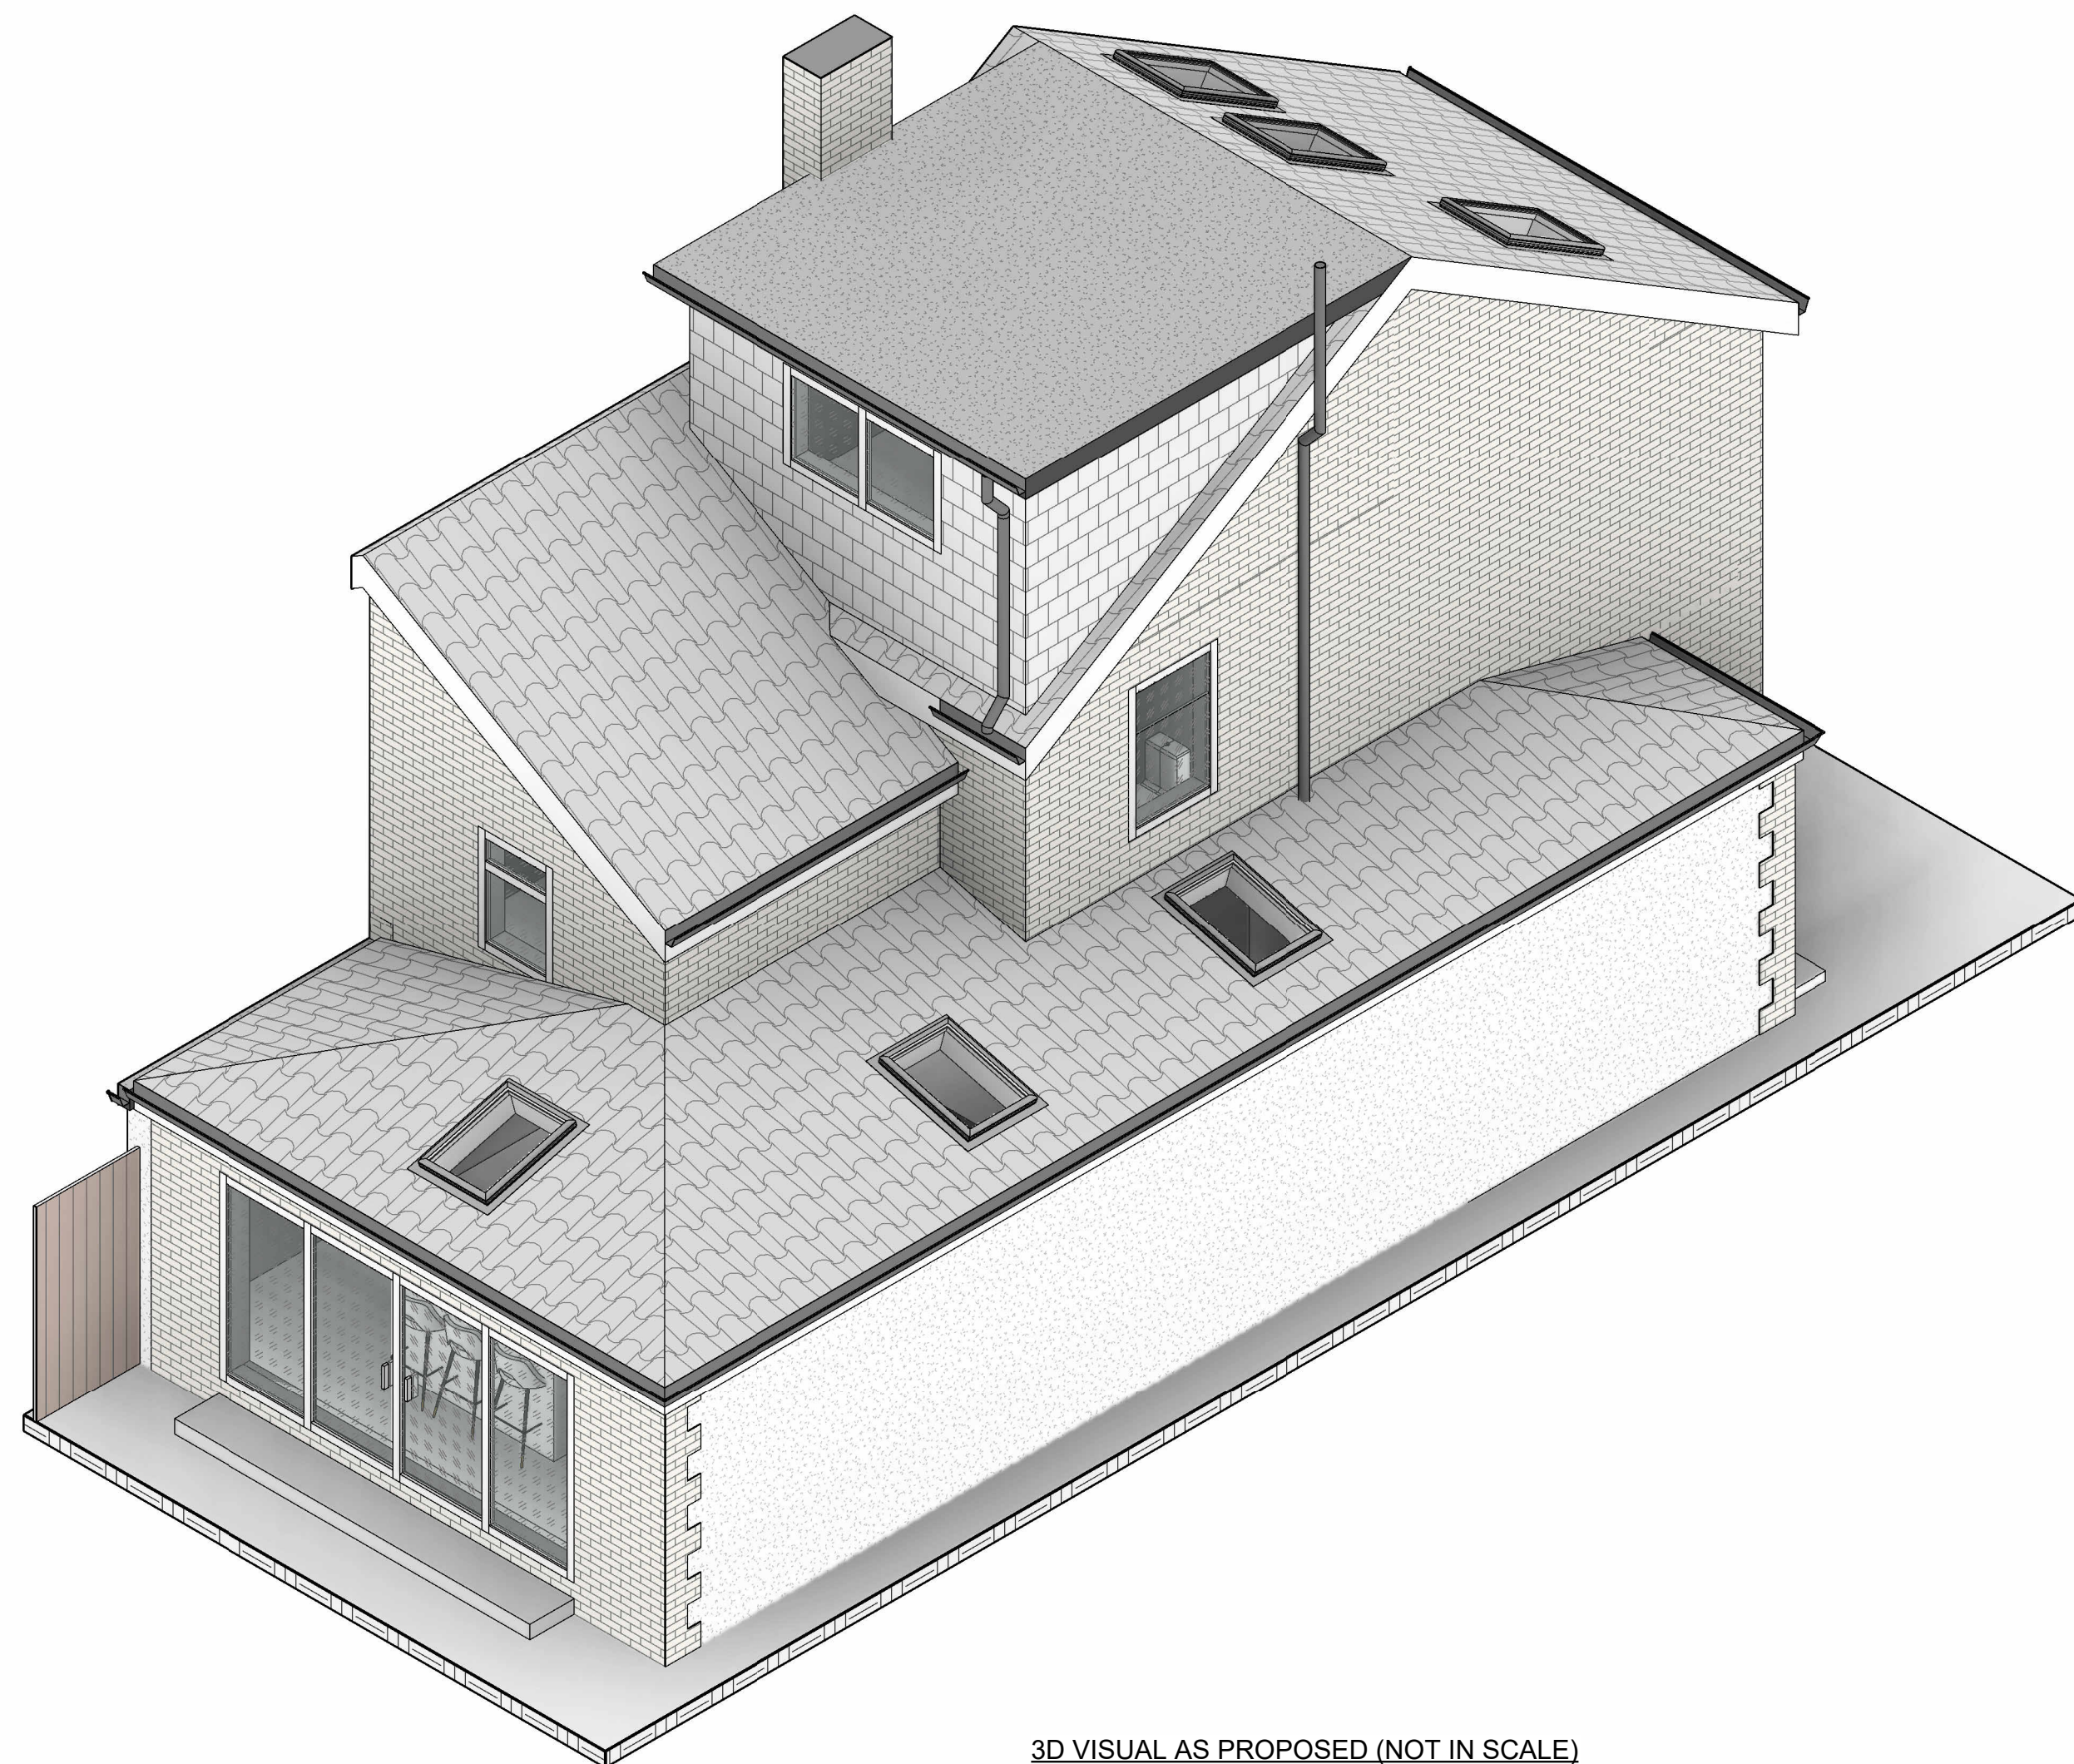

3D VISUAL AS PROPOSED (NOT IN SCALE)

THIS DRAWING IS THE PROPERTY OF
AR. DESIGN
AND MUST NOT BE COPIED OR REPRODUCED
EXCEPT
WITH THEIR EXPRESS PERMISSION, NOR MAY
THE DESIGN
OR ANY INFORMATION SHOWN THEREON
BE DISCLOSED TO ANY THIRD PARTY.
WE WILL NOT BE RESPONSIBLE FOR OTHER
CONTRACTUAL
DIMENSIONS
© THIS DRAWING IS COPYRIGHT

REV:	AMENDMENT:	BY:	DATE:
------	------------	-----	-------

TITLE:

3D VISUAL AS EXISTING (NOT IN SCALE), 3D
VISUAL AS PROPOSED (NOT IN SCALE)

SITE ADDRESS:

78 Carshalton Grove Sm1 4NB

JOB No.20022	CLIENT: -
--------------	-----------

SCALE: 1:50 @ A1	DWG SHEET: A06
------------------	----------------

REV:

DRAWN BY: AR	DATE: 31/01/2024
--------------	------------------

APPROVED BY: ***	DATE: **/**/****
------------------	------------------

ARCHITECTURE,
PLANNING &
ENGINEERING

EMAIL:
AR.DESIGN&CONSTRUCTION@
GMAIL.COM
Tel: 074 2955-9396

