



SECTION A-A AS EXISTING  
(SCALE 1:50@A1)

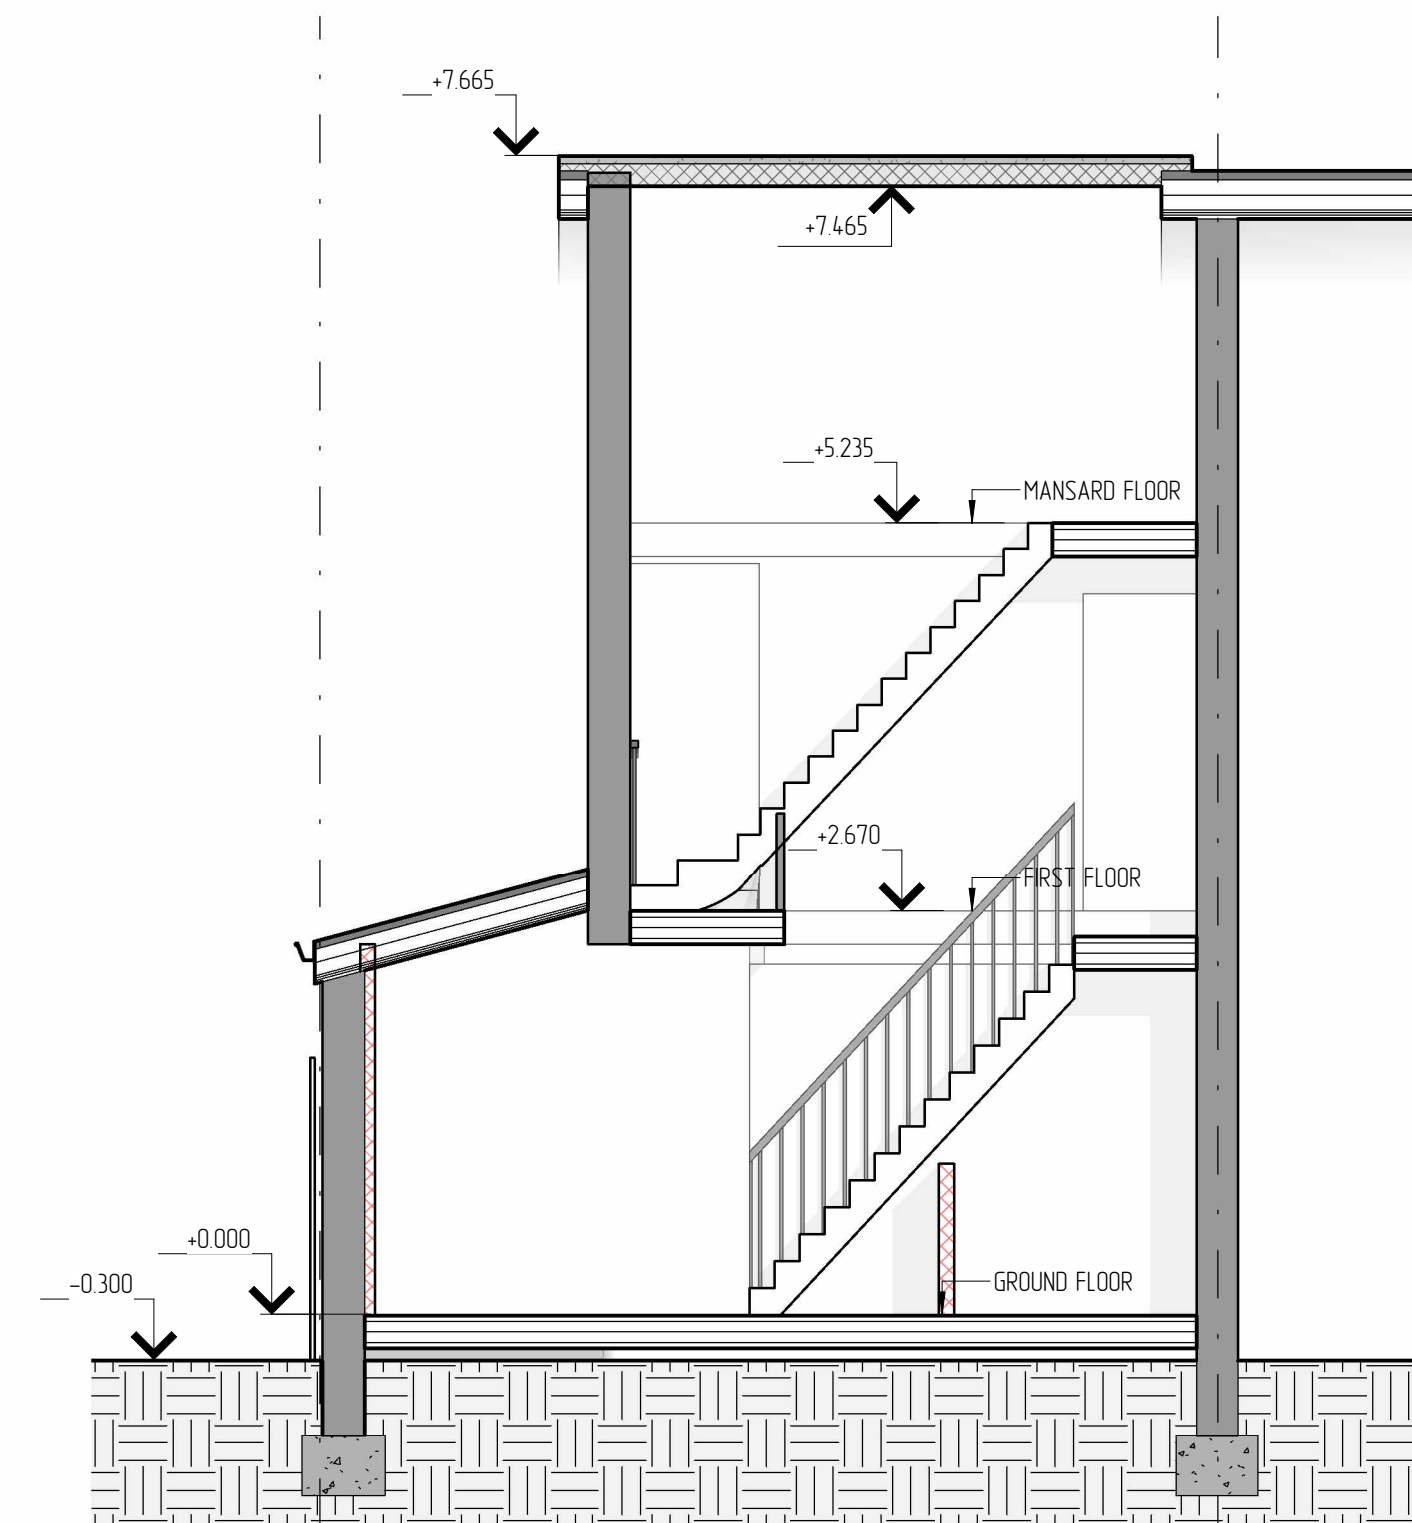

SECTION A-A AS PROPOSED  
(SCALE 1:50@A1)

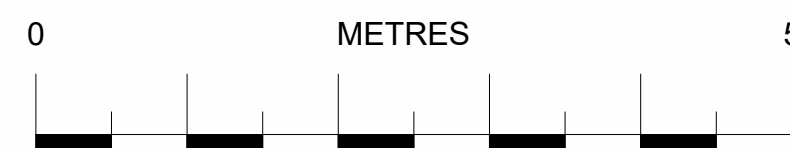

SCALE: 1:50 @ A1

THIS DRAWING IS THE PROPERTY OF  
AR. DESIGN  
AND MUST NOT BE COPIED OR REPRODUCED  
EXCEPT  
WITH THEIR EXPRESS PERMISSION, NOR MAY  
THE DESIGN  
OR ANY INFORMATION SHOWN THEREON  
BE DISCLOSED TO ANY THIRD PARTY.  
WE WILL NOT BE RESPONSIBLE FOR OTHER  
CONTRACTUAL  
DIMENSIONS  
© THIS DRAWING IS COPYRIGHT

REV:	AMENDMENT:	BY:	DATE:
TITLE:			
SECTION A-A AS EXISTING, SECTION A-A AS PROPOSED			
SITE ADDRESS:			
78 Carshalton Grove Sm1 4NB			
JOB No.20022	CLIENT: -		
SCALE: 1:50 @ A1	DWG SHEET: A05		
			REV:
DRAWN BY: AR		DATE: 07/02/2024	
APPROVED BY: ***		DATE: **/**/****	

ARCHITECTURE,  
PLANNING &  
ENGINEERING

EMAIL:  
AR.DESIGN&CONSTRUCTION@  
GMAIL.COM  
Tel: 074 2955-9396

