

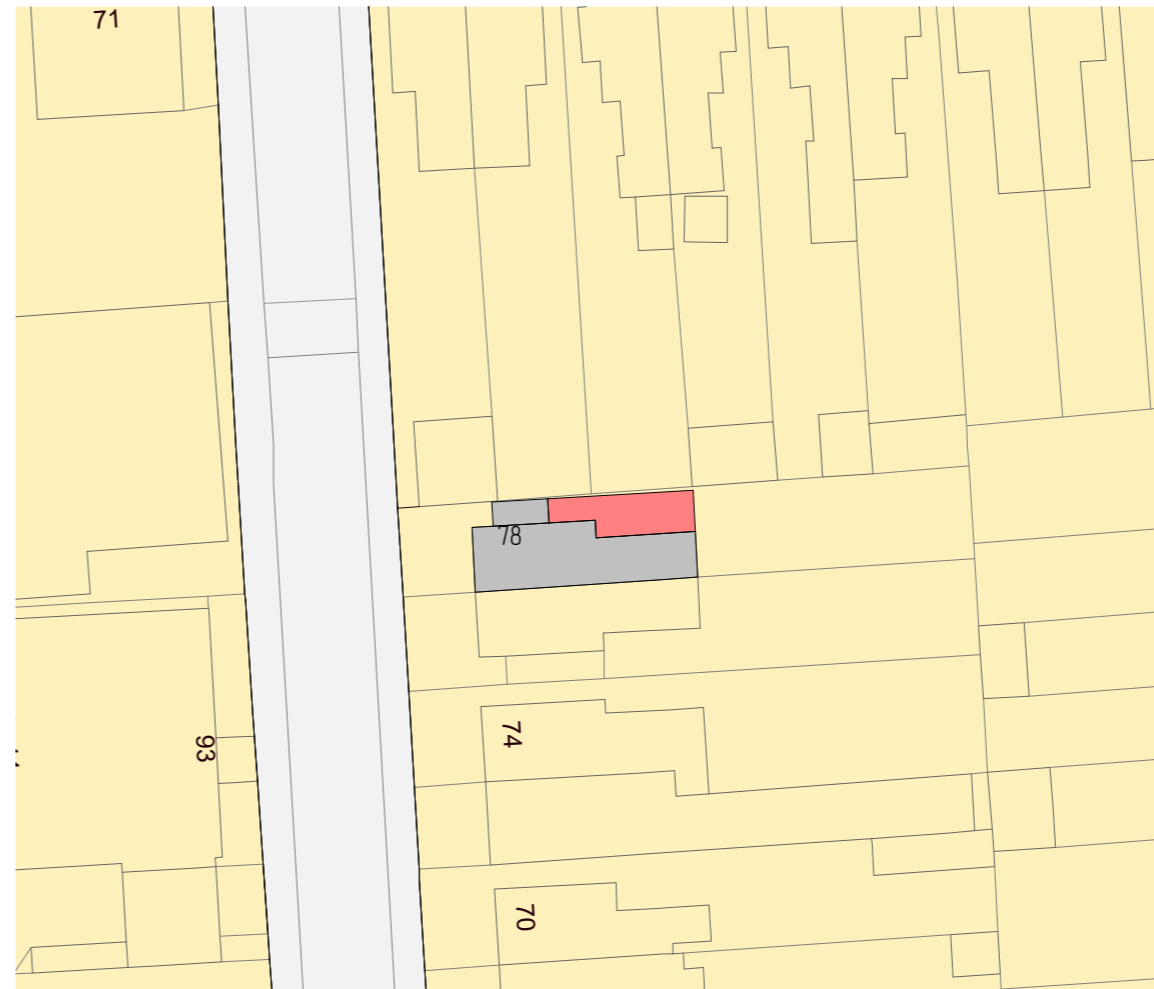
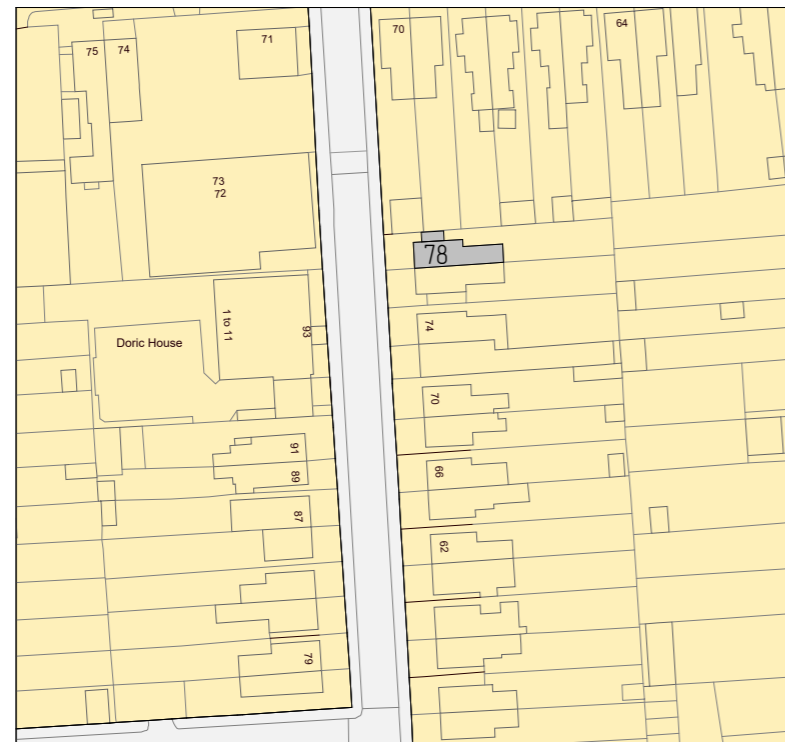
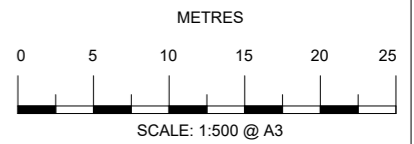



BLOCK PLAN AS EXISTING
(SCALE 1:500@A3)

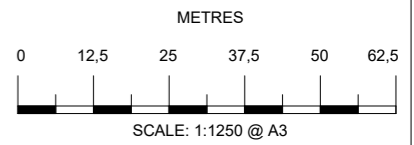

BLOCK PLAN AS PROPOSED
(SCALE 1:500@A3)

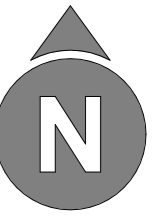

SITE LOCATION PLAN AS EXISTING
(SCALE 1:1250@A3)

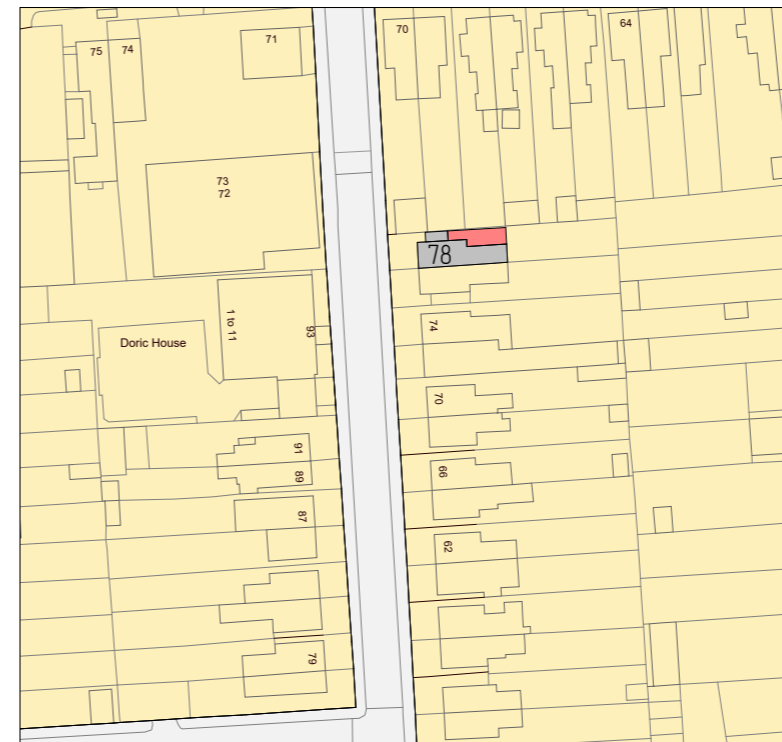

SITE LOCATION PLAN AS PROPOSED
(SCALE 1:1250@A3)

THIS DRAWING IS THE PROPERTY OF
AR. DESIGN
AND MUST NOT BE COPIED OR REPRODUCED
EXCEPT
WITH THEIR EXPRESS PERMISSION, NOR MAY THE
DESIGN
OR ANY INFORMATION SHOWN THEREON
BE DISCLOSED TO ANY THIRD PARTY.
WE WILL NOT BE RESPONSIBLE FOR OTHER
CONTRACTUAL
DIMENSIONS.
© THIS DRAWING IS COPYRIGHT

REV:	AMENDMENT:	BY:	DATE:
------	------------	-----	-------

TITLE:
BLOCK, LOCATION PLANS AS PROPOSED,
BLOCK, LOCATION PLANS AS EXISTING

SITE
ADDRESS:
78 Carshalton Grove Sm1 4NB

JOB No.20022 CLIENT: -

SCALE: - @ A3 DWG SHEET: A07

REV: A

DRAWN BY: AR DATE: 06/02/2024

APPROVED BY: *** DATE: **/**/****

ARCHITECTURE,
PLANNING &
ENGINEERING

EMAIL:
AR.DESIGN&CONSTRUCTION@
GMAIL.COM
Tel: 074 2955-9396



AR Design
& Construction Ltd