
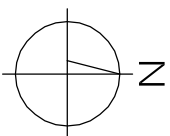


OS SITE LOCATION PLAN - Scale 1 : 1250

SCALE BAR 1:1250 @ A4

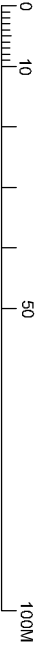

<p><b>BRM Associates</b> Building Design and Maintenance Consultants</p> <p>BRM Associates (UK) Ltd 1st Floor, Kent House 27 - 33 Upper Marse Road Chesham Chesham SP8 2NY</p> <p>Tel 020 8846 1860 Fax 020 8842 2108 email: enquiries@brmassociates.com</p>		
<p>SCALE 1 : 1250 @ A4</p>	<p>DRAWN JML</p>	<p>CHECK [ ]</p>
<p>DATE JAN 2024</p>	<p>DATE [ ]</p>	<p>DATE [ ]</p>
<p>PROJECT &amp; LOCATION WORKSHOP 62 SUNNINGDALE ROAD, SUTTON, SM1 2NS.</p>		
<p>CLIENT LIMES COLLEGE</p>		
<p>DRAWING TITLE OS SITE LOCATION PLAN</p>		
<p>DRAWING NO. BRM/4244/23-05</p>		
<p>REV</p>		