


PALISADE FENCING ELEVATION SCALE 1:20

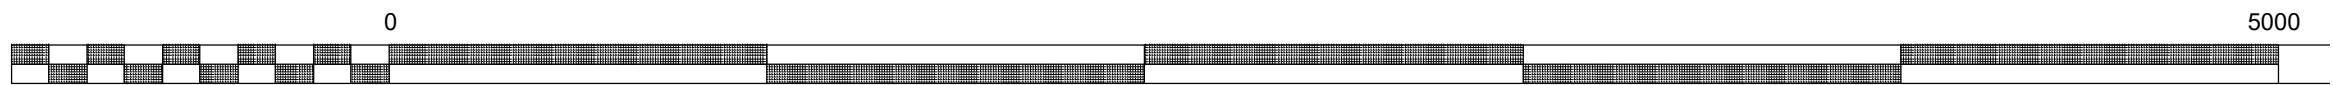

**MICHAEL HUGHES
ARCHITECTURE**
PROJECT:
2 WEALDSTONE ROAD
TITLE:
TELESCOPIC GATE DETAILS
SCALE: 1:50 & 1:20@A3 DATE: 22/01/24
DRAWN BY: MPGH
DRAWING NUMBER:
2024-205-105