


LOCATION PLAN 1:1250

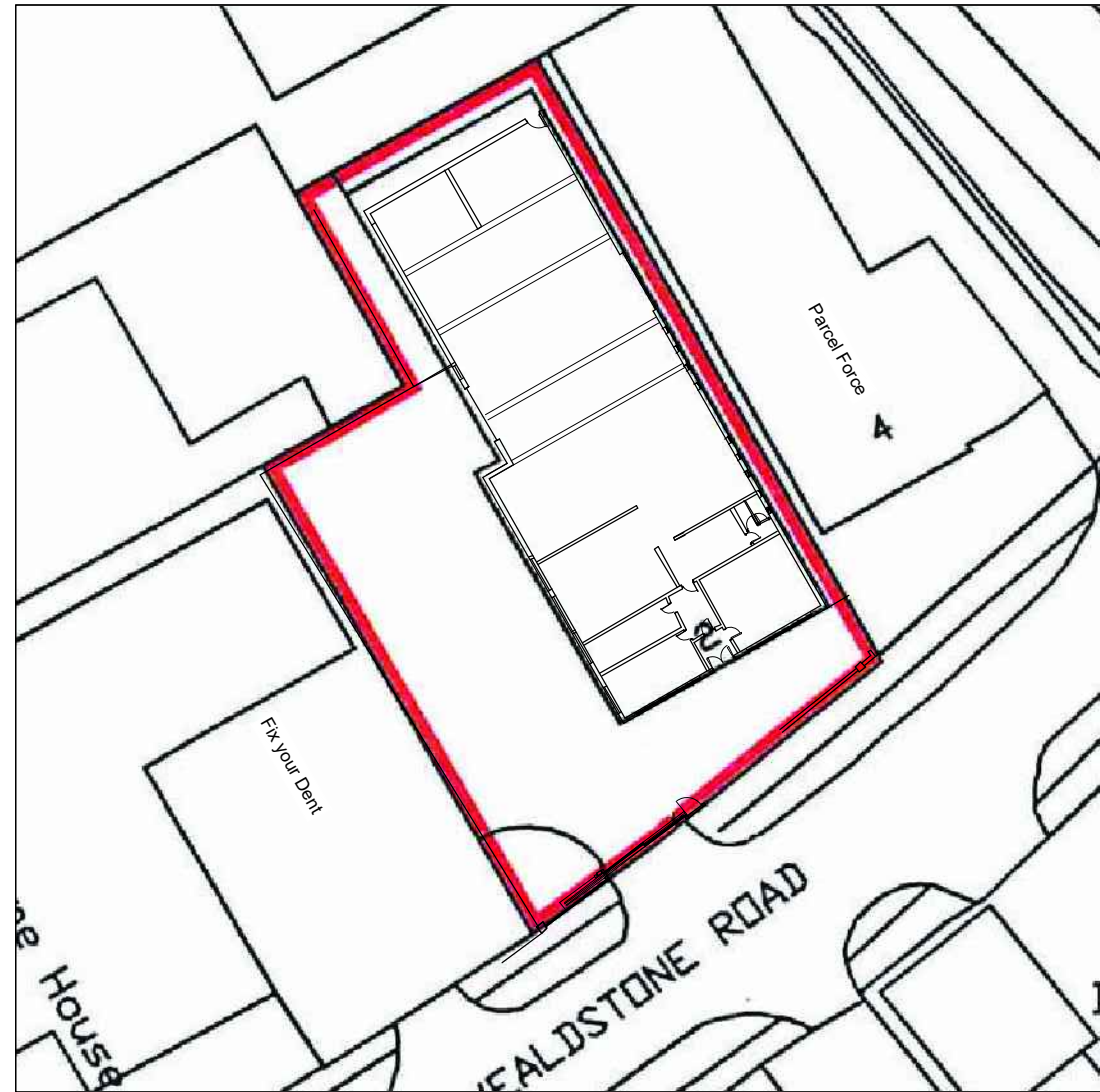

BLOCK PLAN 1:500

MICHAEL HUGHES
ARCHITECTURE

PROJECT:
2 WEALDSTONE ROAD
TITLE:
LOCATION PLAN AND BLOCK PLAN

SCALE: 1:1250 & 1:500@A3 DATE: 06/02/24

DRAWN BY: MPMH

DRAWING NUMBER:

2023-205-001