
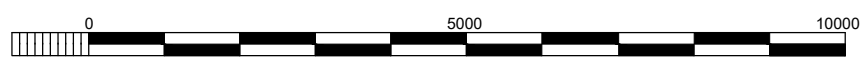


Application site

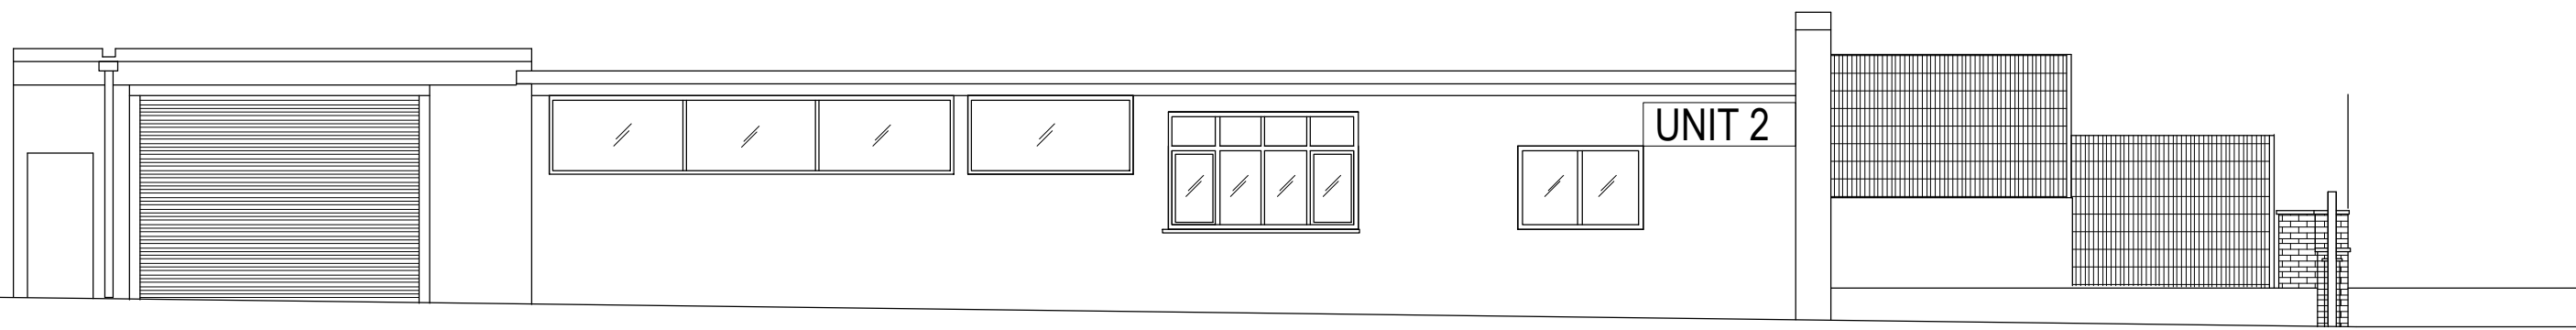

MICHAEL HUGHES  
ARCHITECTURE  
PROJECT:  
2 WEALDSTONE ROAD  
TITLE:  
SIDE ELEVATION  
SCALE: 1:100@A3 DATE: 06/01/24  
DRAWN BY: MPBH  
DRAWING NUMBER:  
2024-205-005