


← ← ←
Telescopic sliding door to slide back to this position behind fence
Side gate 1.2m wide

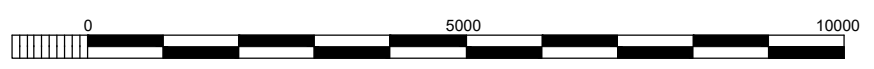

MICHAEL HUGHES ARCHITECTURE
PROJECT:
2 WEALDSTONE ROAD
TITLE:
PROPOSED ELEVATION RFROM WEALDSTONE ROAD
SCALE: 1:100@A3 DATE: 22/01/24
DRAWN BY: MPBH
DRAWING NUMBER:
2024-205-102