



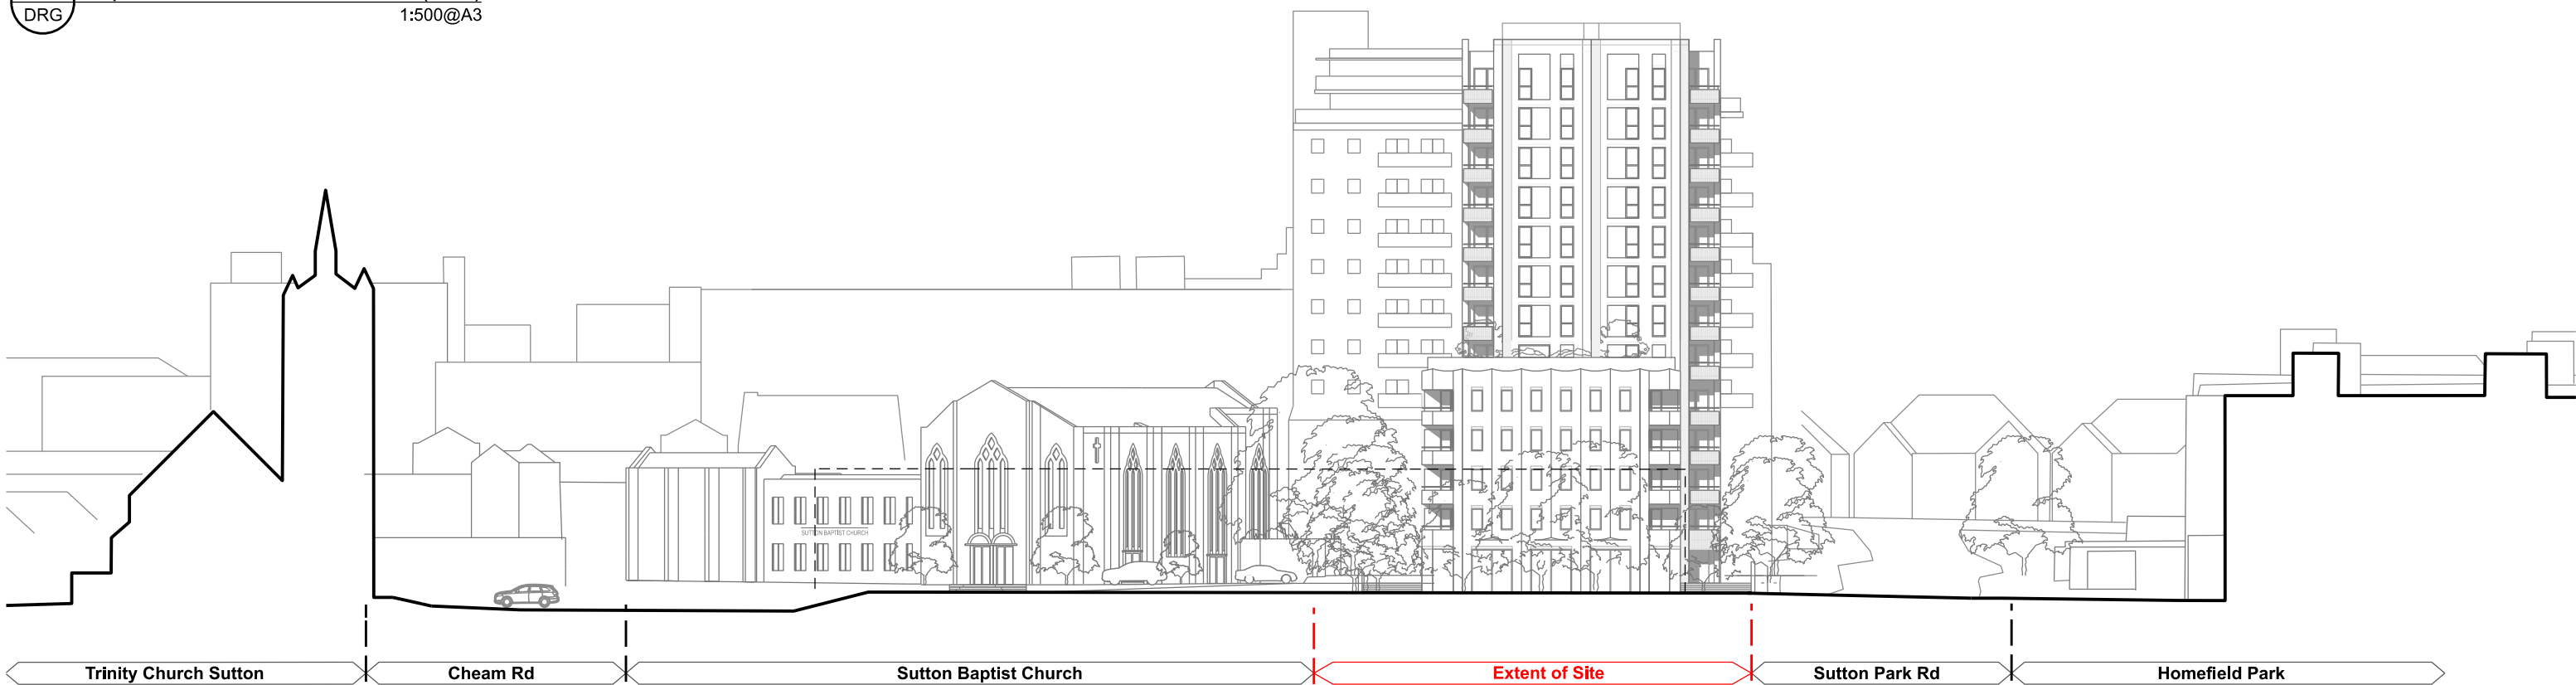

01 Proposed Context Section 03 (N-S)  
DRG 1:500@A3




02 Proposed Context Section 04 (E-W)  
DRG 1:500@A3

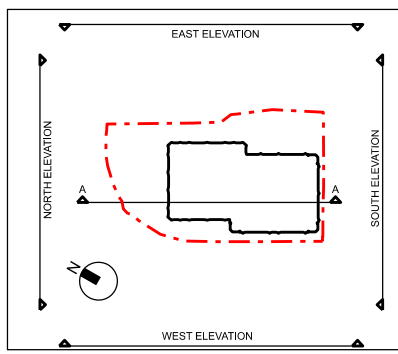

Revision	Date	Description
P0	07/02/2024	Planning Issue

© copyright Wimshurst Pelleriti, all rights reserved 2024  
The sizing of all structural and service elements must always be checked against the relevant engineers drawings. No reliance should be placed upon sizing information shown on this drawing.

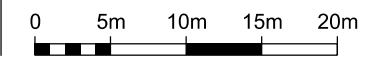

<b>project</b> <b>City House, Sutton</b> Sutton Park Road, SM1 2AE		<b>WIMSHURST PELLERITI</b> The Mews, 6 Putney Common, SW15 1HL 0208 780 2206 Info@wp.uk.com wimshurst-pelleriti.com
<b>drawing title</b> <b>Proposed Context Sections</b> <b>Sheet 3 of 3</b>		
<b>drawing number</b> 0816-WPA-0202	<b>revision</b> P0	<b>revision date</b> 07 Feb 2024
<b>scale @ A3</b> 1: 500	<b>drawing purpose</b> PLANNING	

