



01 Existing Context Section 03 (N-S)
DRG 1:500@A3

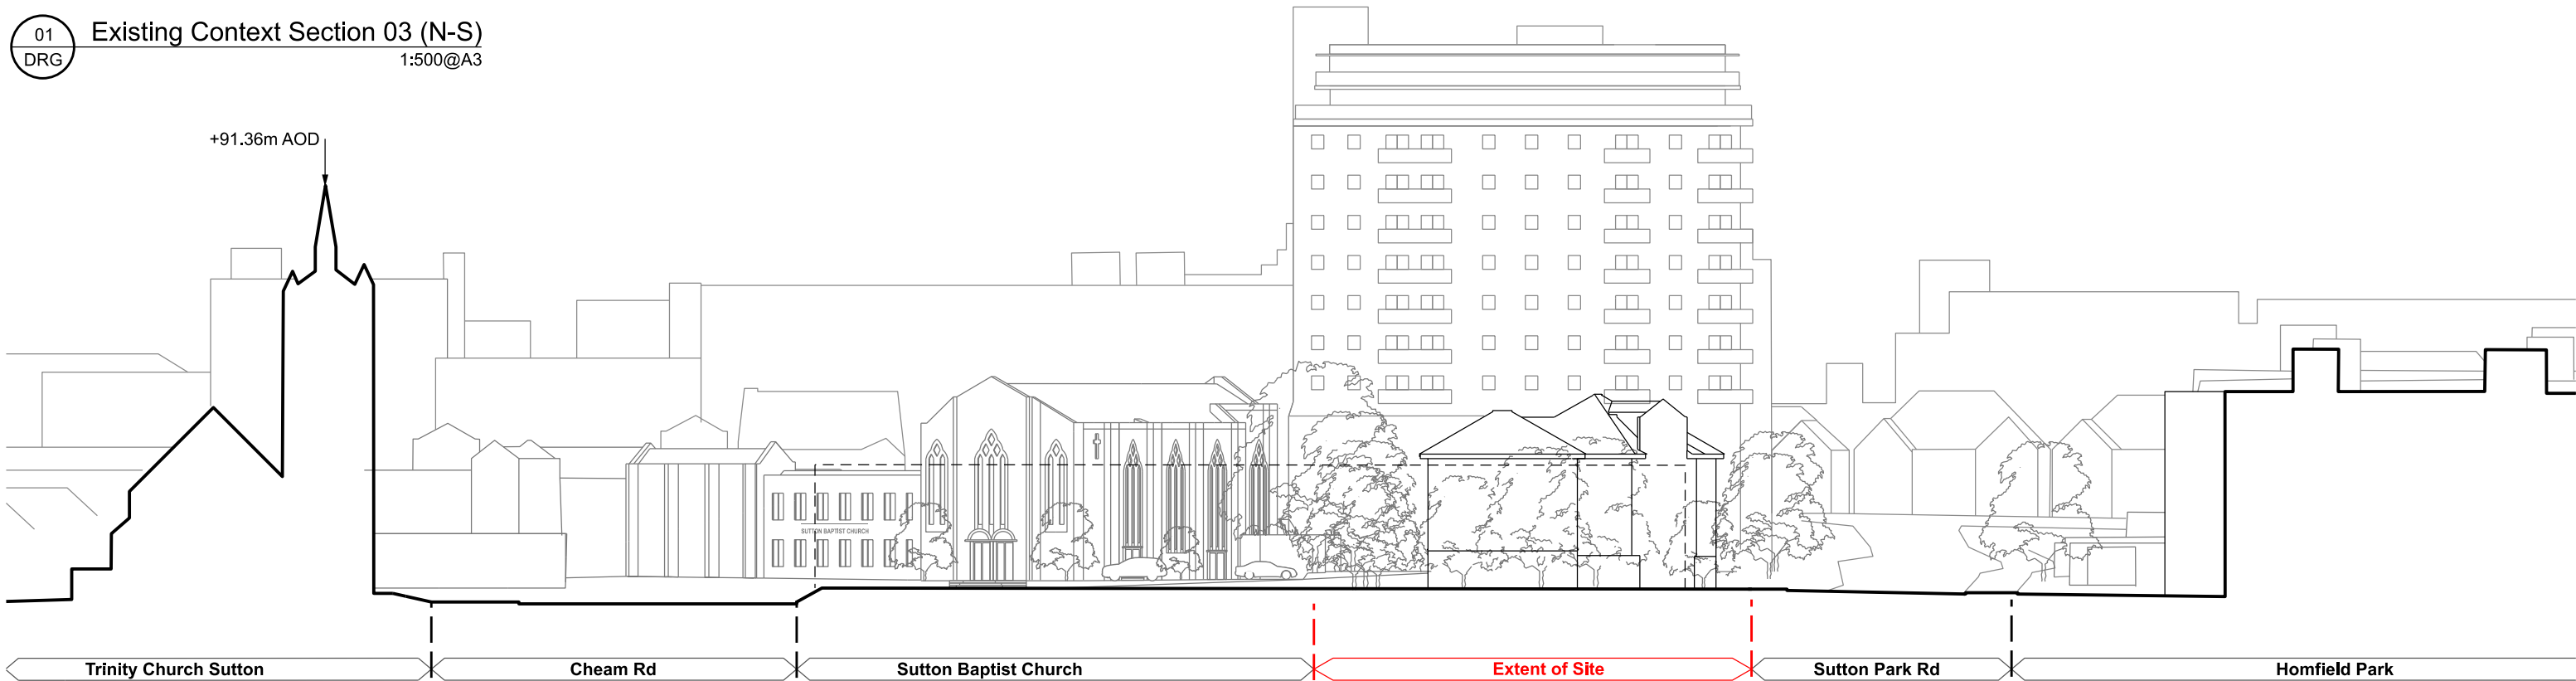

02 Existing Context Section 04 (E-W)
DRG 1:500@A3

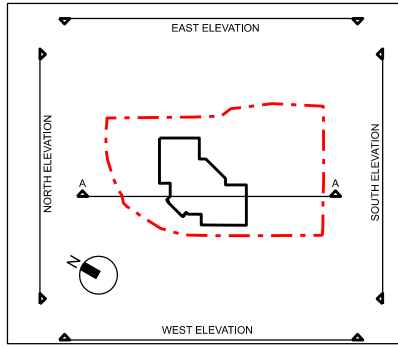

© copyright Wimshurst Pelleriti, all rights reserved 2024

The sizing of all structural and service elements must always be checked against the relevant engineers drawings. No reliance should be placed upon sizing information shown on this drawing.

Revision	Date	Description
P0	07/02/2024	Planning Issue

0 5m 10m 15m 20m

project
City House, Sutton
Sutton Park Road, SM1 2AE

drawing title
Existing Context Sections
Sheet 2 of 2

drawing number 0816-WPA-0022	revision P0
scale @ A3 1: 500	revision date 07 Feb 2024
drawing purpose PLANNING	

WIMSHURST PELLERITI
The Mews,
6 Putney Common, SW15 1HL
0208 780 2206
Info@wp.uk.com
wimshurst-pelleriti.com

