

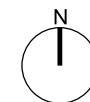


0 10m 20m 30m

 

Application Boundary

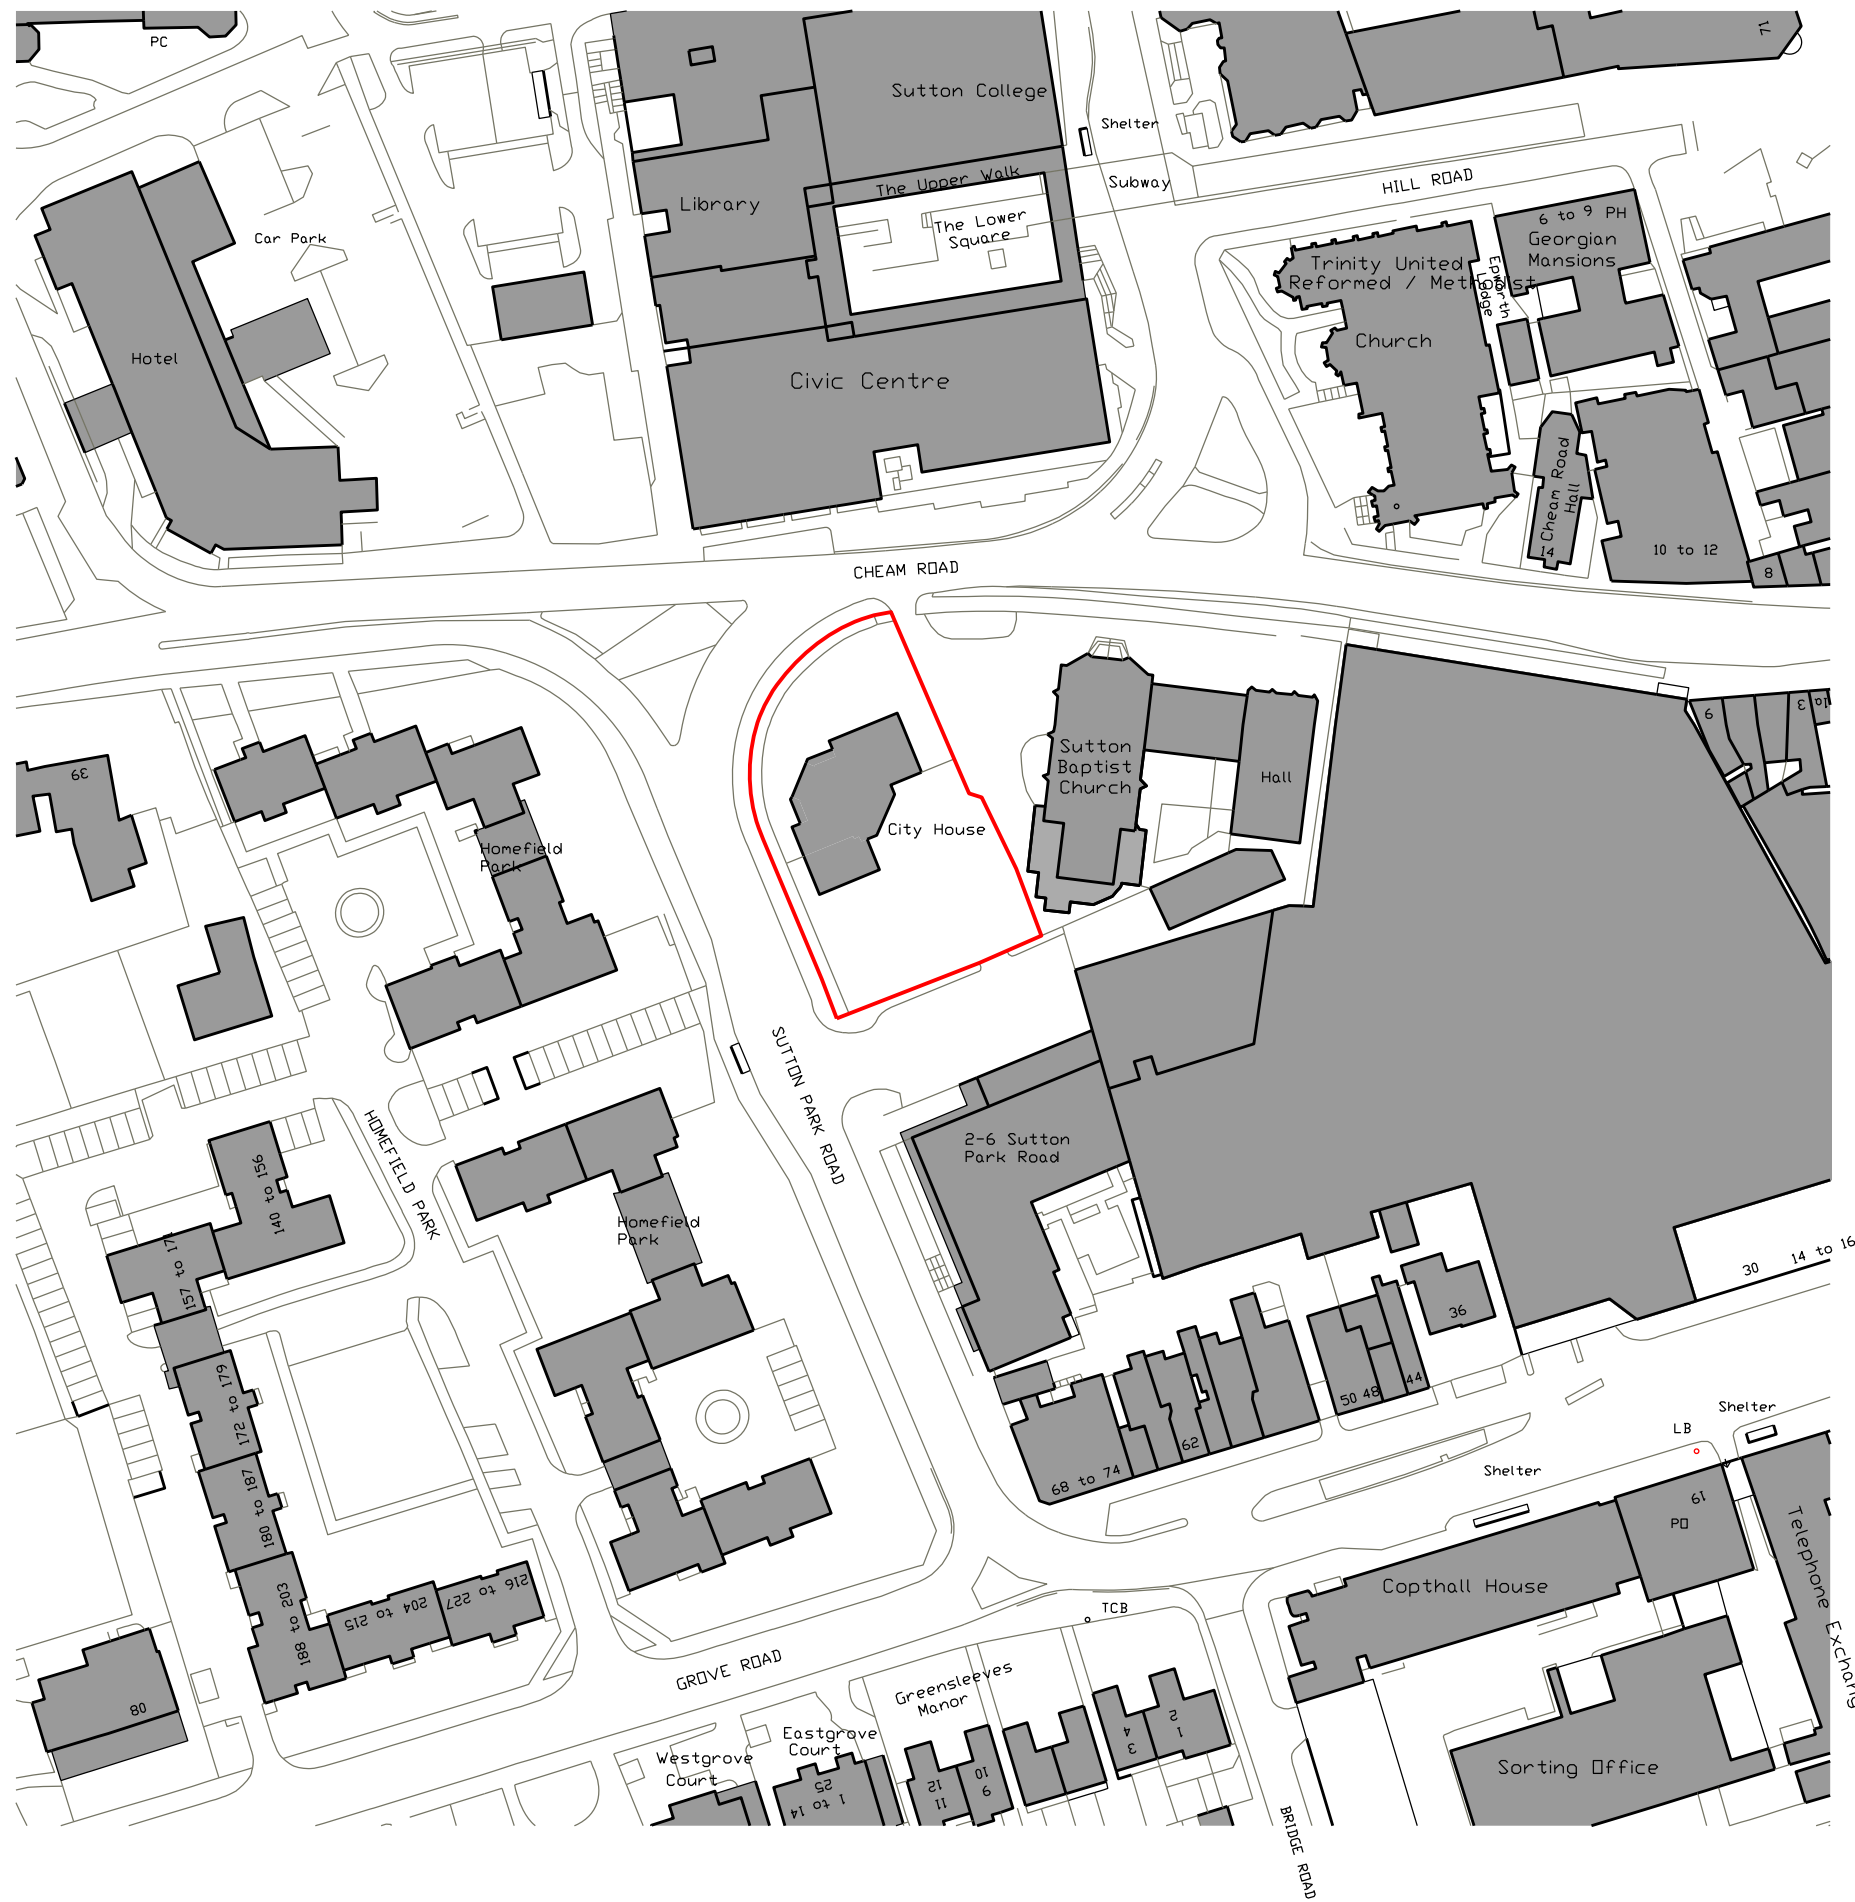

P0	07/02/2024	Planning Issue
Revision	Date	Description

© copyright Wimshurst Pelleriti, all rights reserved 2024

The sizing of all structural and service elements must always be checked against the relevant engineers drawings. No reliance should be placed upon sizing information shown on this drawing.

Project  
**City House, Sutton**  
Sutton Park Road, SM1 2AE

Drawing Title  
**Existing Site Location Plan**

Drawing Number	Revision
0816-WPA-0001	P0
Scale @ A3	Revision Date
1:1250	07 Feb 2024

Drawing Purpose  
**PLANNING**

**WIMSHURST PELLERITI**

The Mews,  
6 Putney Common, SW15 1HL  
0208 780 2206  
Info@wp.uk.com  
wimshurst-pelleriti.com

