


EXTERNAL SCOPE OF WORKS:

- Replace 1no. Projecting signage with new 500mm. Retain existing brackets.
- Existing Projecting sign brackets to be painted in blue to match new fascia.
- Replace 1no. Fascia and 1no. Logo with 1no. New blue fascia & 1no. New 290mm logo height.
- **Replace 1no. ATM tablet with surround and decals with new.**
- Replace statutory signage with new.
- Replace safety manifestation with new.
- **Window message not deployed.**

Core Red #F9383D 0, 87, 69, 2 032 C	Core Blue #011546 100, 90, 40, 40 282 C
--	--

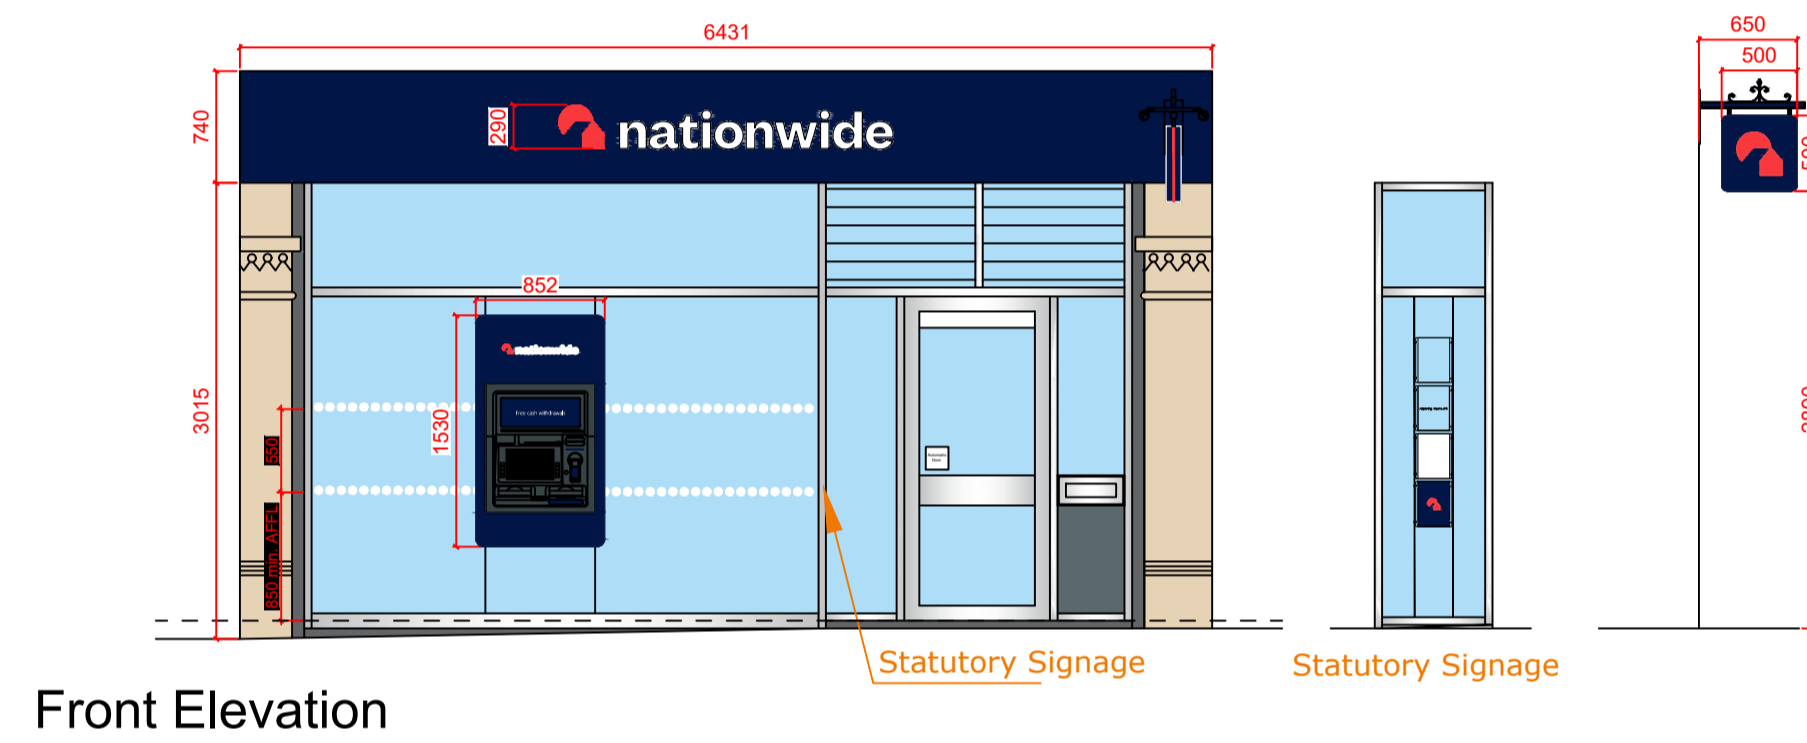



**DRAWINGS PRODUCED FROM RECORD INFORMATION ONLY.
ALL DIMENSIONS TO BE CHECKED ON SITE PRIOR TO MANUFACTURE
AND INSTALLATION**

ALL DIMENSIONS MUST BE CHECKED ON SITE.
ONLY FIGURED DIMENSIONS ARE TO BE WORKED FROM.
DISCREPANCIES MUST BE REPORTED TO THE ARCHITECT BEFORE
PROCEEDING.
THIS DRAWING IS BASED ON BEST KNOW INFORMATION

0 1 2 3 4 5M
Scale - metres

LETTER	DESCRIPTION	DATE
A	ATM tablet replaced with surround.	30.10.2023

 <p>ISG Boleyn House, St Augustines Business Park, Whitstable Kent CT5 2QJ</p>	<p>© This drawing remains the Copyright of Four Architecture and Design and may not be reproduced in whole or in any part without prior written permission.</p> <p>NOTE: All proprietary goods and materials are to be fitted in accordance with manufacturer's instructions. Codes of Practise and British Standards. All dimensions to be verified by the Contractor on site. Do not scale drawings, work to figured dimensions only.</p> <p>ALL REFERENCES SHOULD BE READ IN CONJUNCTION WITH THE MOST CURRENT NATIONWIDE DESIGN GUIDES.</p>	<p>CLIENT</p> 	<p>ELGIN (0920) Brand Update</p>	<table border="1" style="width: 100%; border-collapse: collapse;"> <tr> <td colspan="2">BRANCH NAME & PREFIX: ELGIN 94 High Street</td> <td colspan="2">DRAWING TYPE: PROPOSED EXTERNAL ELEVATION</td> </tr> <tr> <td>SCALE @ A1: 1:50</td> <td>SCALE @ A3: 1:100</td> <td>DATE DRAWN: 25.10.2023</td> <td>STATUS: PROPOSED</td> </tr> <tr> <td>DRAWN BY: HU</td> <td>CHECKED BY & DATE: JNA</td> <td>JOB REF:</td> <td>PROPERTY LOCATION CODE: EL01</td> </tr> <tr> <td colspan="2"></td> <td>DRAWING REF NO: PR.00.E1</td> <td>REV. A</td> </tr> </table>	BRANCH NAME & PREFIX: ELGIN 94 High Street		DRAWING TYPE: PROPOSED EXTERNAL ELEVATION		SCALE @ A1: 1:50	SCALE @ A3: 1:100	DATE DRAWN: 25.10.2023	STATUS: PROPOSED	DRAWN BY: HU	CHECKED BY & DATE: JNA	JOB REF:	PROPERTY LOCATION CODE: EL01			DRAWING REF NO: PR.00.E1	REV. A
BRANCH NAME & PREFIX: ELGIN 94 High Street		DRAWING TYPE: PROPOSED EXTERNAL ELEVATION																		
SCALE @ A1: 1:50	SCALE @ A3: 1:100	DATE DRAWN: 25.10.2023	STATUS: PROPOSED																	
DRAWN BY: HU	CHECKED BY & DATE: JNA	JOB REF:	PROPERTY LOCATION CODE: EL01																	
		DRAWING REF NO: PR.00.E1	REV. A																	