


General Notes:

Site Boundary Line

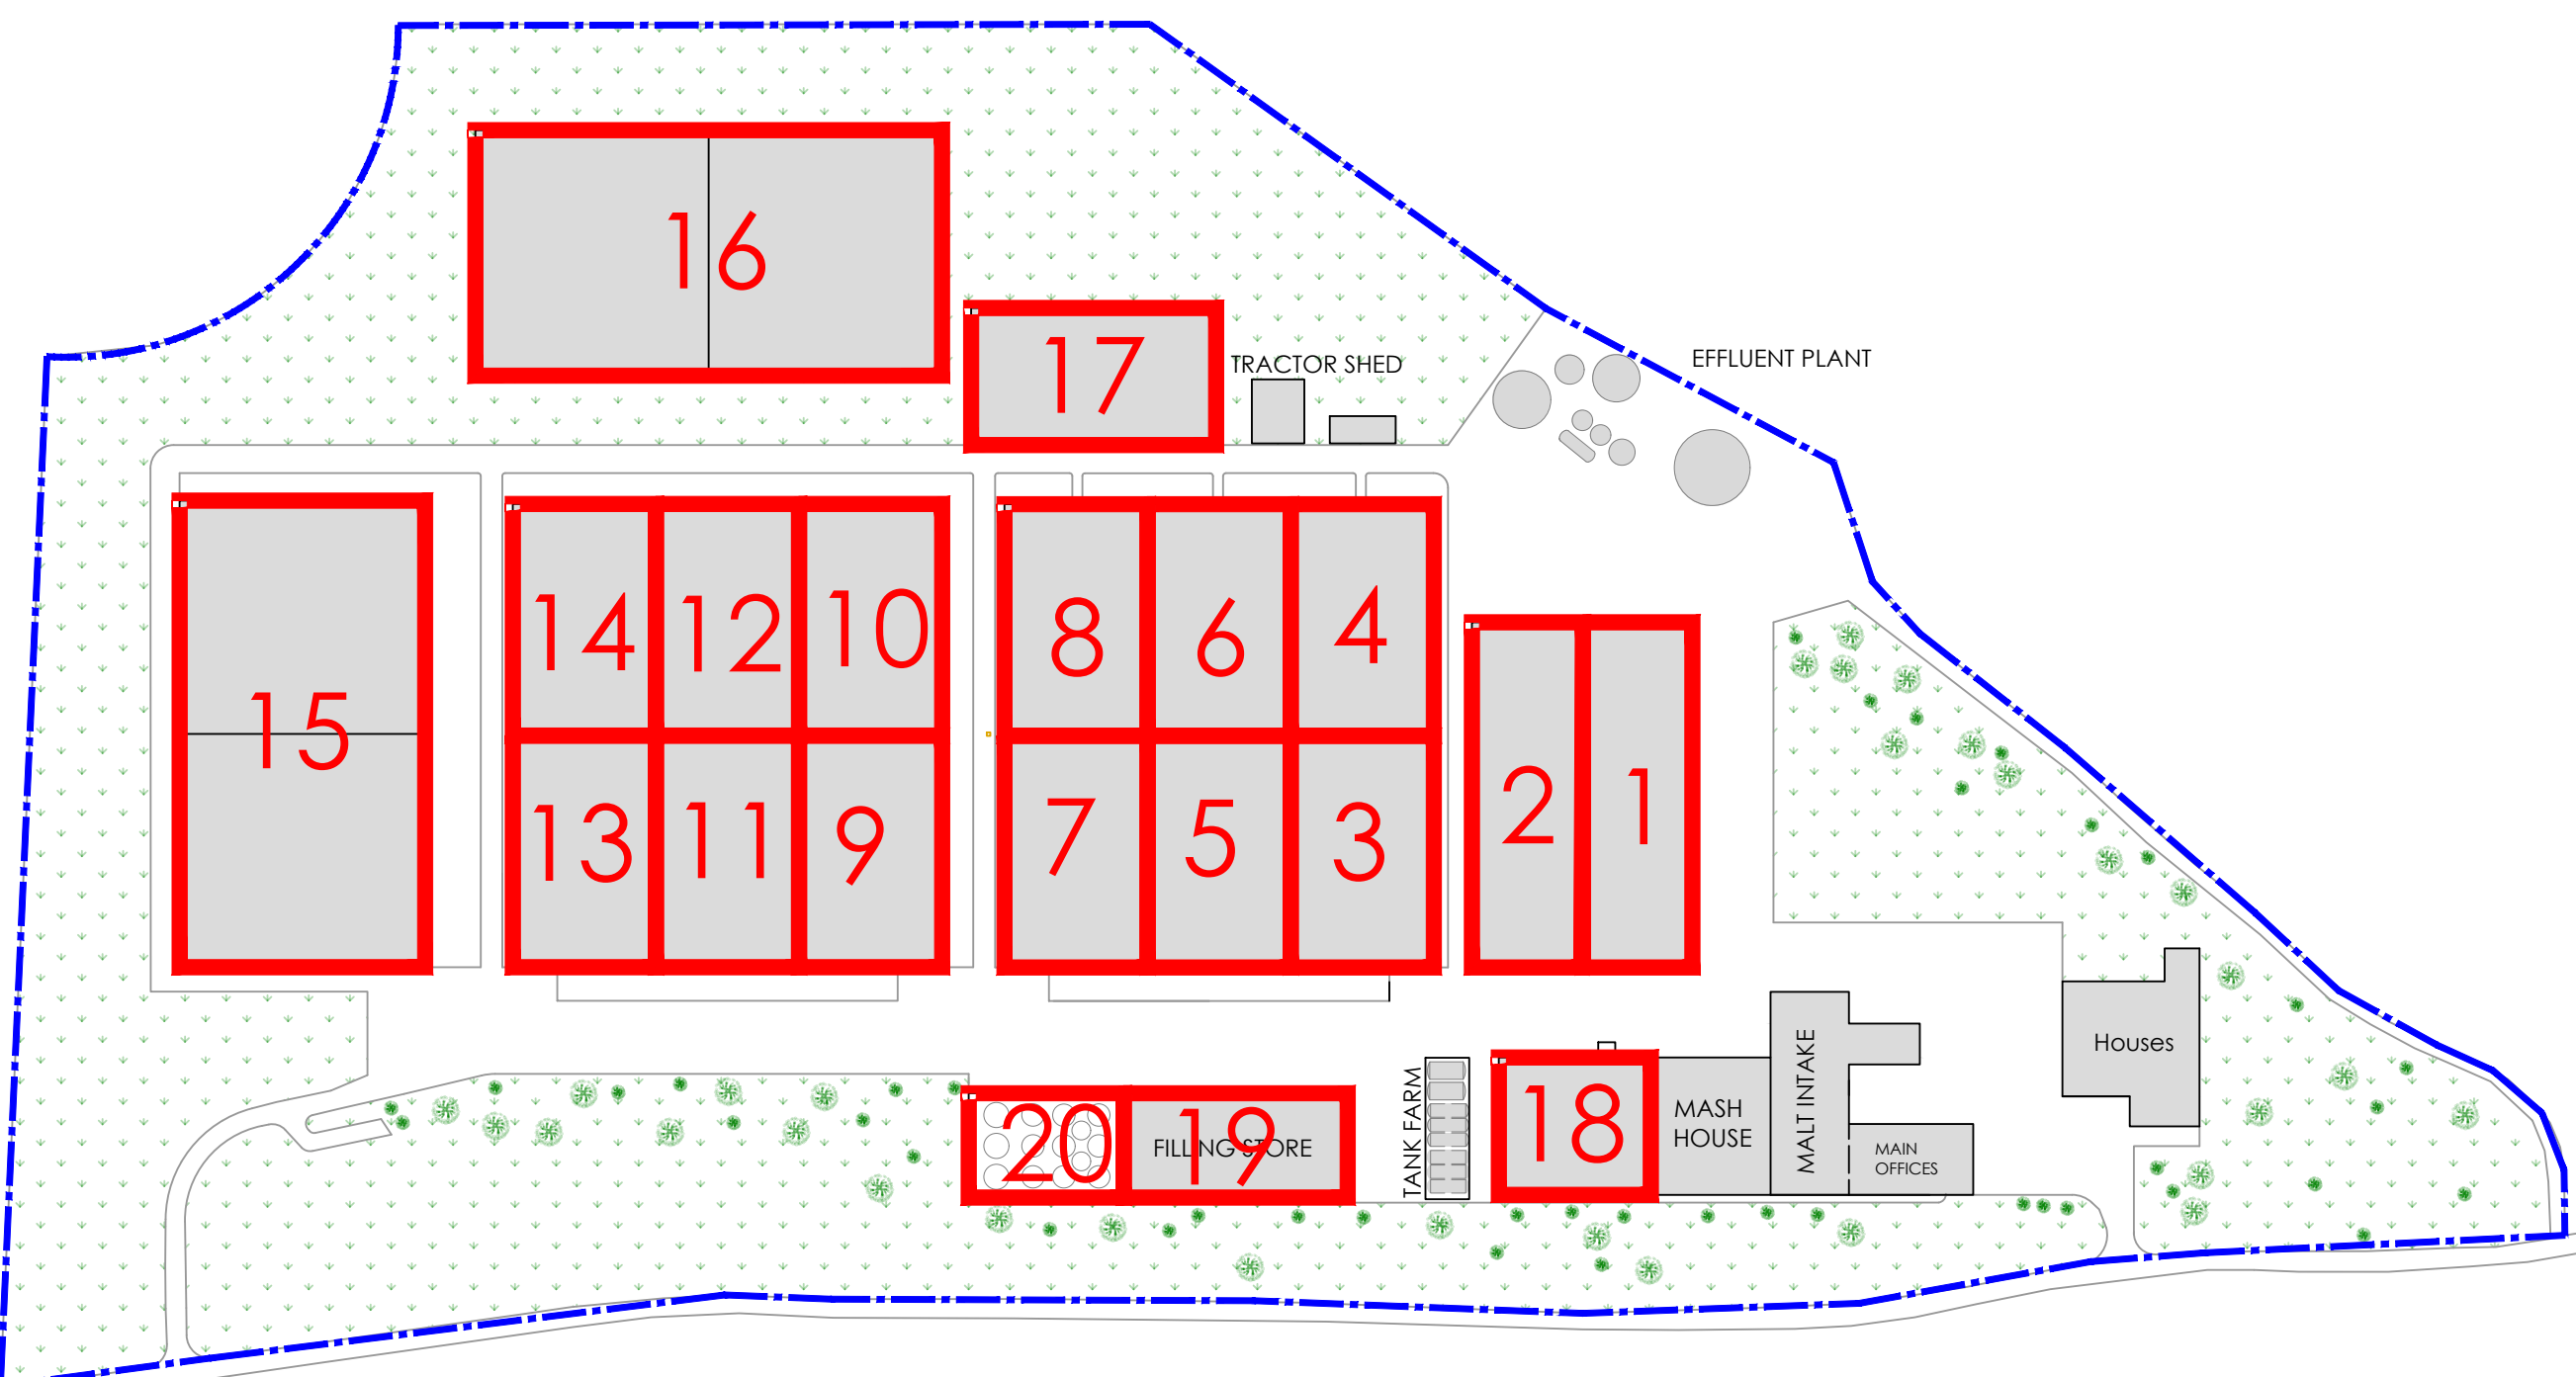

NOTE: THIS DRAWING IS COPYRIGHT OF ANGUS DUNDEE DISTILLERS PLC AND MUST NOT BE REPRODUCED IN WHOLE OR PART WITHOUT WRITTEN PERMISSION.

Angus Dundee DISTILLERS PLC
 Angus Dundee Distillers PLC
 288 Main Street,
 Coatbridge,
 North Lanarkshire,
 01236707345
 www.angusdundee.co.uk

| | | | |
|---|----------------------|----------------|----------------|
| SITE: TOMINTOUL | | | |
| TITLE: HAZARDOUS SUBSTANCE LOCATION PLAN | | | |
| SCALE AT A3: 1:1300 | DATE: 05/02/2024 | DRAWN: JC | CHECKED: GM |
| PROJECT NO: - | DRAWING NO: TM086 | REVISION: A | |