


# 5 Victory House & 8 Victory House

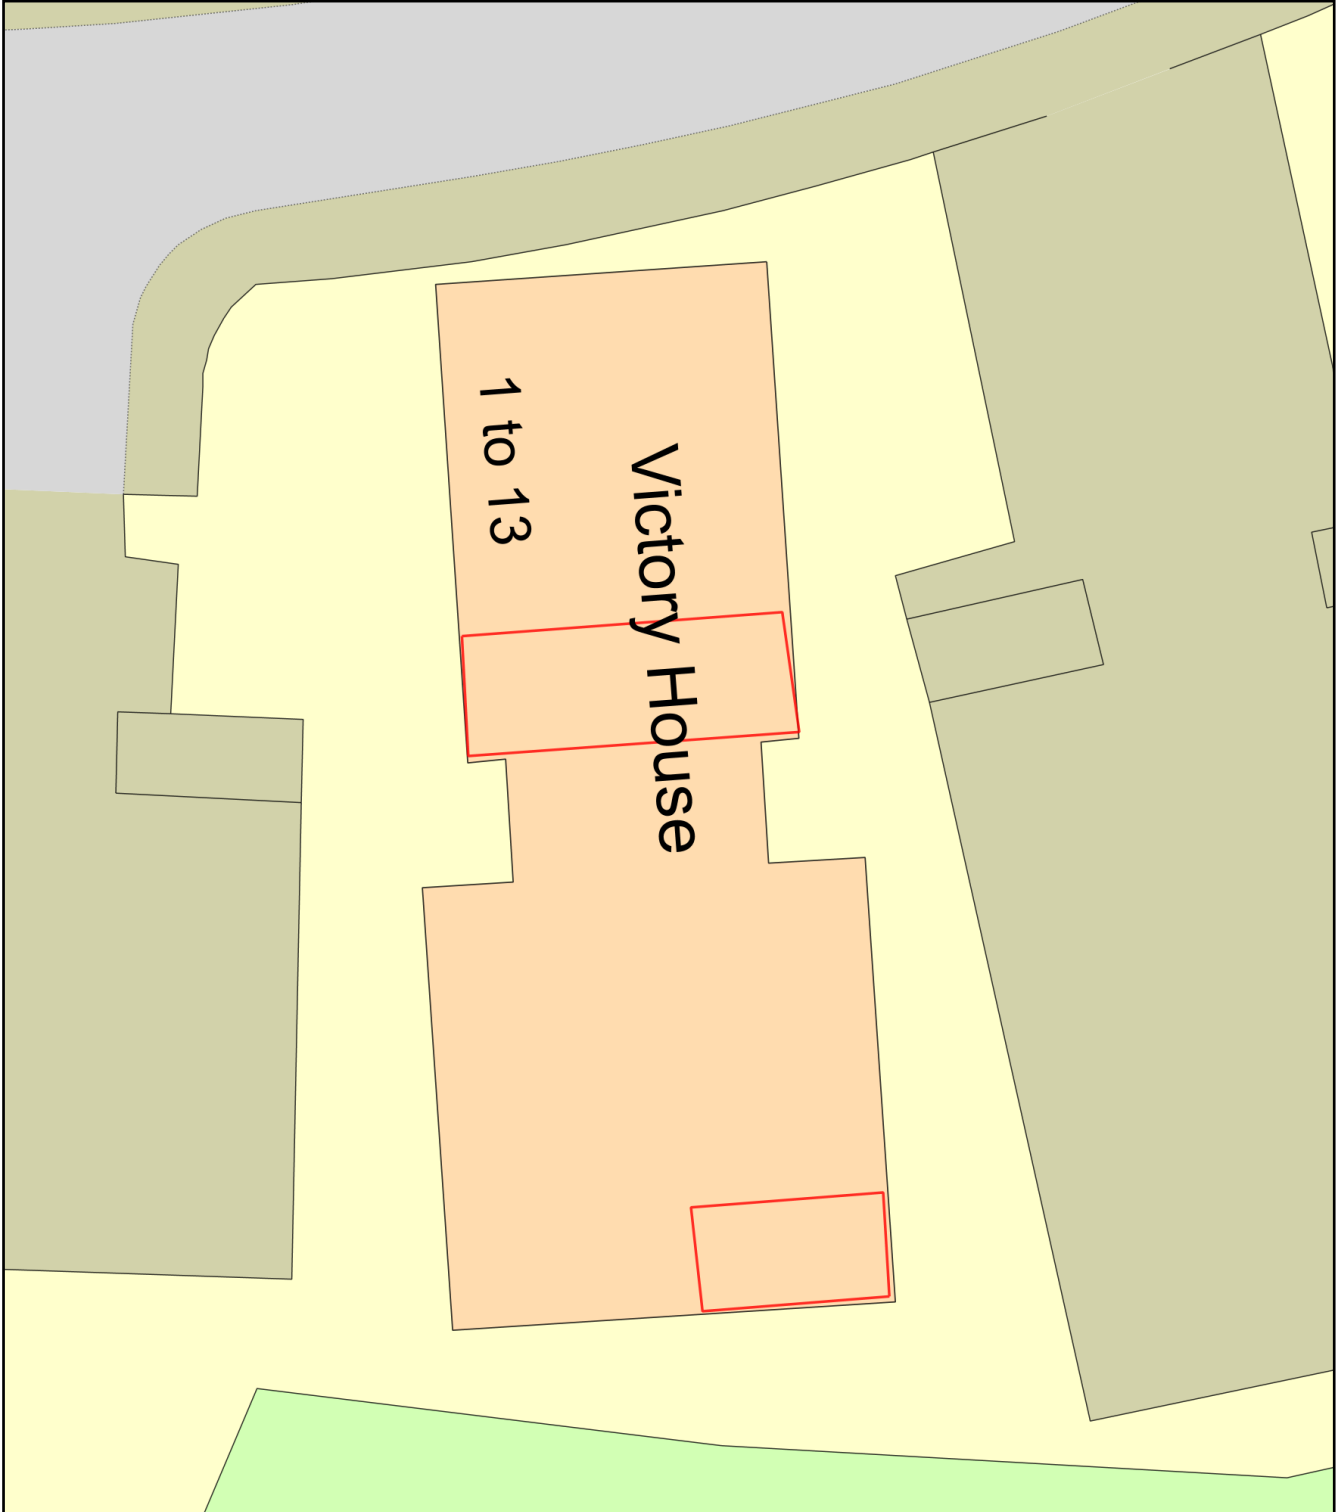

Plan Produced for: Collingwood Court Management

Date Produced: 13 Feb 2024

Plan Reference Number: TQRQM24044153648996

Scale: 1:200 @ A4