



Disclaimer:
 This generation of drawings is for the stated purpose only and should not be used for any other purpose without the originators consent.
 Do not scale from this drawing, use noted dimensions only.

Rev	Description	DR'N	Date
C01	Planning Issue.	WJ	10.01.24

 Site Boundary

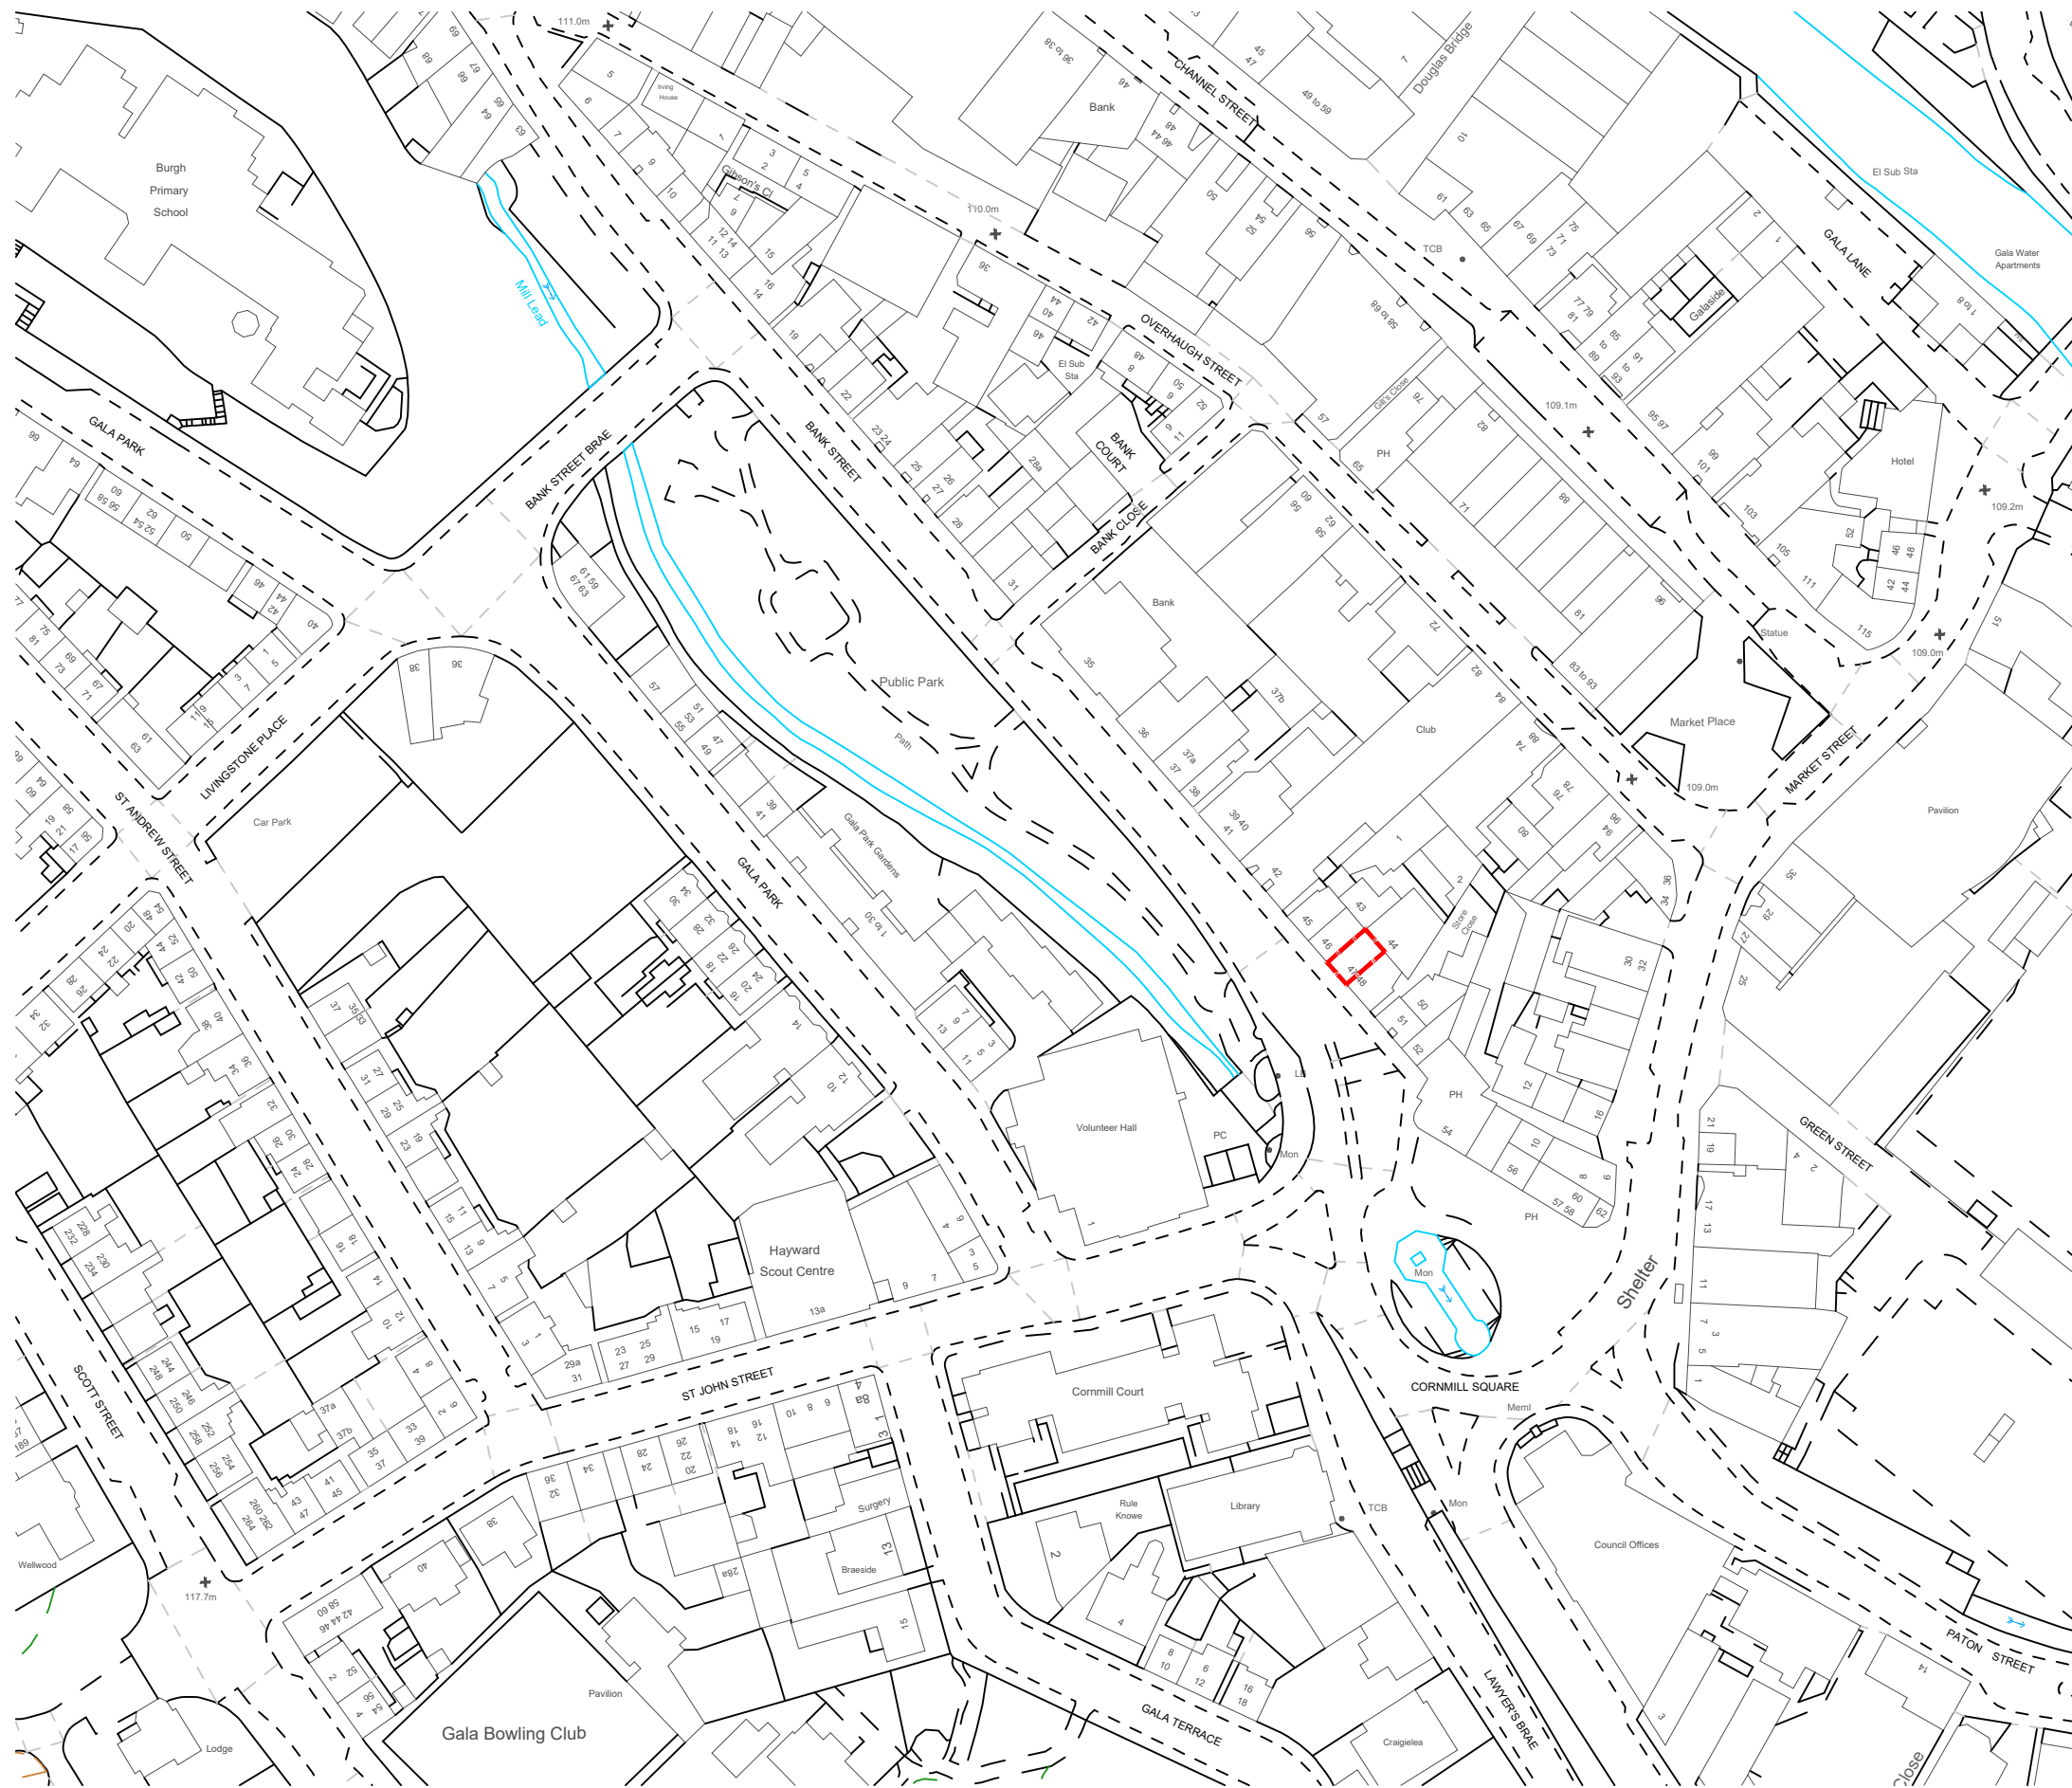

Location Plan
 Scale 1:1250

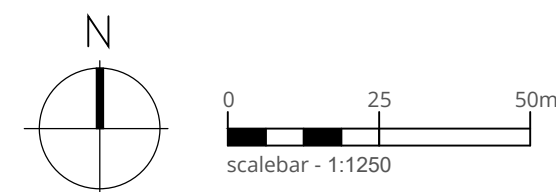

CLIENT: Mr Geoff Longstaff

PROJECT: 47 Bank Street
 Galashiels, Scottish Borders

TITLE: Location Plan

CSY JOB: 10452

SCALE: 1:50 @A3 REV: C01

NUMBER: 10452 - CSY-XX-XX-D-A-1301