


This drawing is solely for the purposes of obtaining planning and building warrant approval. The drawing may be suitable for constructional purposes but it may be necessary to augment/and or amend this information for this purpose. No liability will be accepted for any omission on this drawing should the drawing be used for constructional purposes.

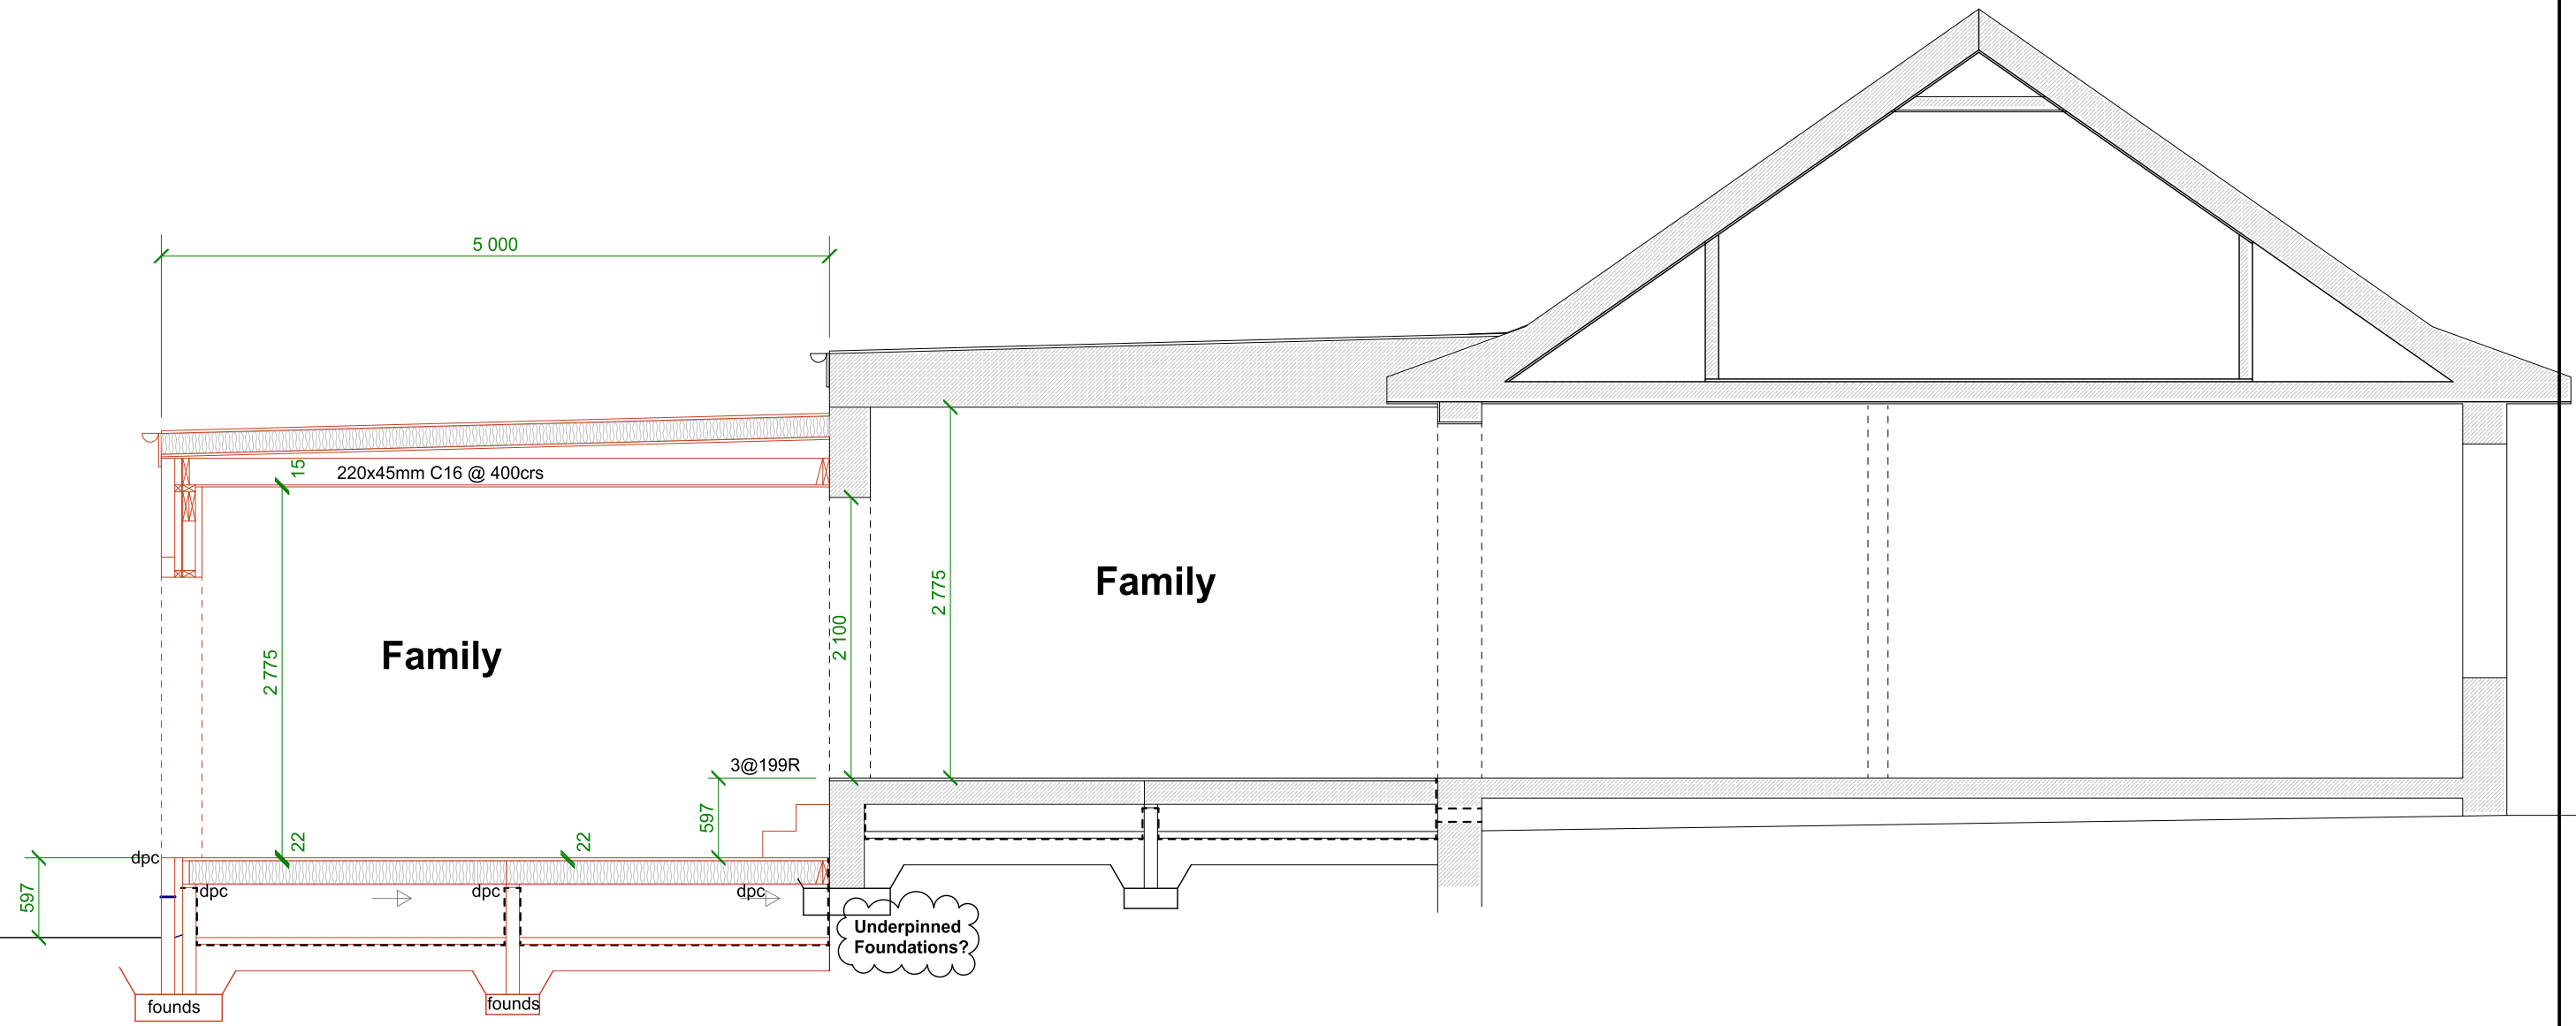

<b>Constructive Architectural Design Ltd.</b>			
Unit 5, Ladykirk Business Park, 9 Skye Road, Prestwick KA9 2TA Tel 07766000138 - 07766000139 e-mail constructivedesign@btconnect.com			
Client	<b>Mr Ian Miller</b>		
Project	201 Hillfoot Road, Ayr, KA7 3LA		
Type	<b>PLANNING</b>		
Drawing	Section as Proposed		
Date	January 2024	Scale	1:50 - A3
Drawn By	SMcCR		
Job Ref.		Drawing No.	
<b>24/1403</b>		<b>- 4</b>	