



This drawing is solely for the purposes of obtaining planning / building warrant approval. The drawing may be suitable for constructional purposes but it may be necessary to augment / and or amend this information for this purpose. No liability will be accepted for any omission on this drawing should the drawing be used for constructional purposes.

Please do not scale from this drawing. If in doubt, ask. This drawing is the property of Ekotect and must not be reproduced, copied or disclosed in any form, other than for the purpose of this project.

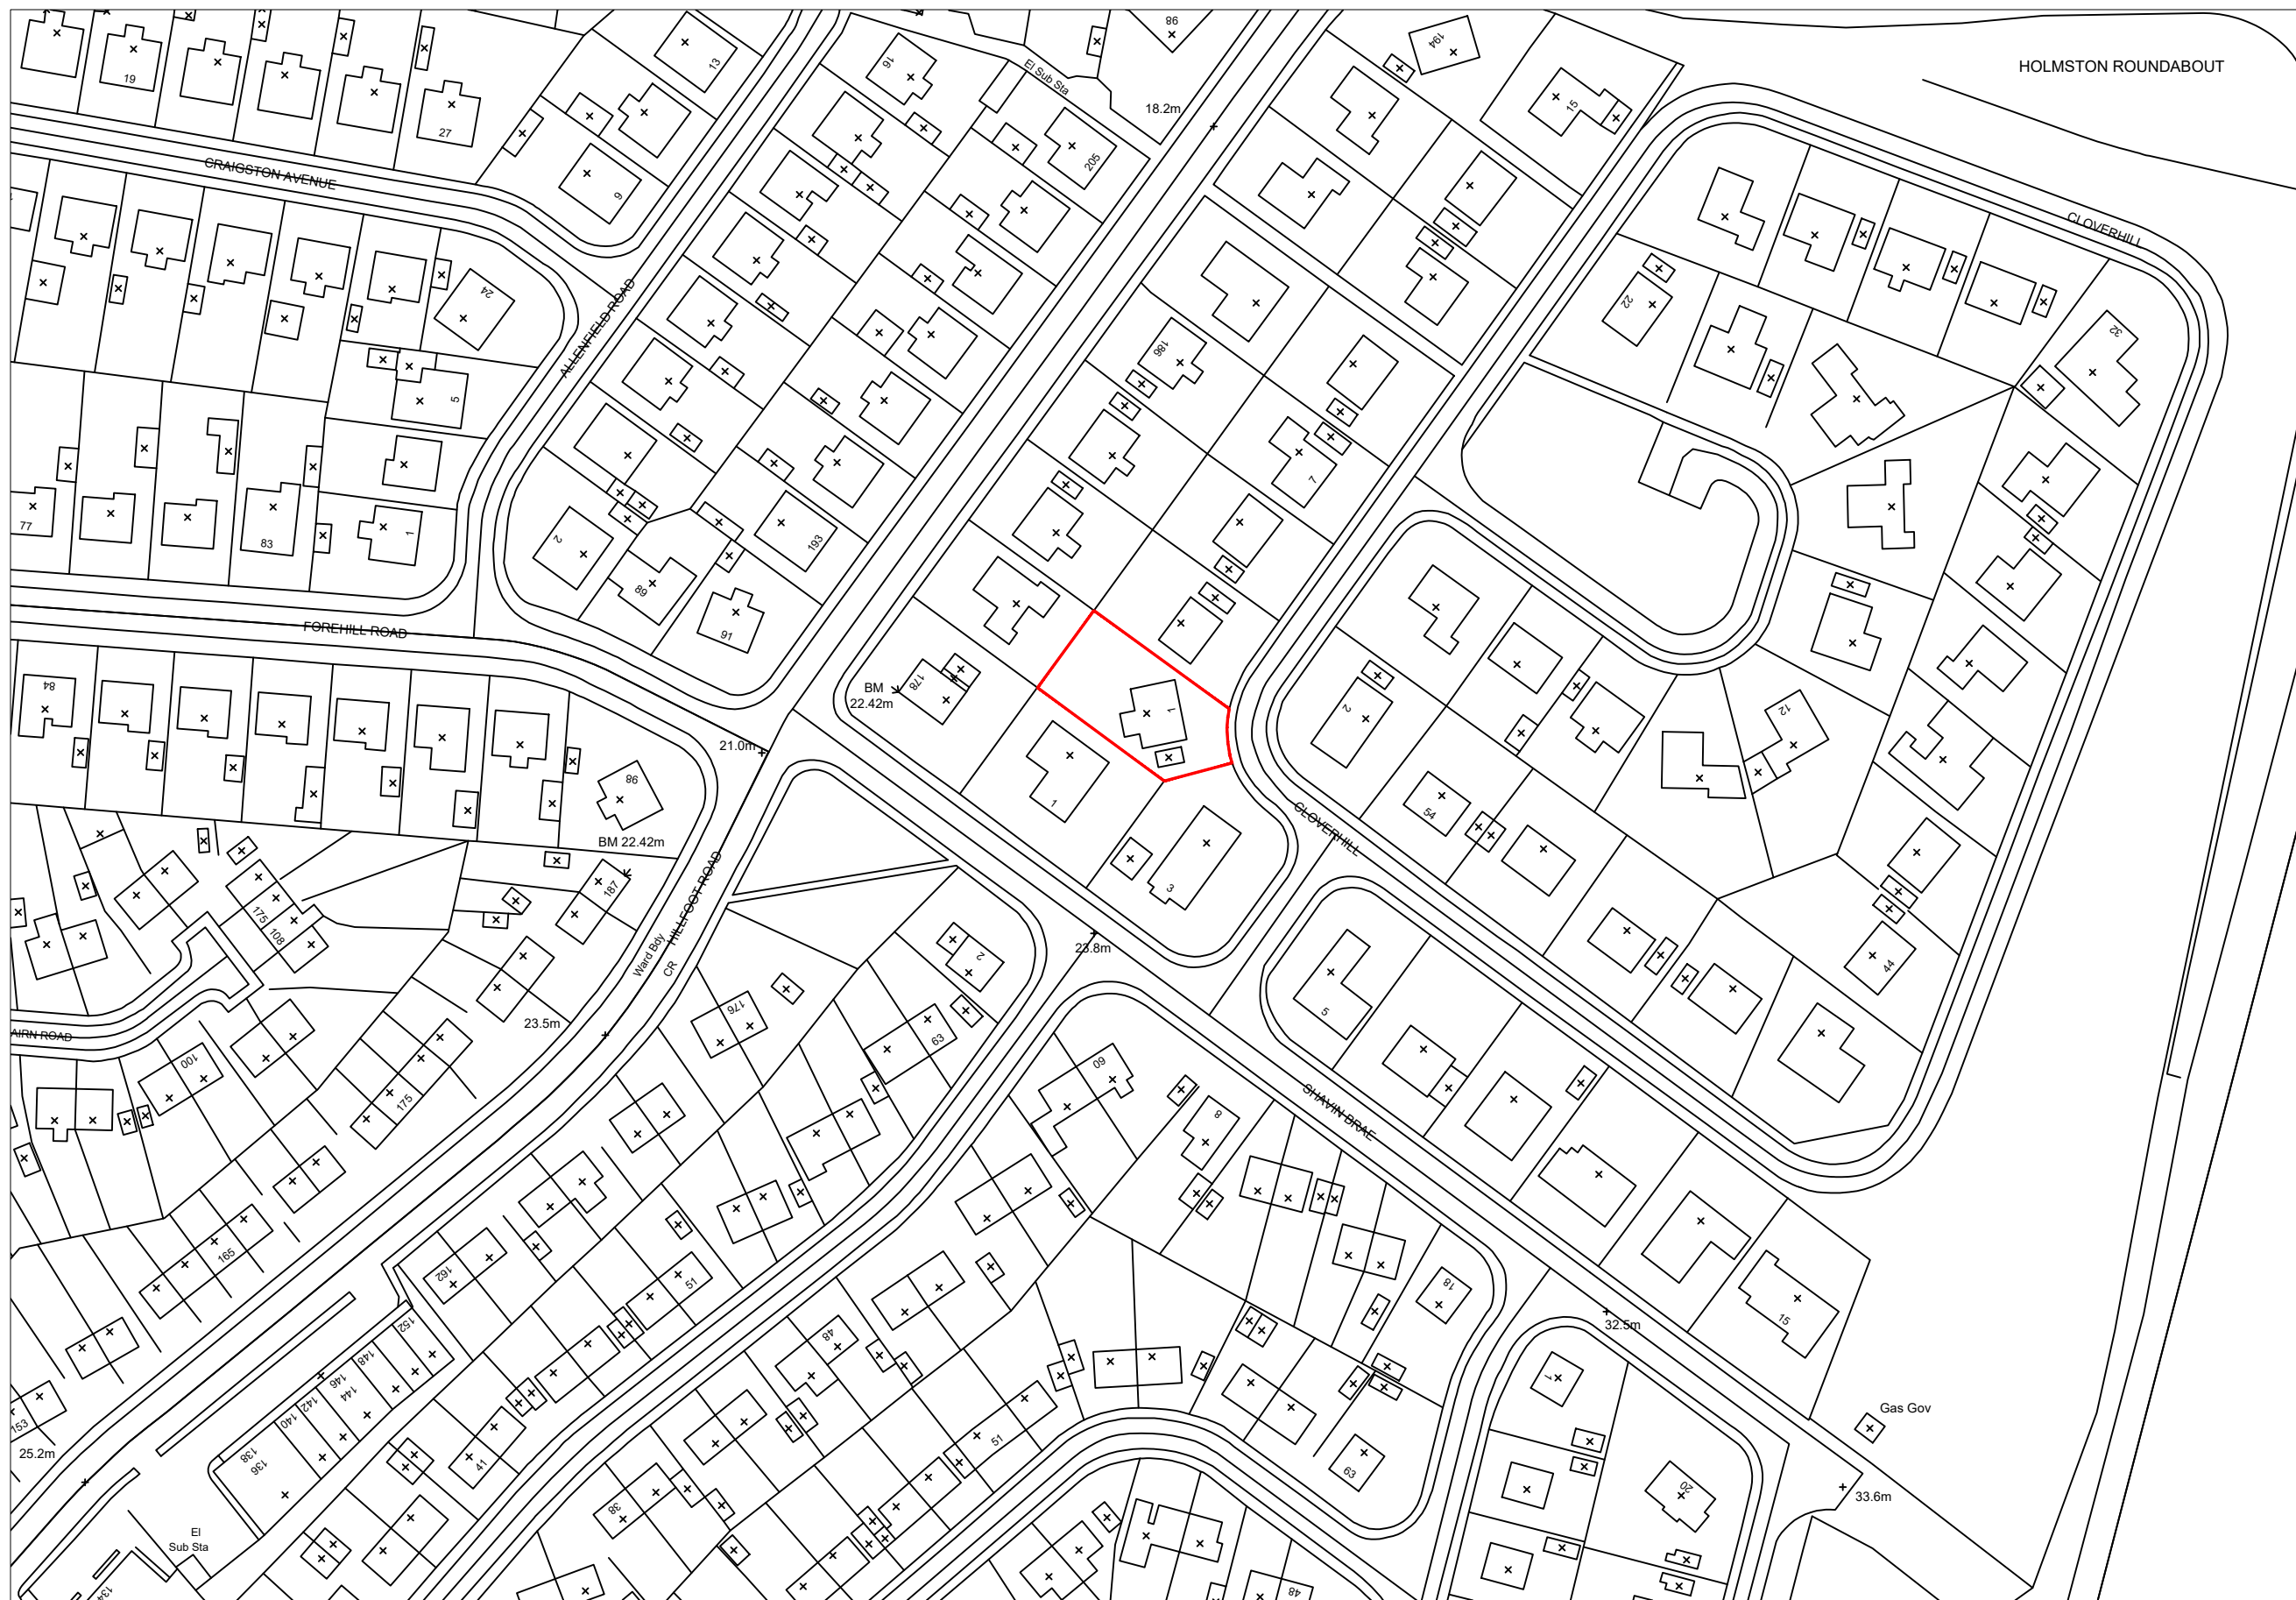

LOCATION PLAN
SCALE 1/1250

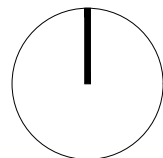


HOLMSTON ROUNDABOUT

FIRST ISSUE 20.06.23 JR

Ekotect Architecture Studio

73 Kirk Street,
Prestwick
South Ayrshire
KA9 1AU
w: www.ekotect.com

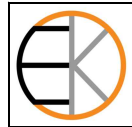

e: info@ekotect.com m: 07512 520470

PLANNING

Client

Mr. Iain Dawson

Project Title

1 Cloverhill
Ayr, KA7 3NJ
Extension and alterations

Drawing Title

Location Plan

Date

20.06.2023

Scale

1:1250

Drawn

JR

Drawing No.

23.014.00

Rev

-

A3