
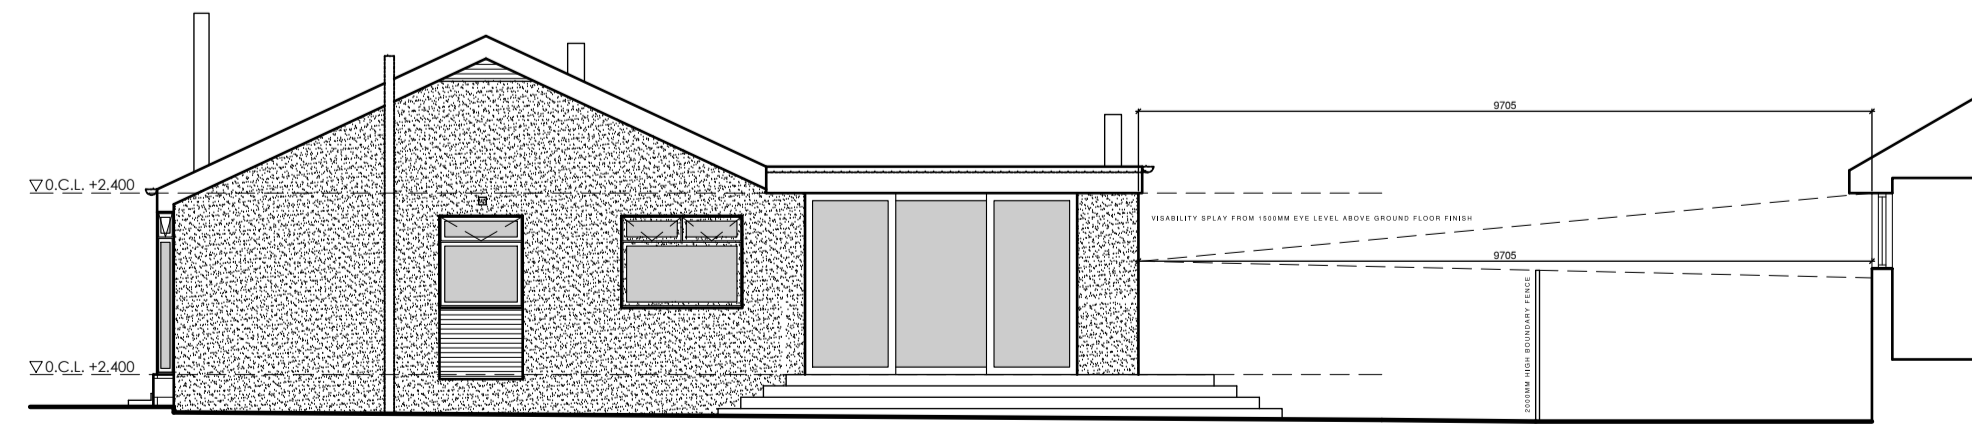
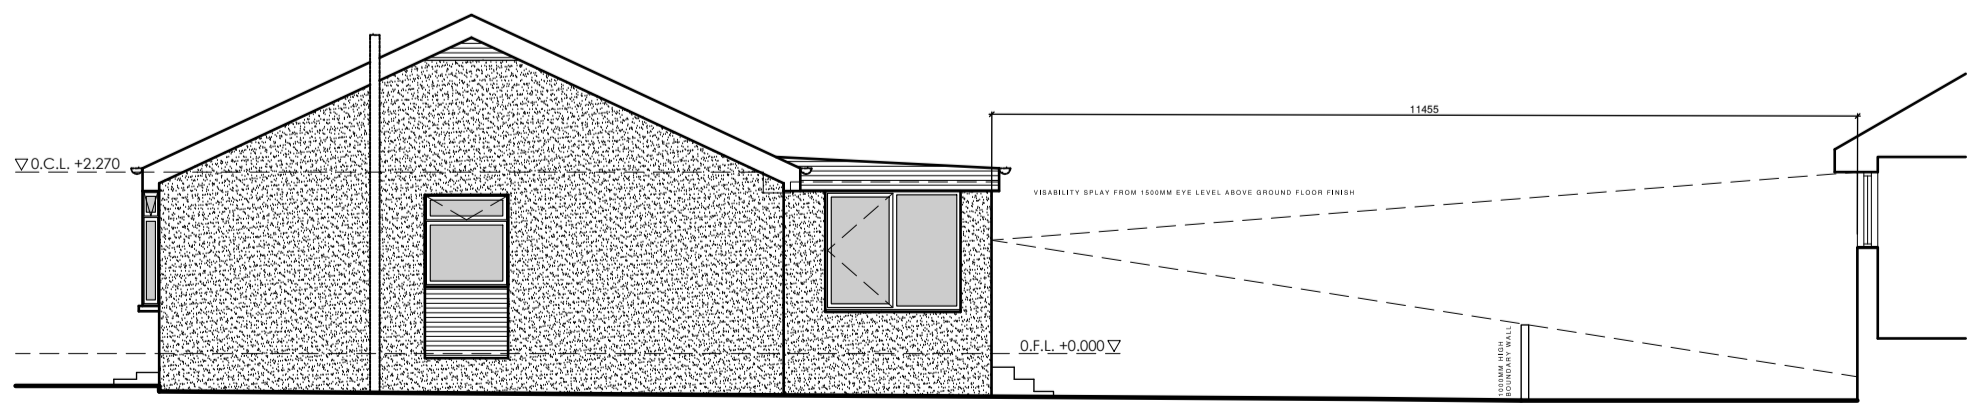
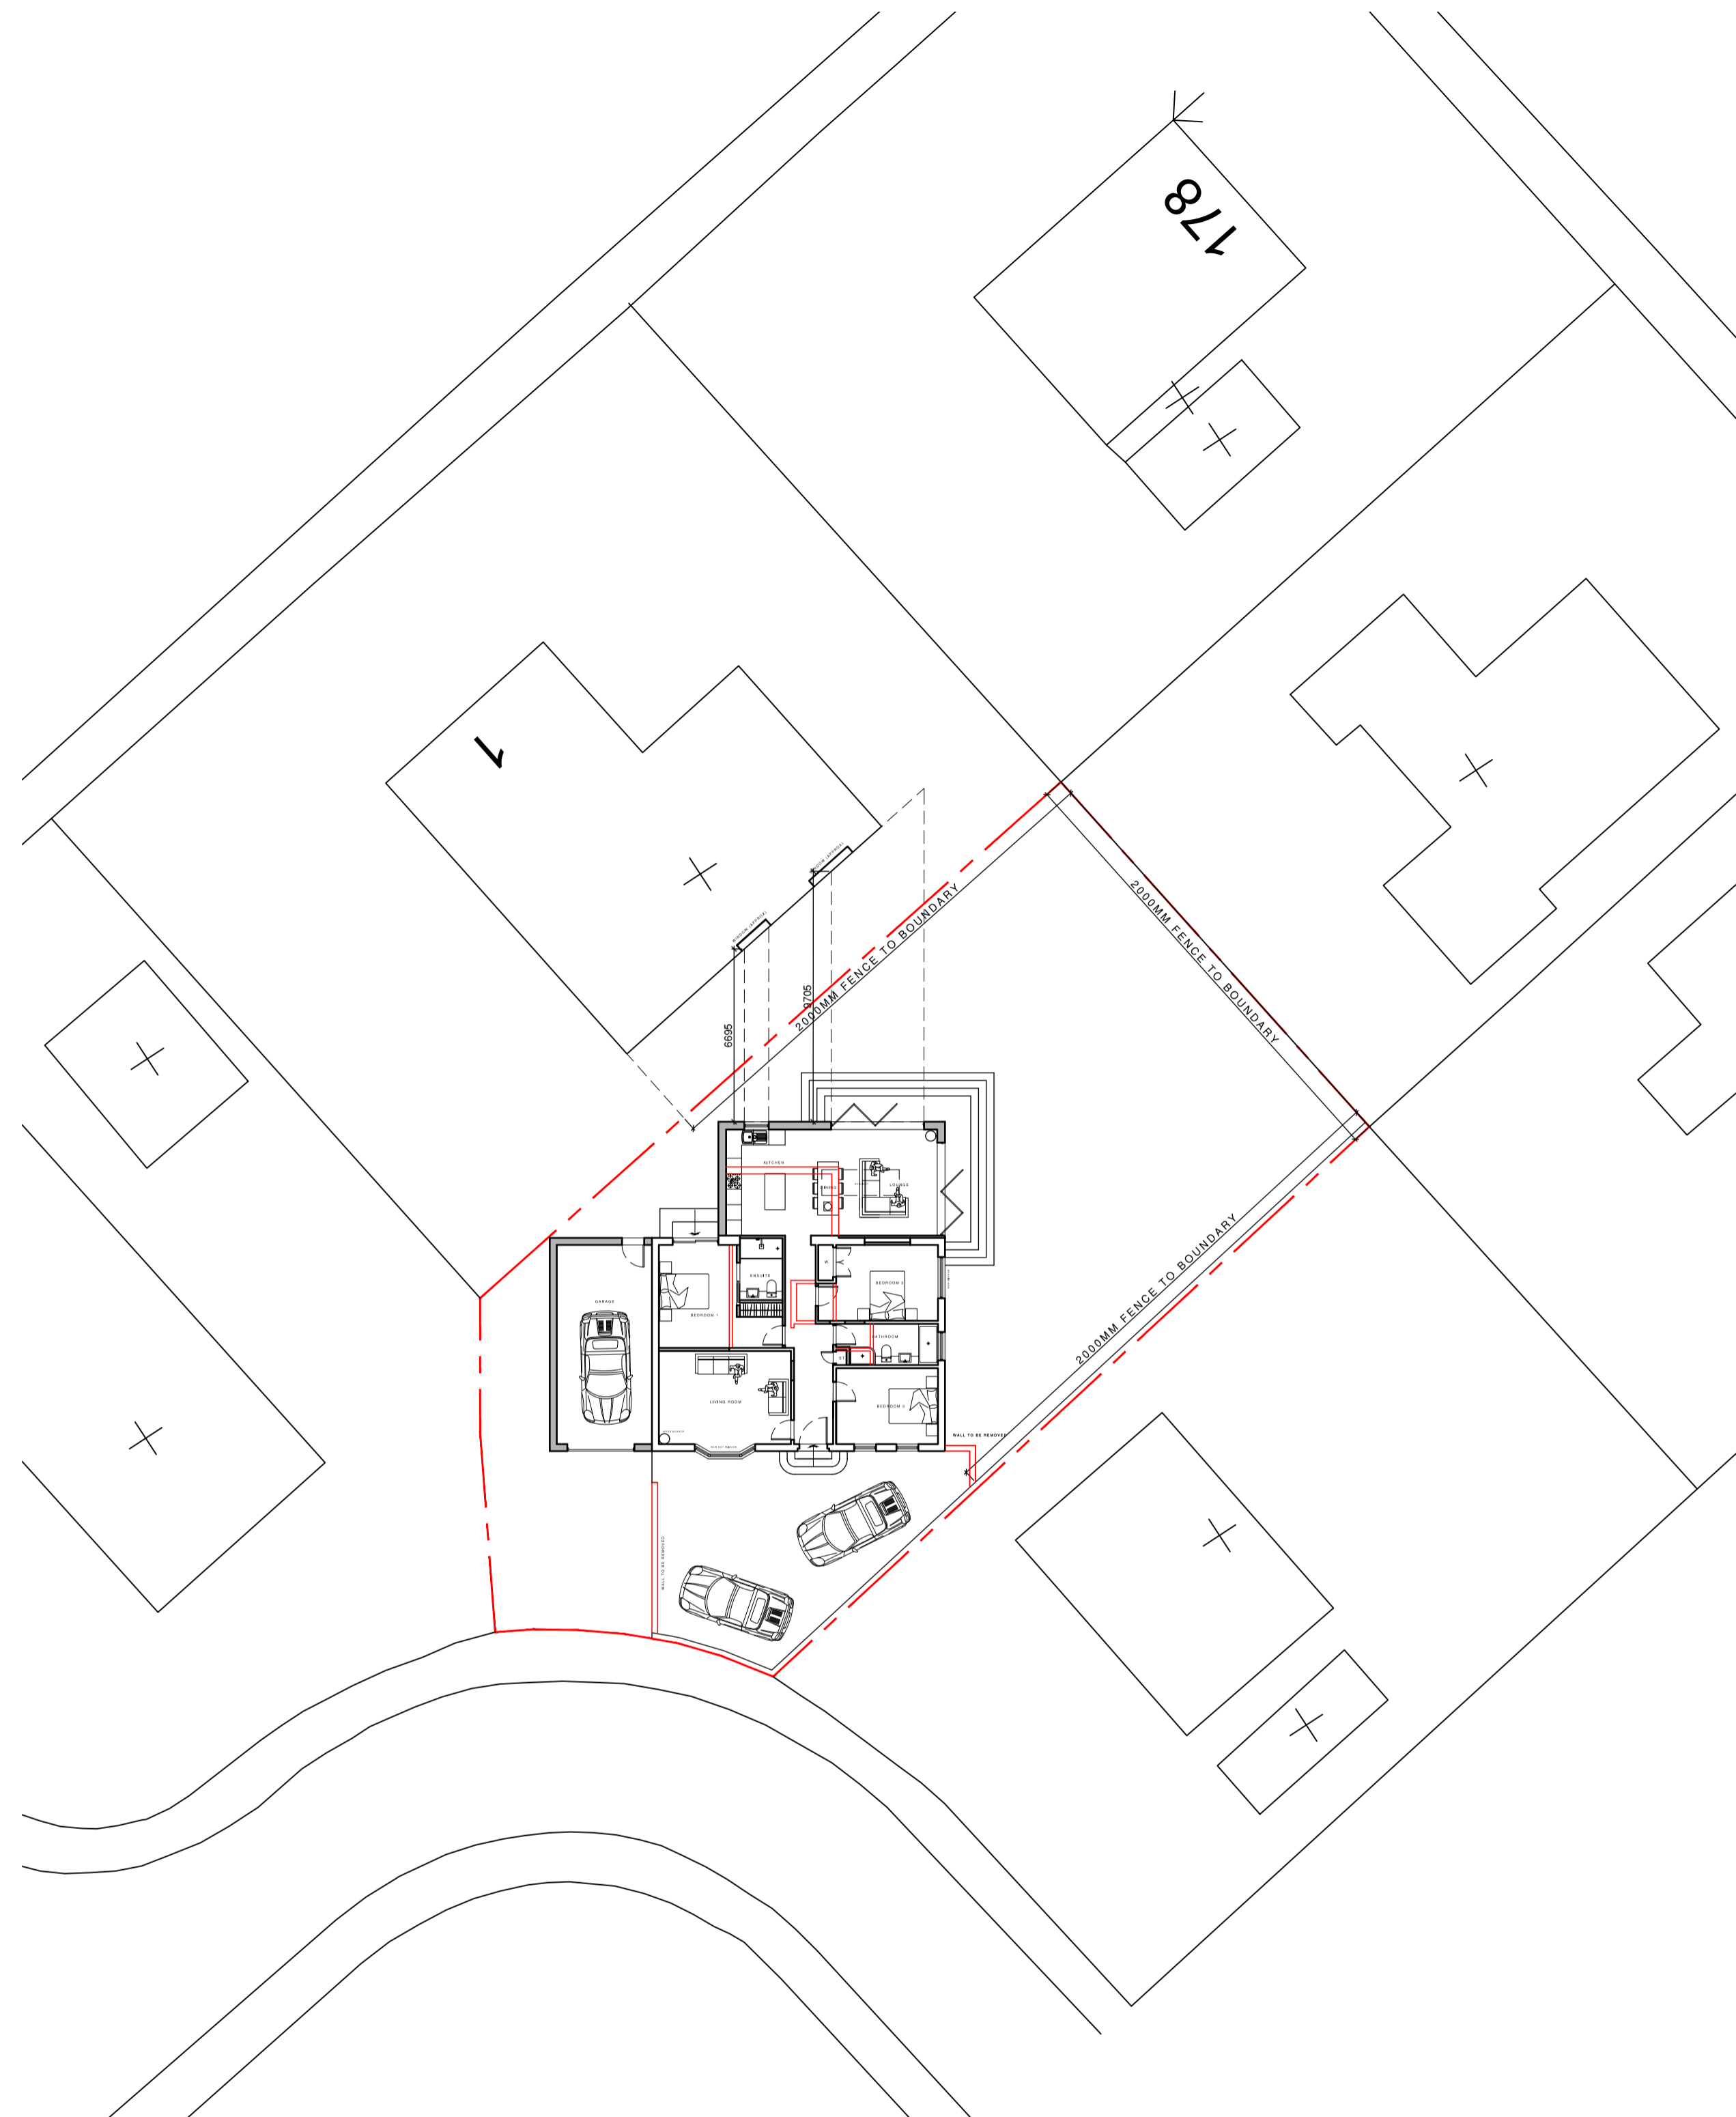


This drawing is solely for the purposes of obtaining planning / building warrant approval. The drawing may be suitable for constructional purposes but it may be necessary to augment / and or amend this information for this purpose. No liability will be accepted for any omission on this drawing should the drawing be used for constructional purposes.

Please do not scale from this drawing. If in doubt, ask. This drawing is the property of Ekotect and must not be reproduced, copied or disclosed in any form, other than for the purpose of this project.

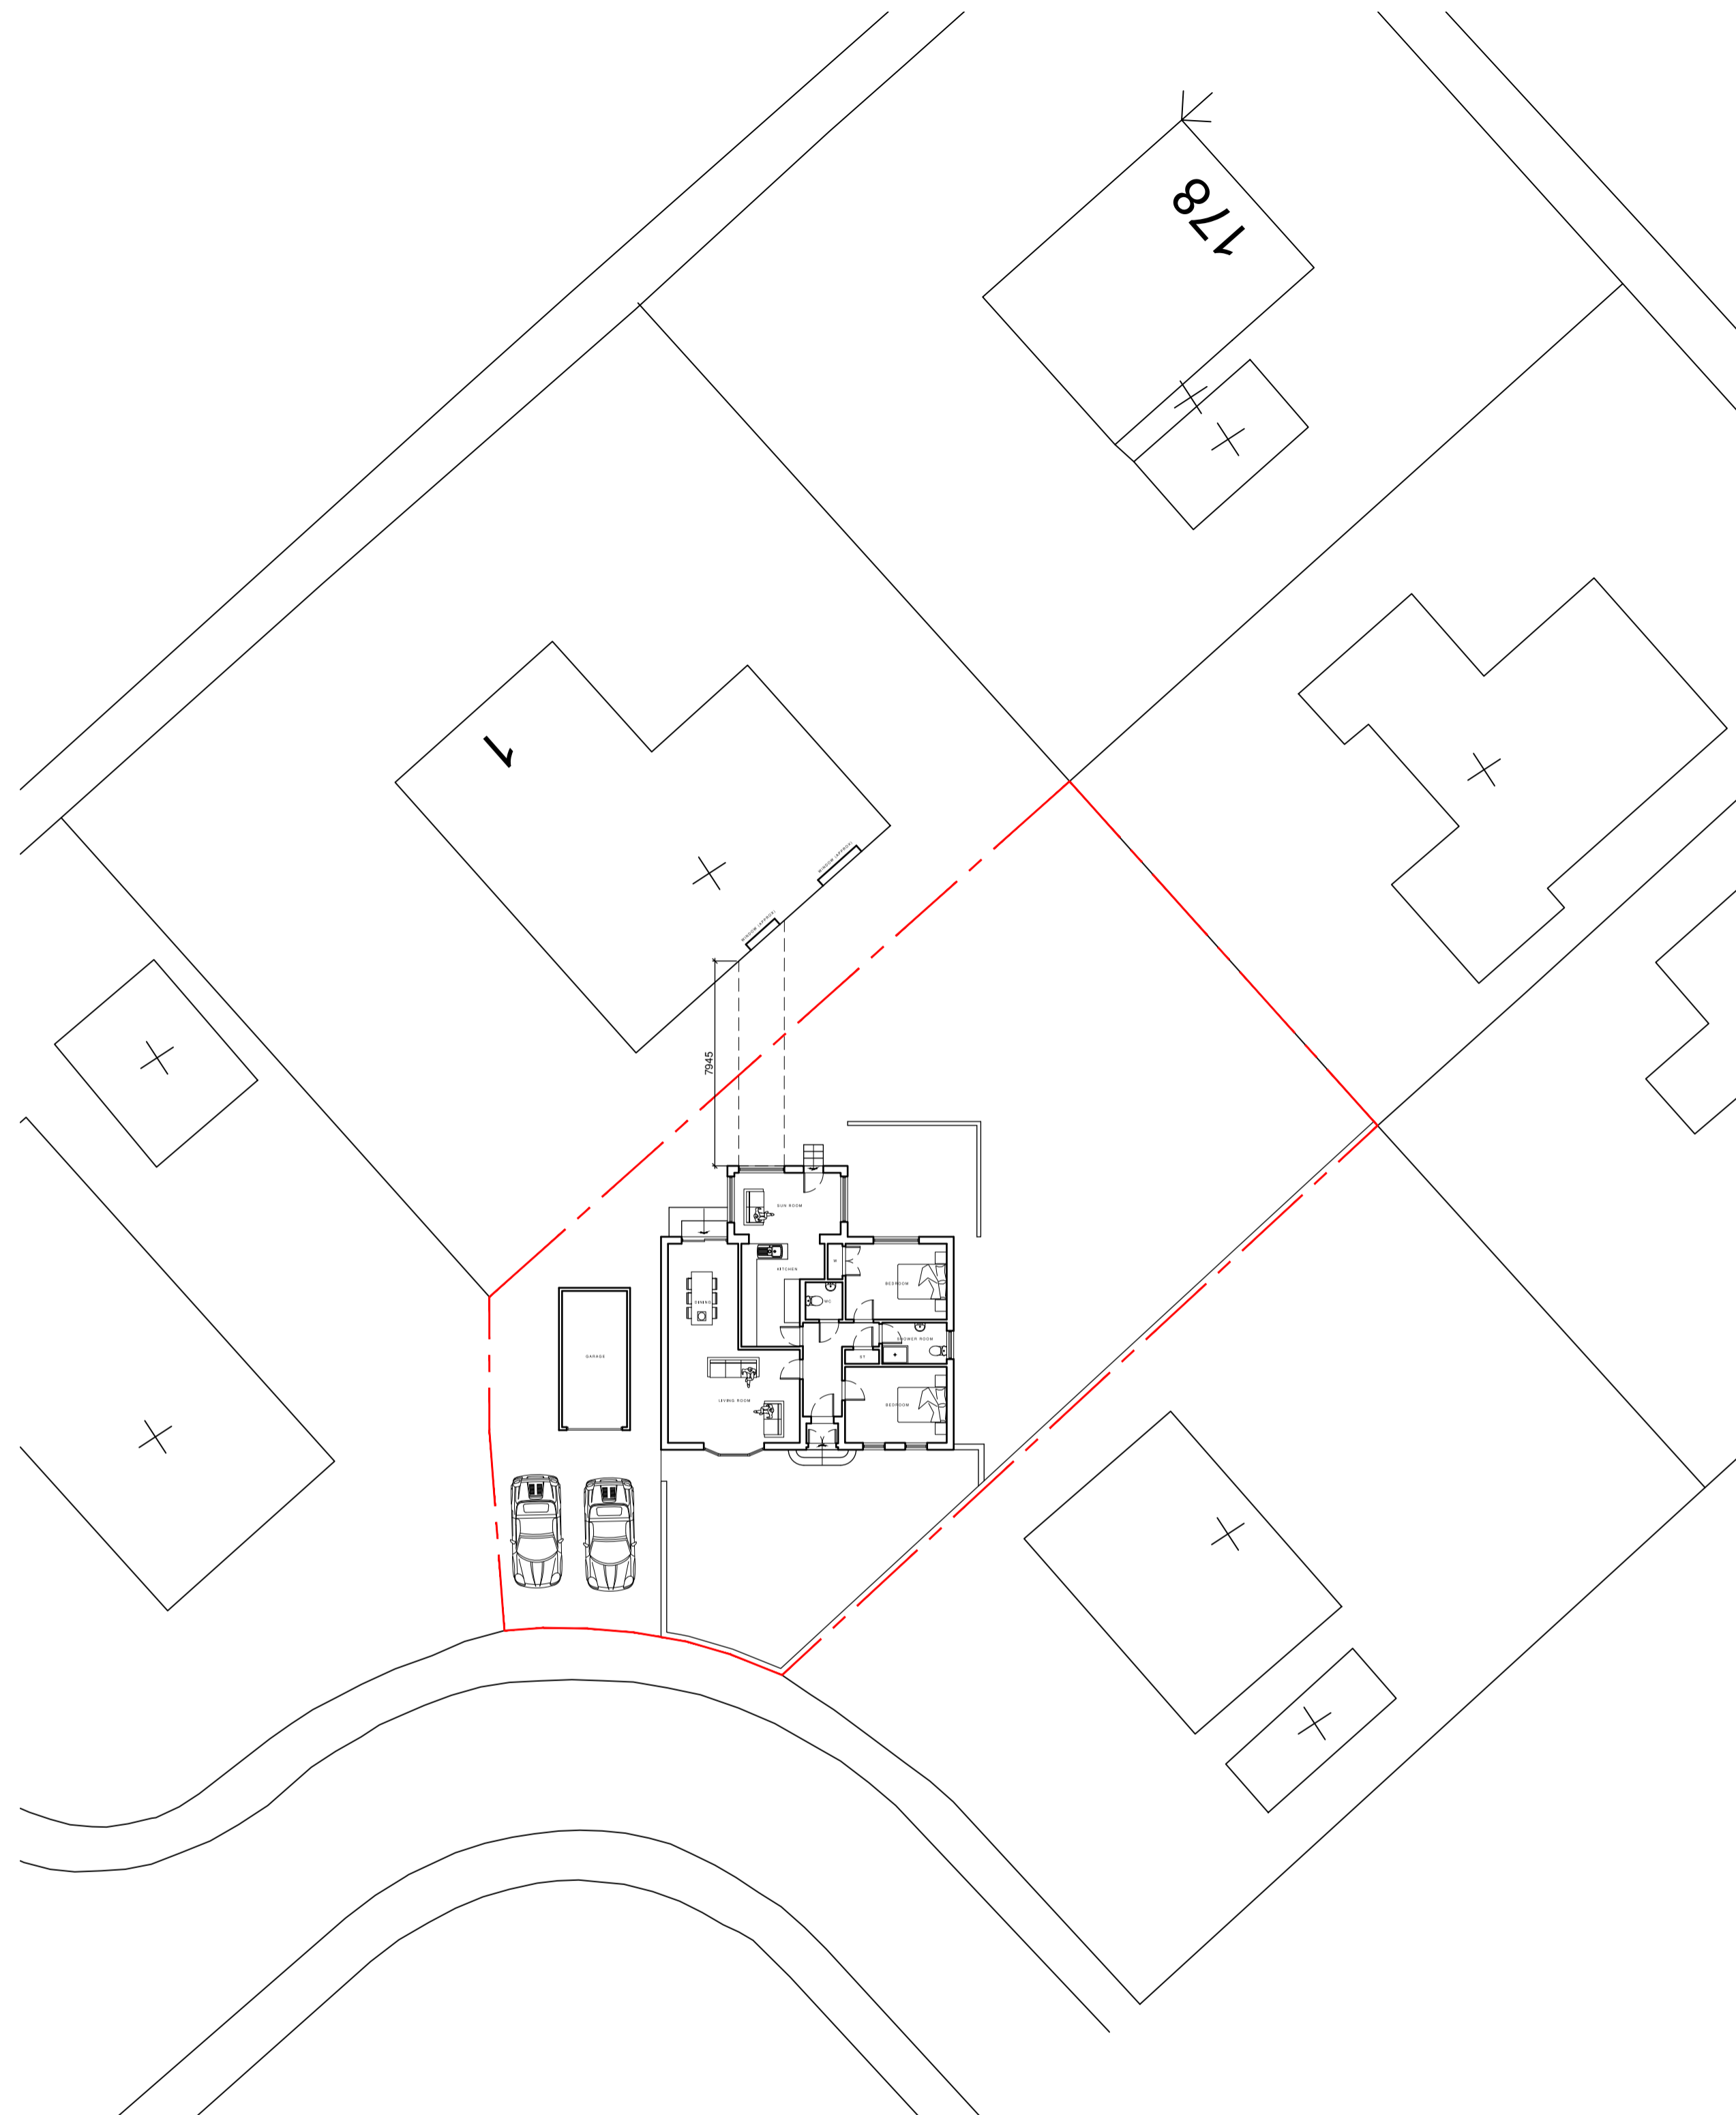

C	DRAWINGS REVISED	05.02.24	JR
B	DRAWINGS REVISED	25.01.24	JR
A	REVISED DESIGN	04.09.23	JR
	FIRST ISSUE	15.08.23	JR

Ekotect Architecture Studio
73 Kirk Street,
Prestwick
South Ayrshire
KA9 1AU
w: www.ekotect.com

e: info@ekotect.com m: 07512 520470

PLANNING

Client
Mr. Iain Dawson

Project Title
**1 Cloverhill
Ayr, KA7 3NJ
Extension and alterations**

Drawing Title
**Existing and proposed
visibility drawings**

Date	Scale	Drawn	Rev
15.08.2023	1:100, 1:120	JR	A1

Drawing No.	Rev
23.014.03	C