



General Notes

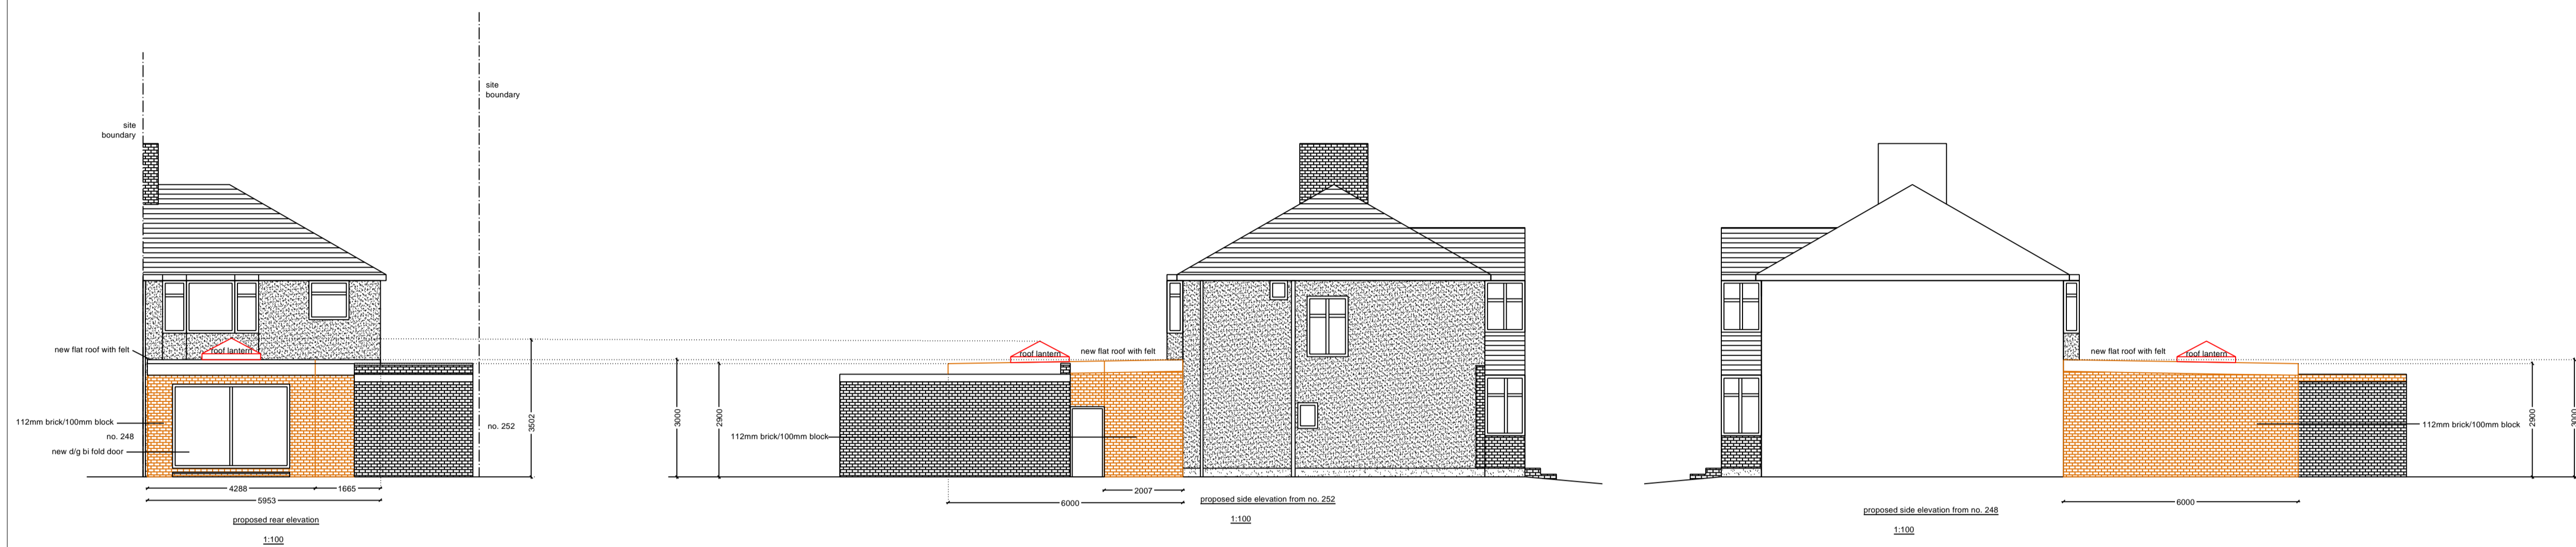

NO MEASUREMENTS TO BE SCALED FROM THE DRAWINGS AND ALL ACTUAL MEASUREMENTS TO BE CHECKED & AGREED WITH CONTRACTOR ON SITE AT THE TIME OF CONSTRUCTION

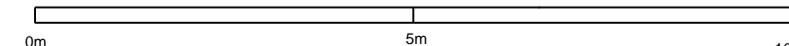

Drg. No.TNY/3101

No.	Revision/Issue	Date

Firm Name and Address

Middlesex & Herts  
7 Elgin Drive  
Northwood  
Middlesex  
HA6 2YR  
01923 826280

Project Name and Address

250 Bushey Mill Lane  
Watford  
Herts  
WD24 7PF

Project  
single storey rear extension

Date  
06-02-24

Scale  
1:100

Sheet

02