



Existing Section.
Scale 1:100

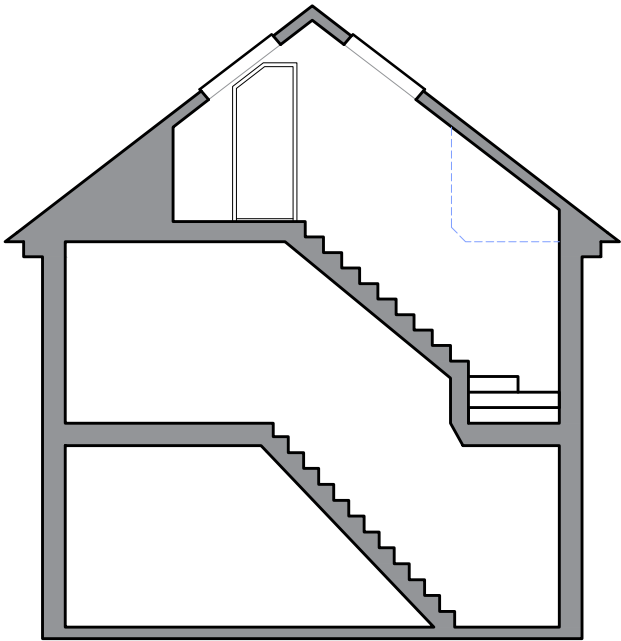

Proposed Section.
Scale 1:100

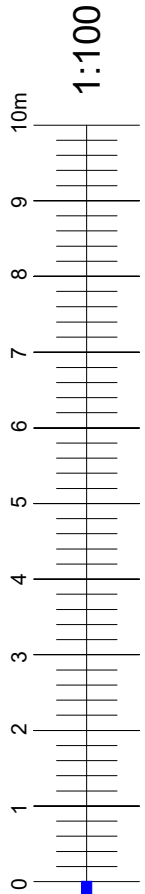

Site address	2A Cobb Green Watford WD25 7HZ
Project Description	Loft Conversion with Velux windows
Drawing Title	Sections
Drawn	Q'S A
Checked by	QM
Issued for	Planning
Scale	1:100 @ A3
Drawing No.	007_305
Date	FEB 2024