


NOTES

Do not scale for construction purposes.

Should any discrepancies be found with this drawing, please inform the office.

Copyright of this drawing is owned by -Mill Architects Limited, 3-4 Easter Dalmeny, Edinburgh, EH30 9TS

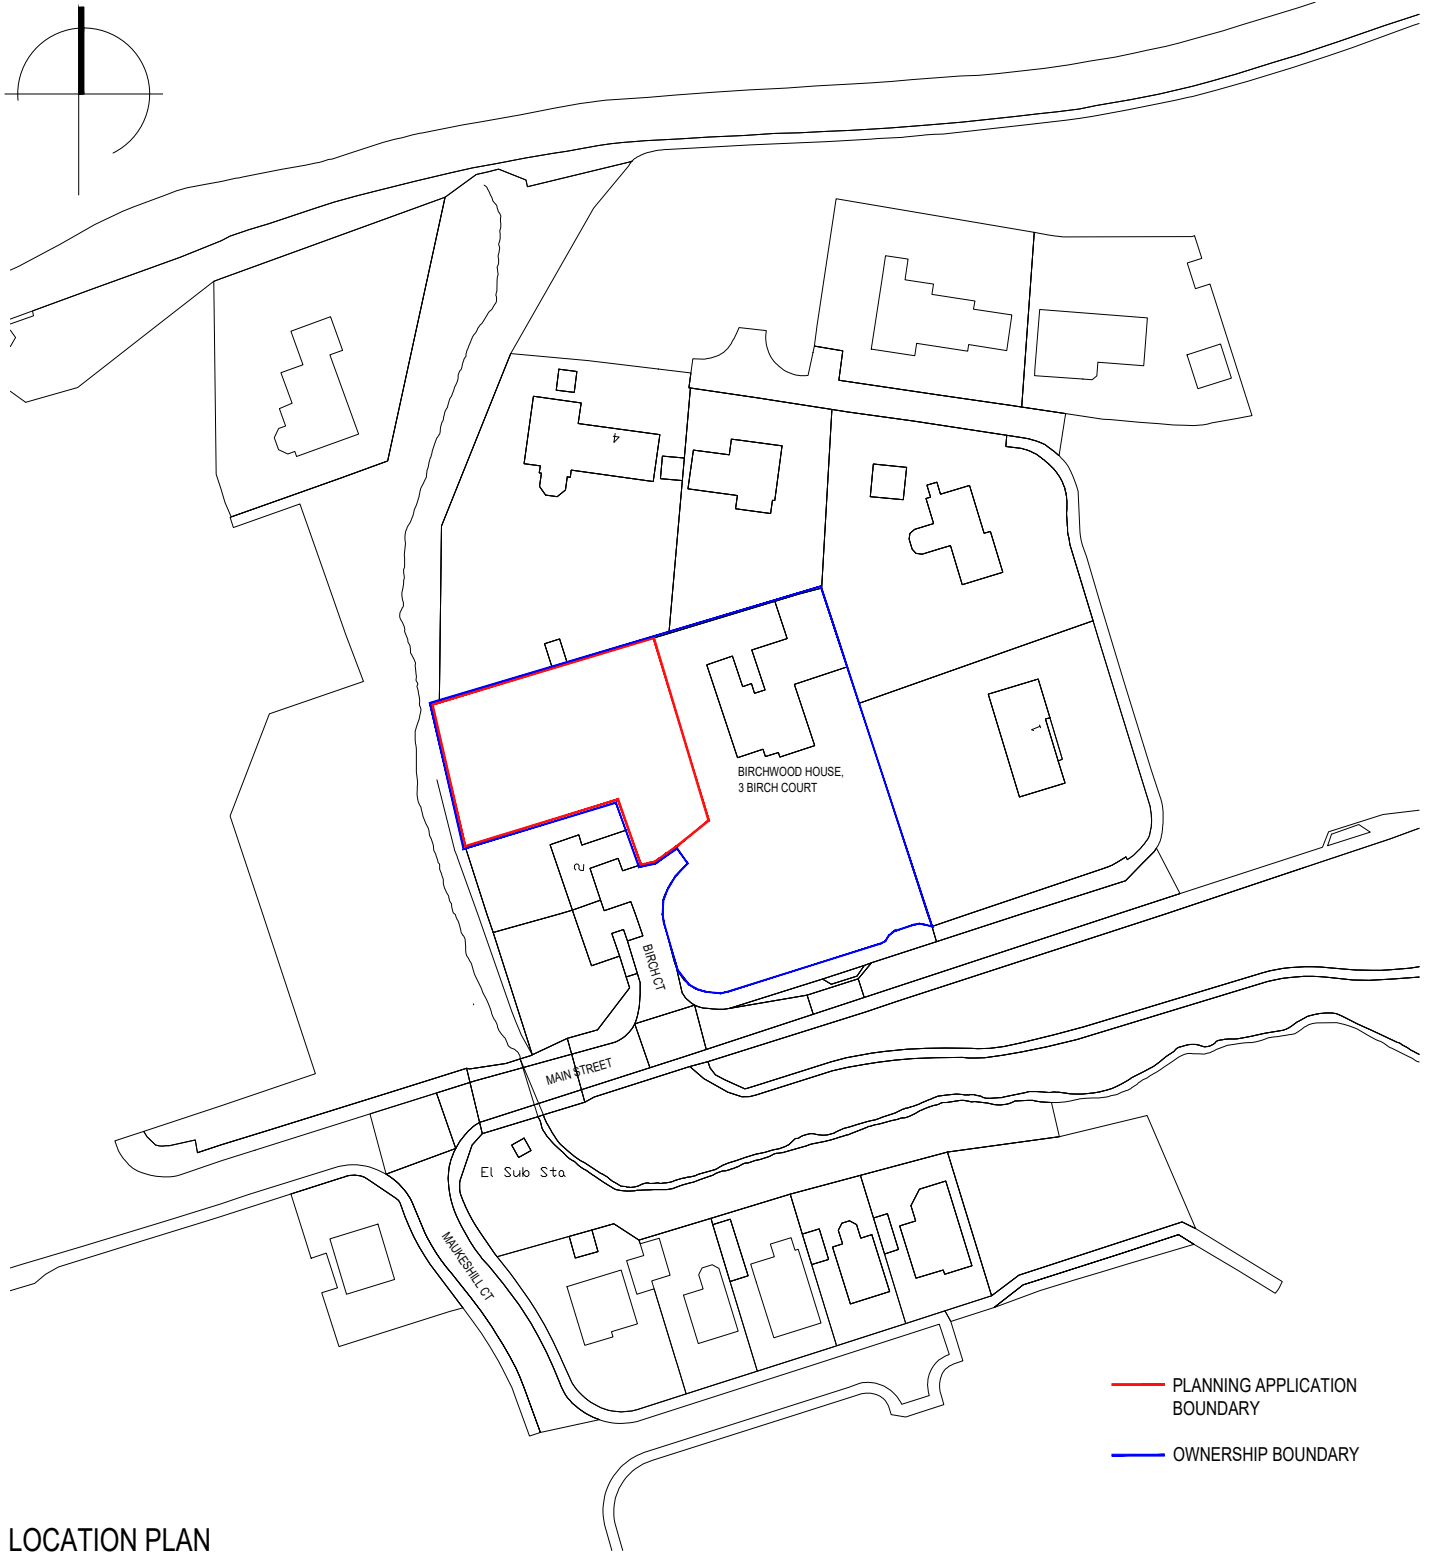

— PLANNING APPLICATION BOUNDARY
— OWNERSHIP BOUNDARY

LOCATION PLAN



SCALE BAR 1:1250

CLIENT MR & MRS DONALDSON	DRAWING TITLE LOCATION PLAN		
PROJECT BIRCHWOOD HOUSE, LIVINGSTON VILLAGE	SCALE - A4 1:1250	DATE JAN 24	DRAWN BY YC
STATUS PLANNING	JOB NO. 1045	DWG. NO. (EX)001	REVISION -

