


Ordnance Survey (c) Crown Copyright 2023. All rights reserved. Licence number 100022432

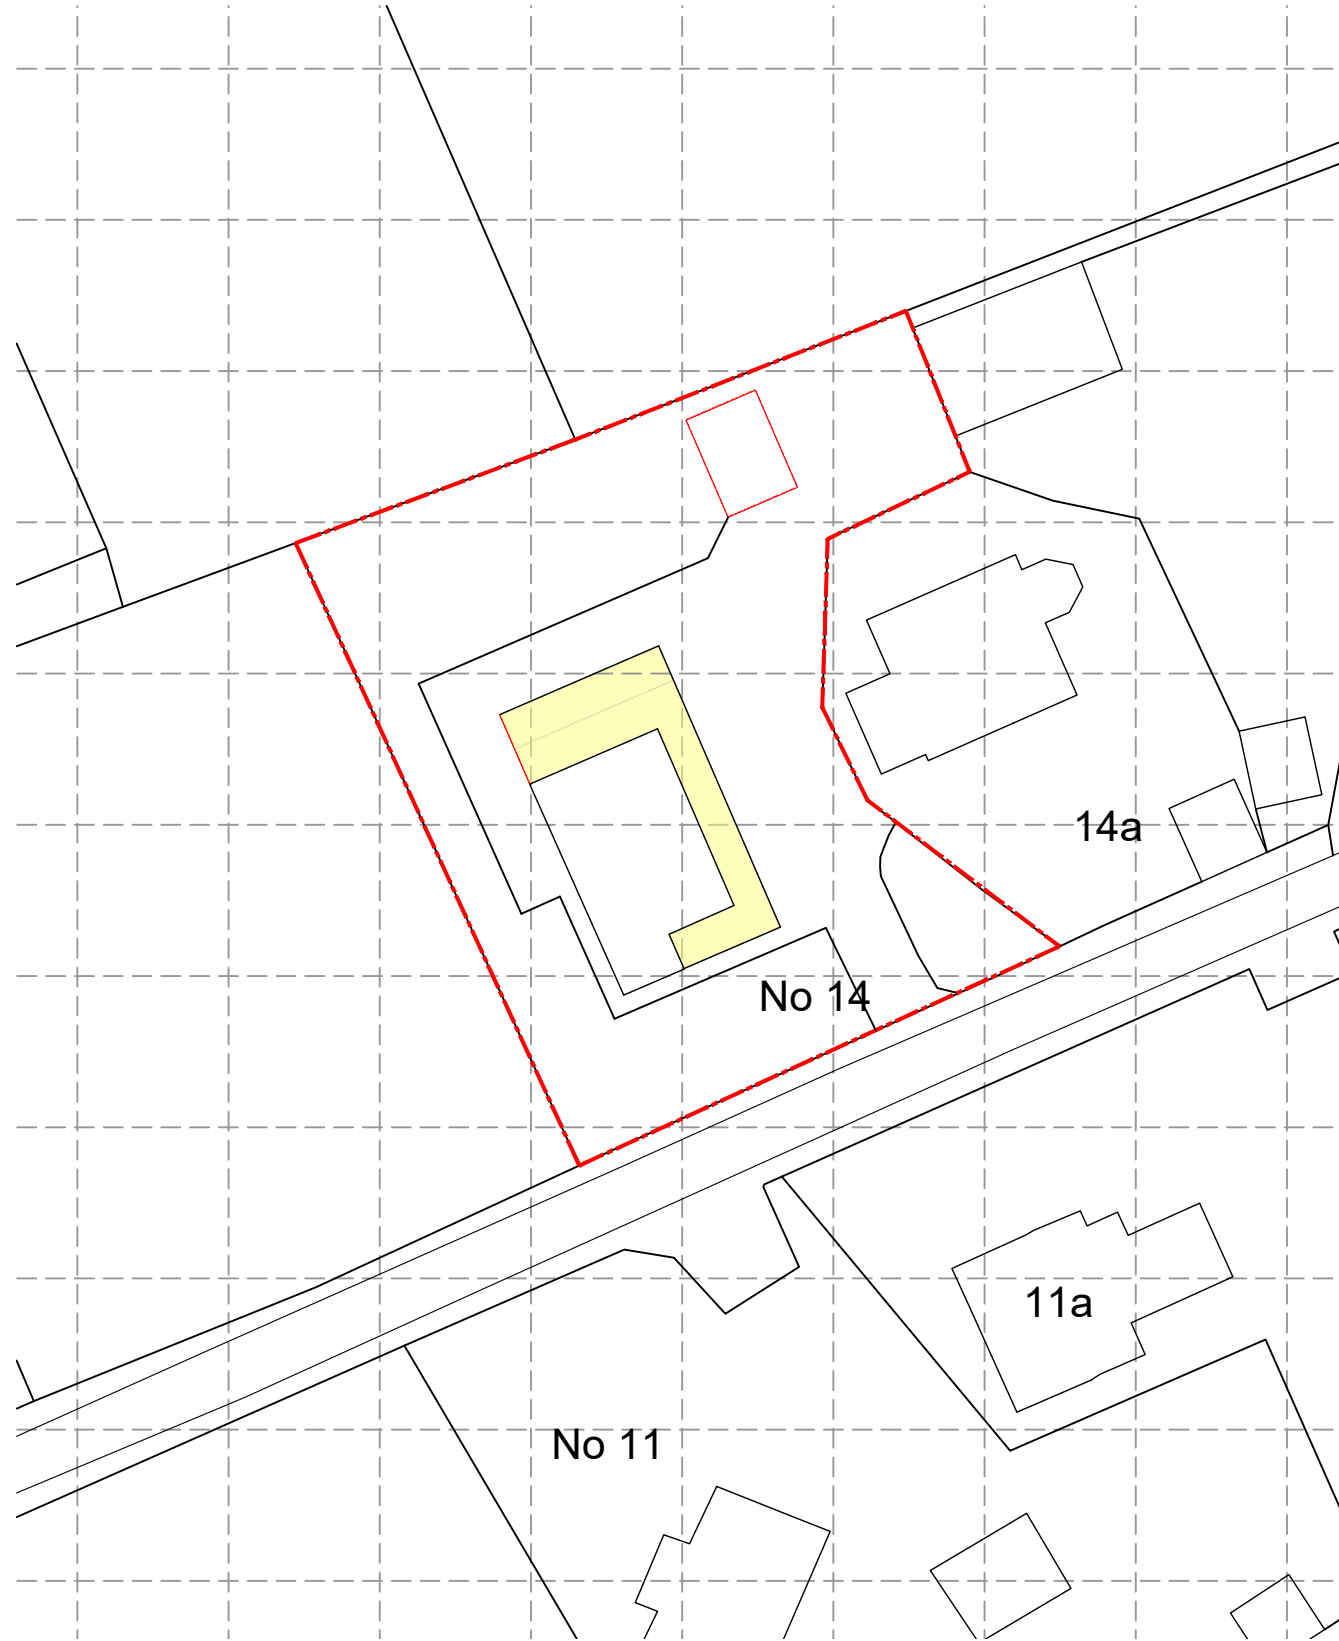

PLANNING

REV	DATE	BY	AMENDMENT

mda studio
 design + architecture
 30 Braid Road . Edinburgh . EH10 6AD
 T: 0131 629 3141 E: edinburgh@mda-studio.co.uk W: www.mda-studio.co.uk

CLIENT
Cantwell

PROJECT ADDRESS
Milrig Holdings

DRAWING TITLE
Location Plan

PROJECT NO
2222

DRAWING NUMBER
AL(0)01

SCALE
1:1250


PAGE SIZE
A3

DATE
FEB 23

REVISION
A

DRAWN BY
DM

CHECKED BY

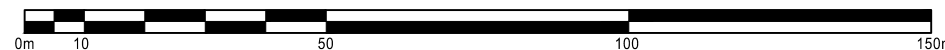

1:1250

NOTE : DO NOT SCALE FROM THIS DRAWING

Contractor and his subcontractors are to verify all dimensions and levels on site before preparing shop drawings or manufacture.
 The Contractor is to bring to the attention of the Architect any discrepancy in this drawing prior to commencement of the works.