




Ex. Ground Floor Plan (1:100)

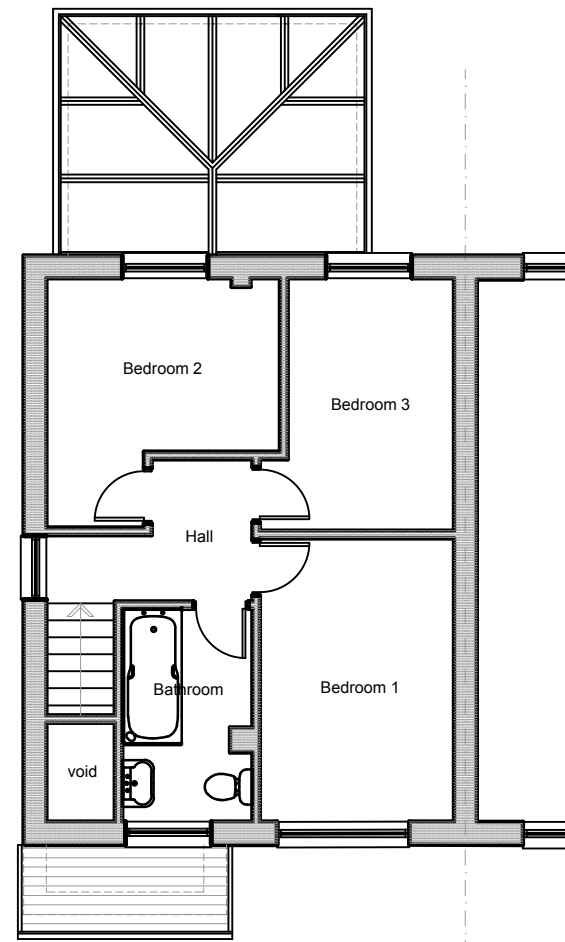

Ex. First Floor Plan (1:100)

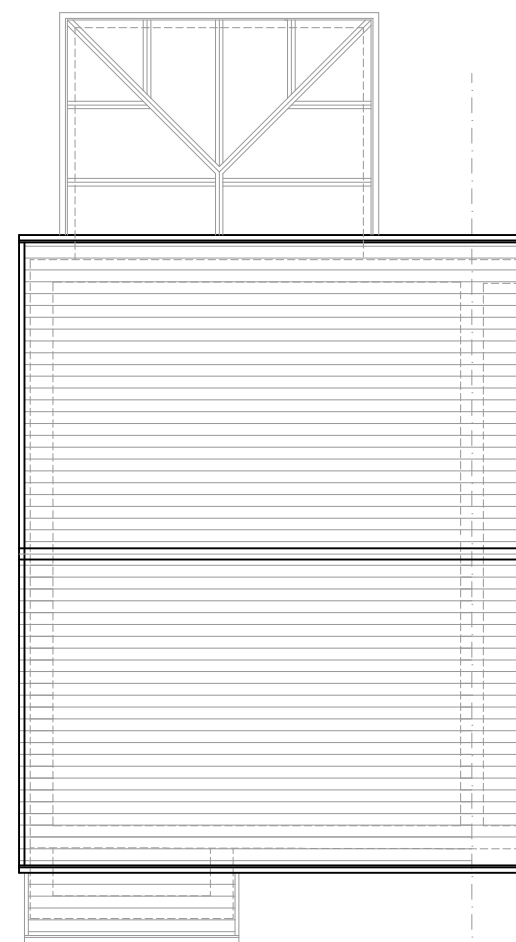


Ex. Roof Plan (1:100)

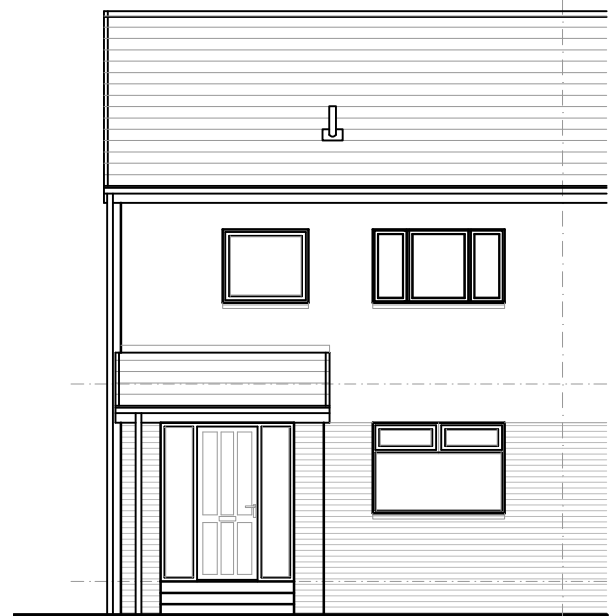


Ex. Front (east) Elevation (1:100)




Ex. Rear (west) Elevation (1:100)


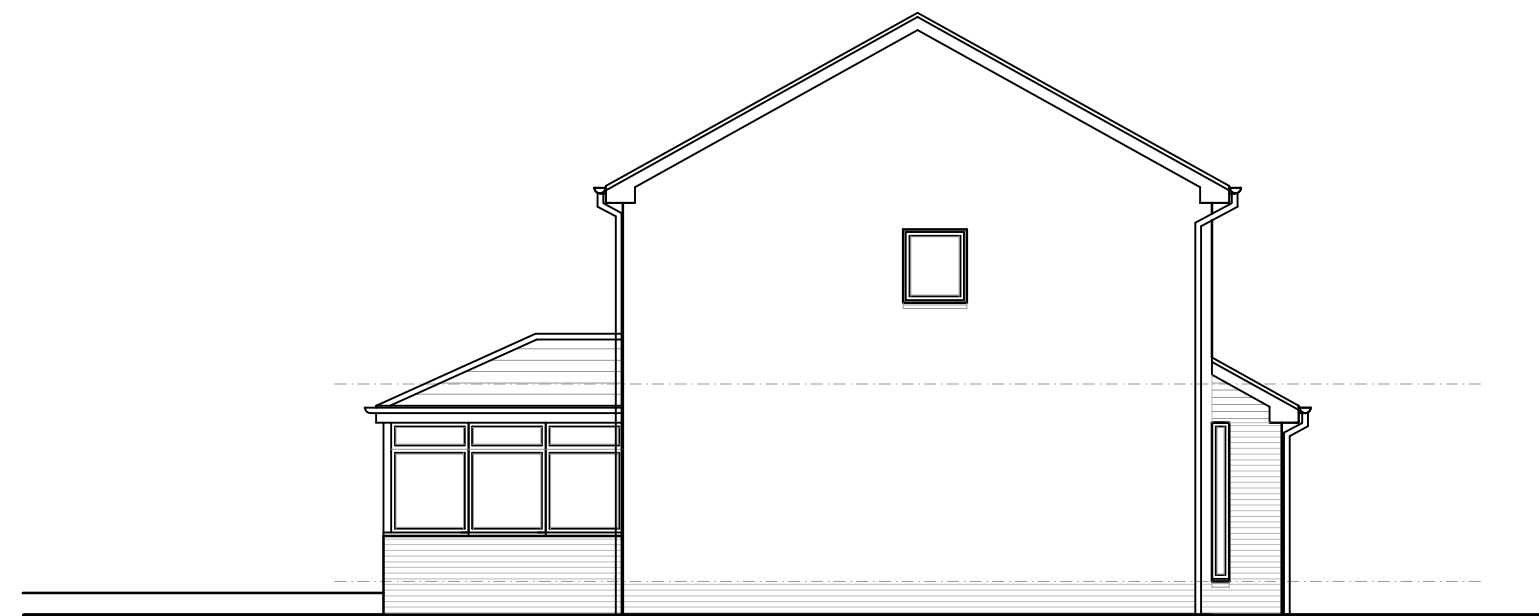


Ex. Side (south) Elevation (1:100)

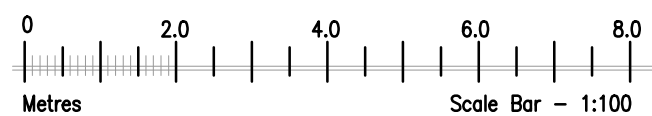


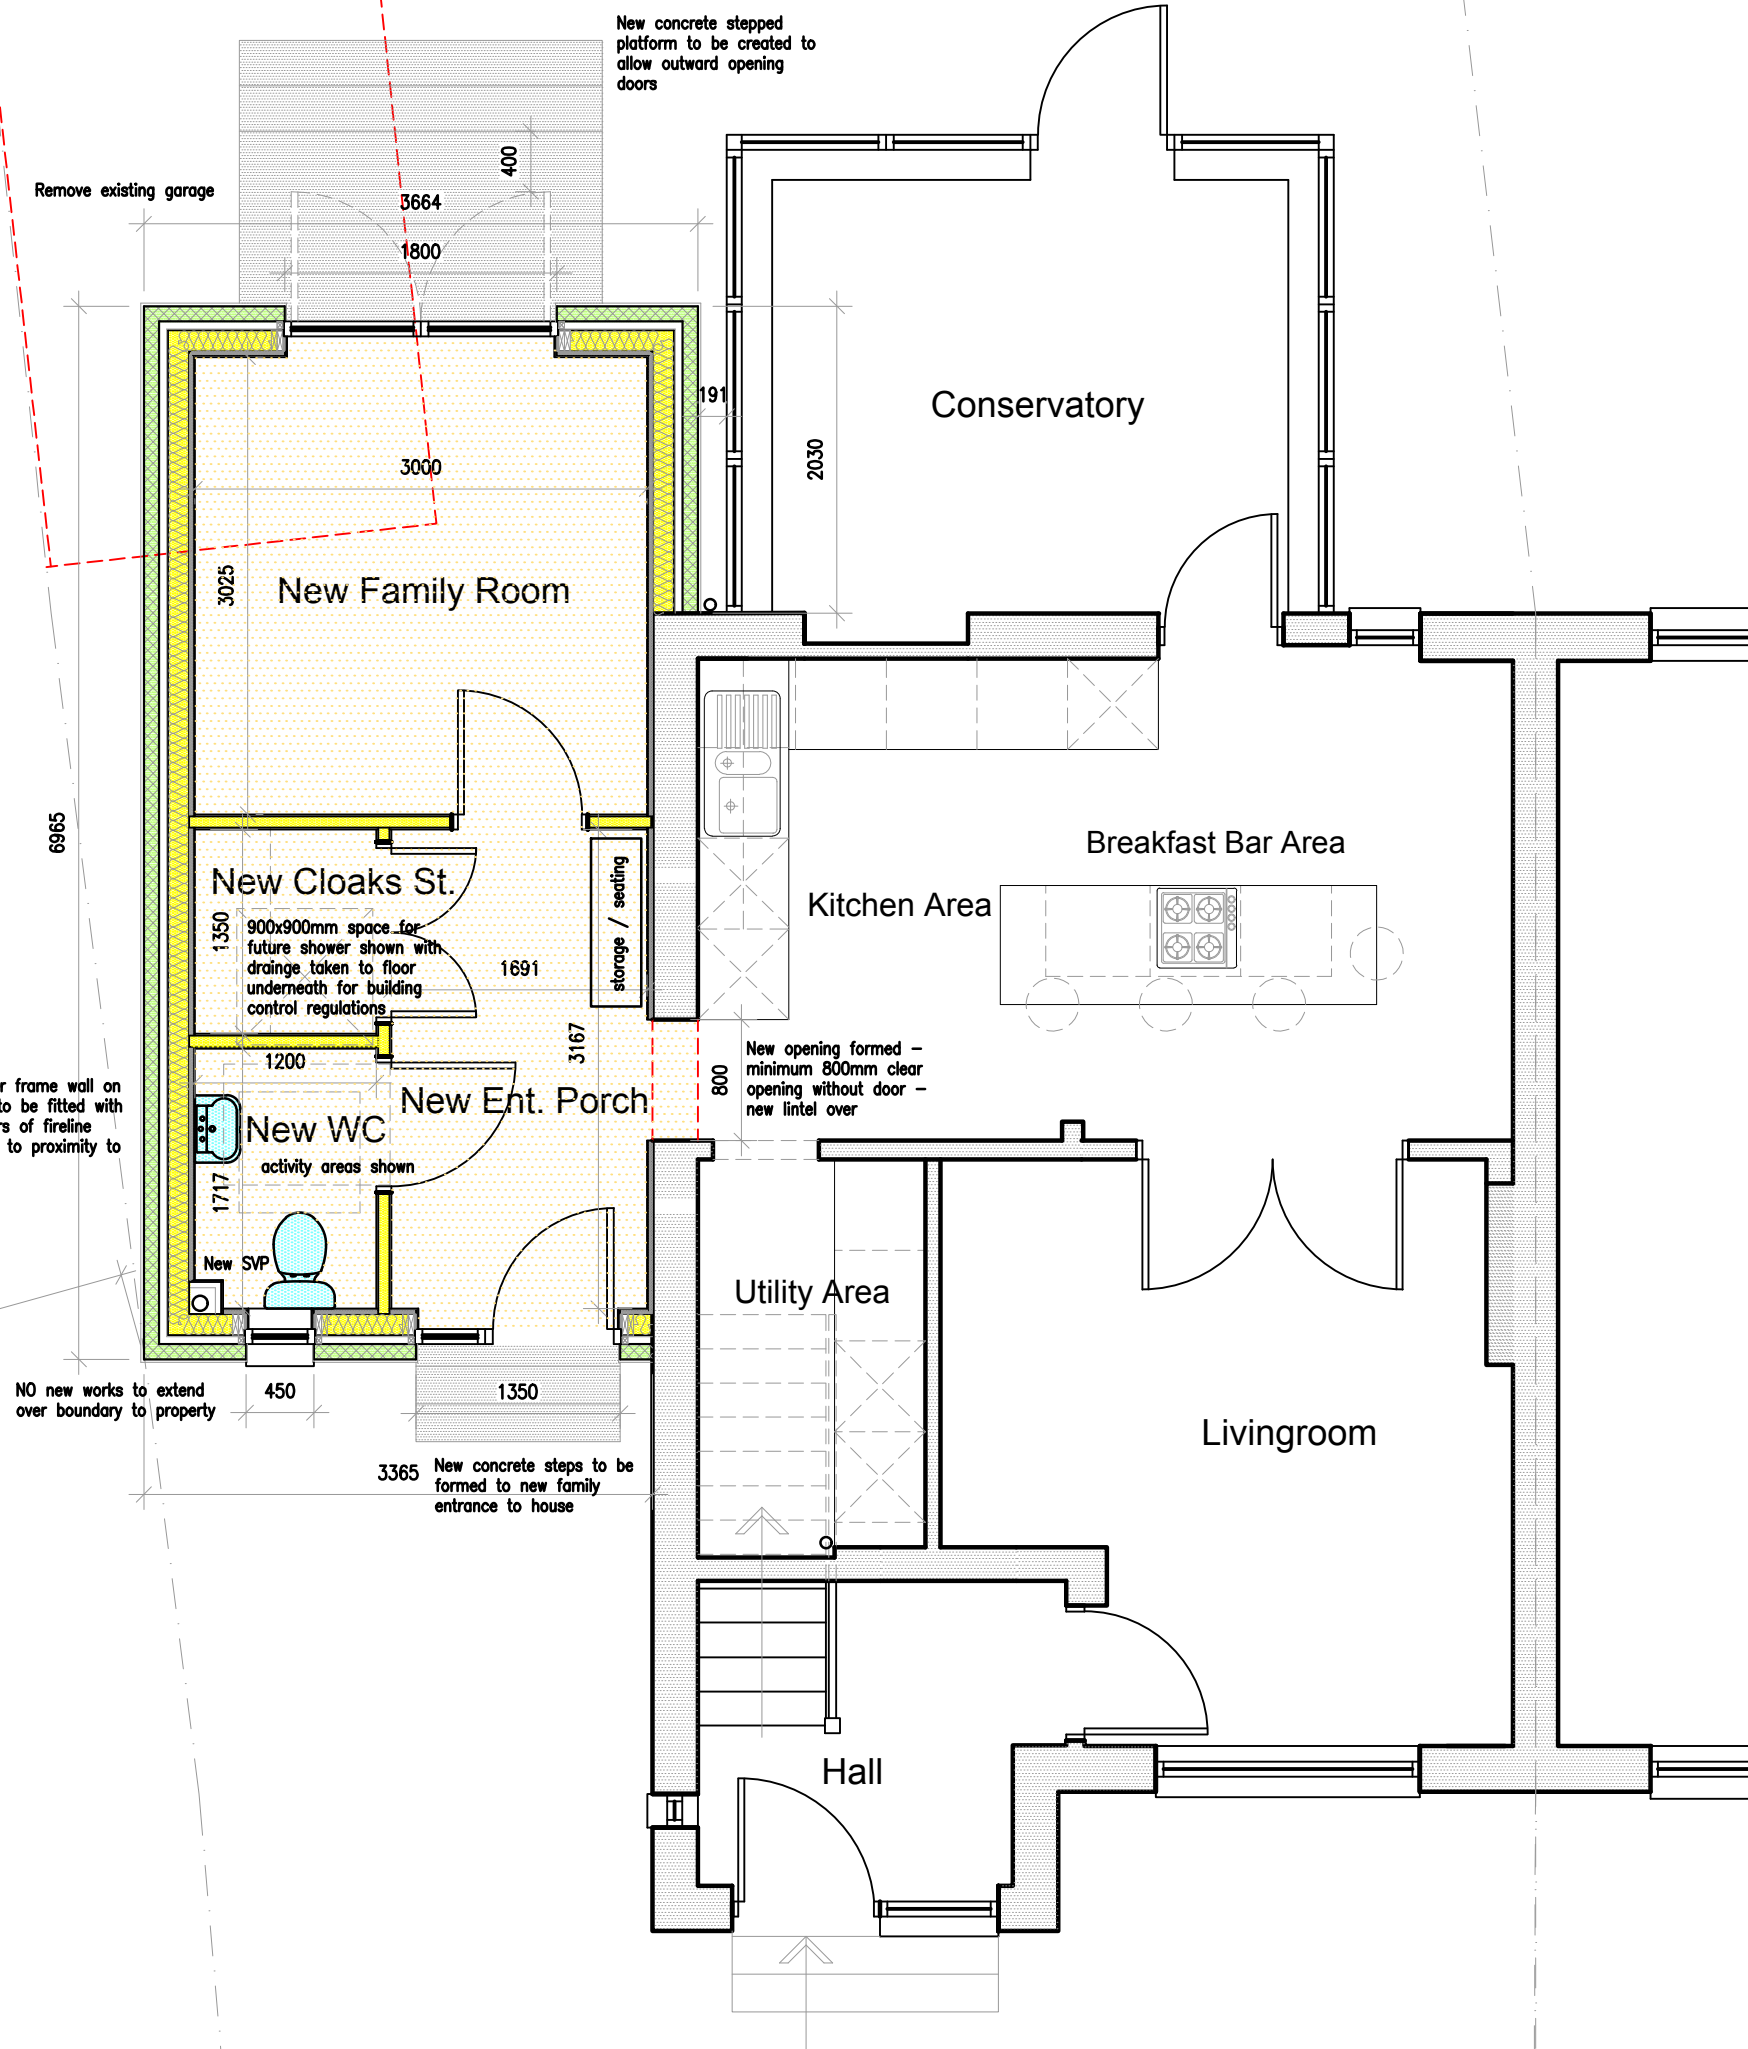


Proposed Ground Floor Plan (1:50)

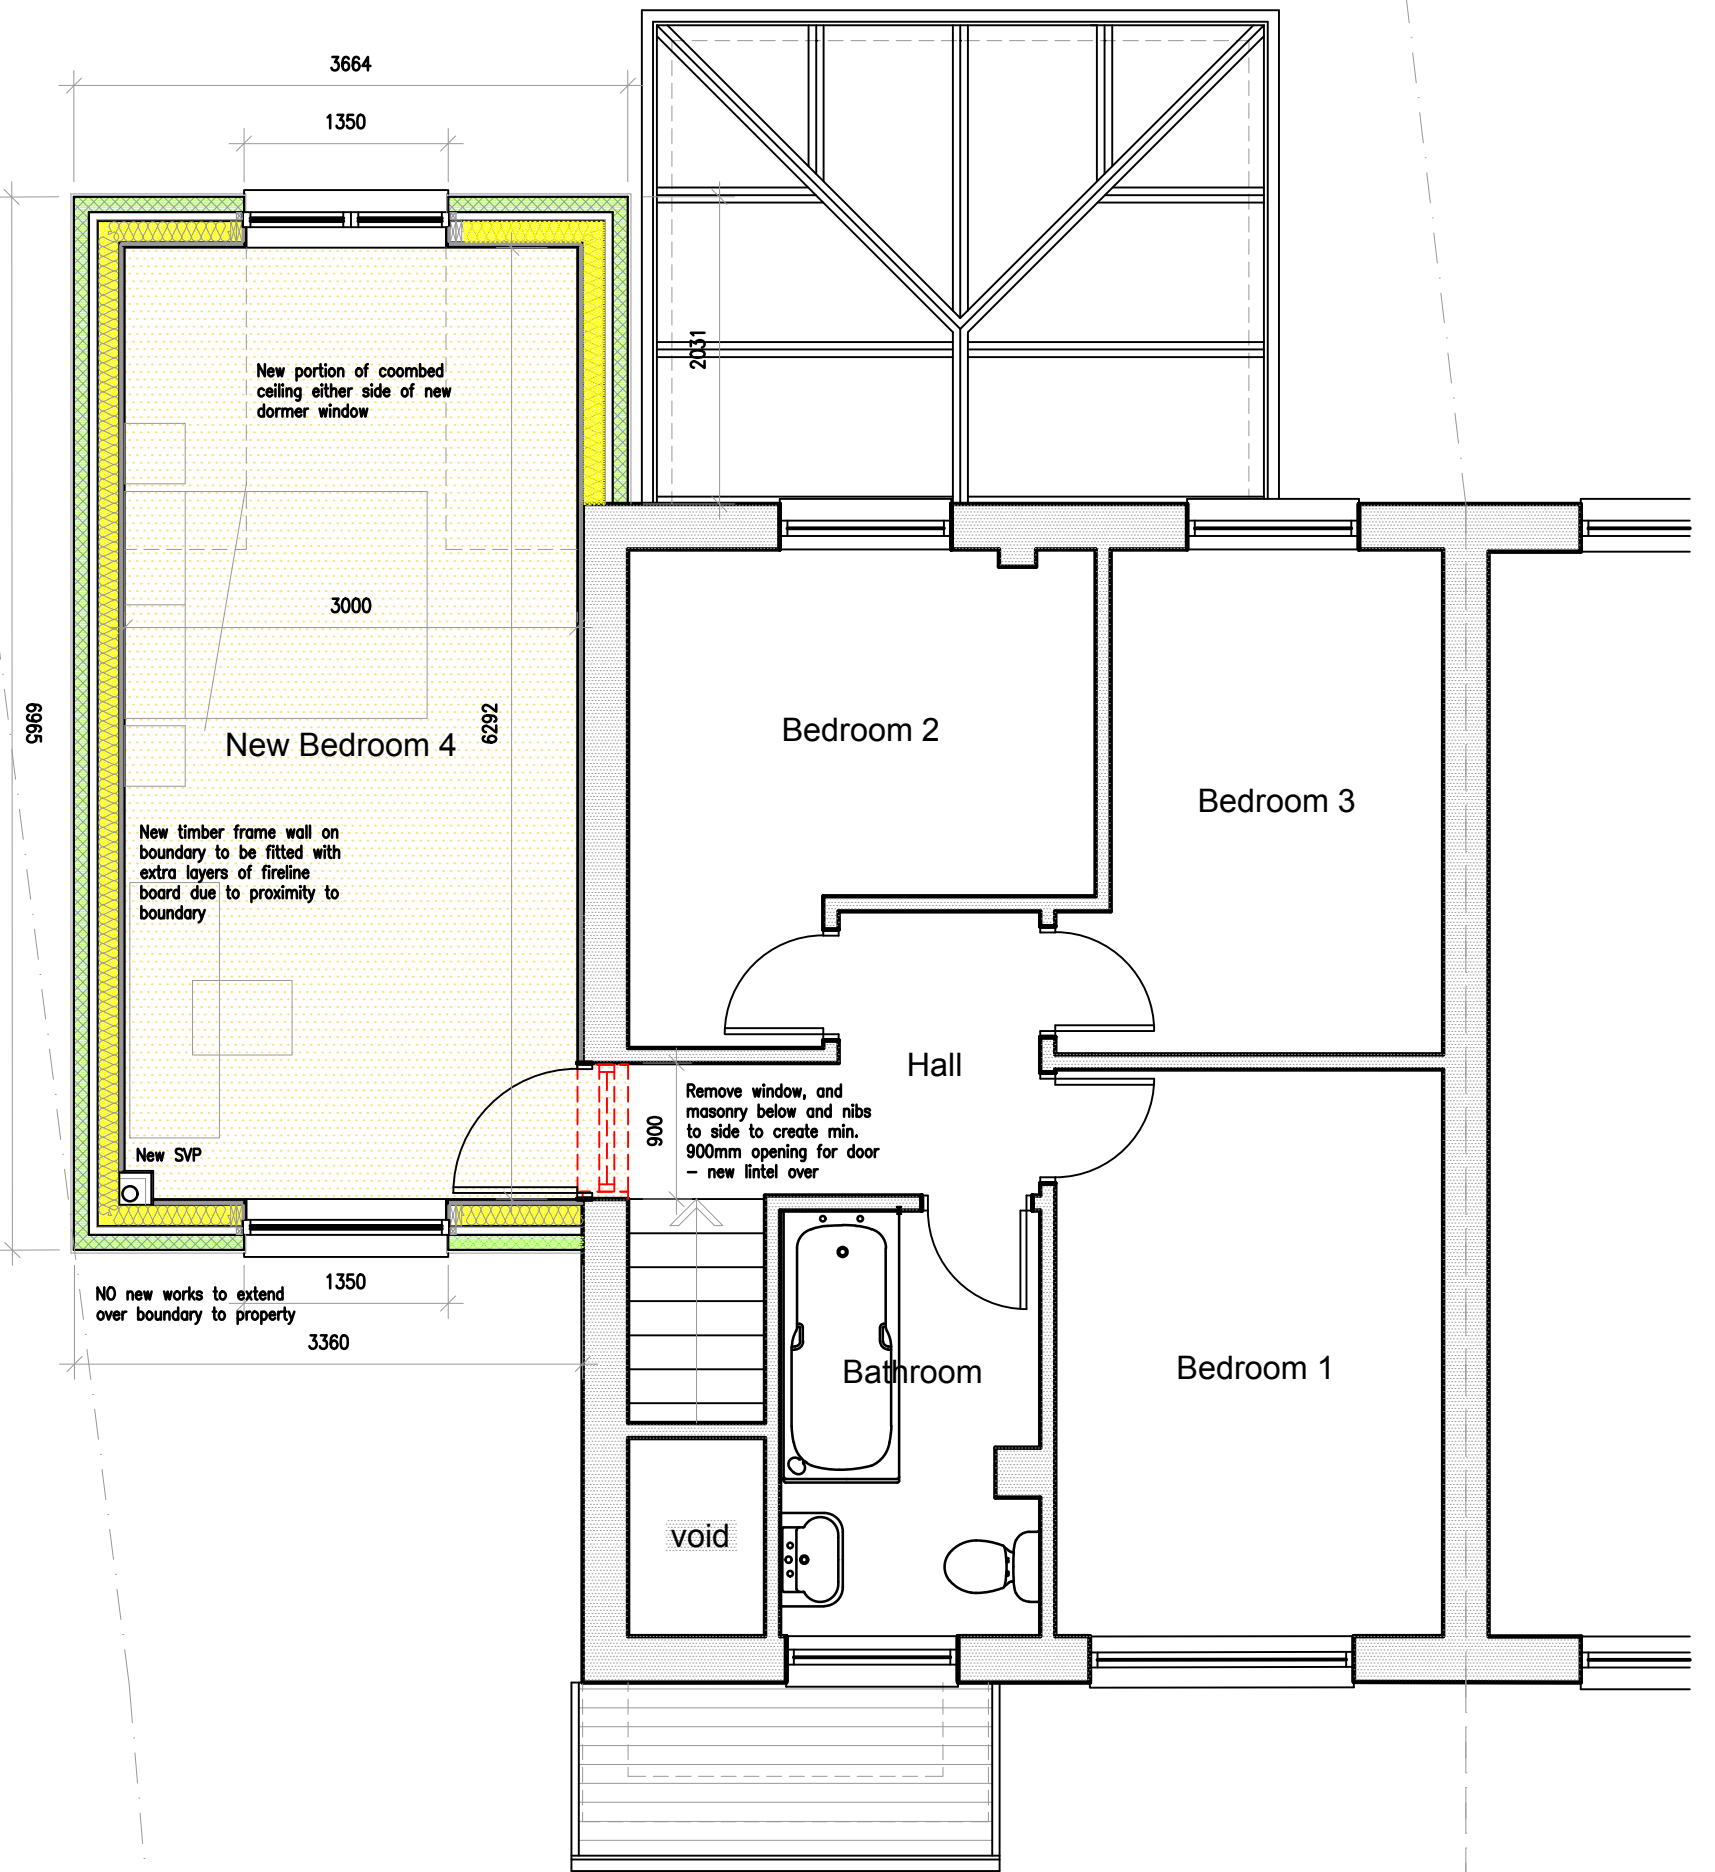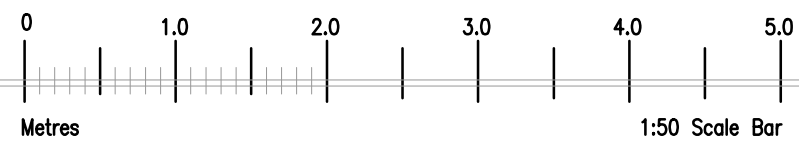

Proposed First Floor Plan (1:50)

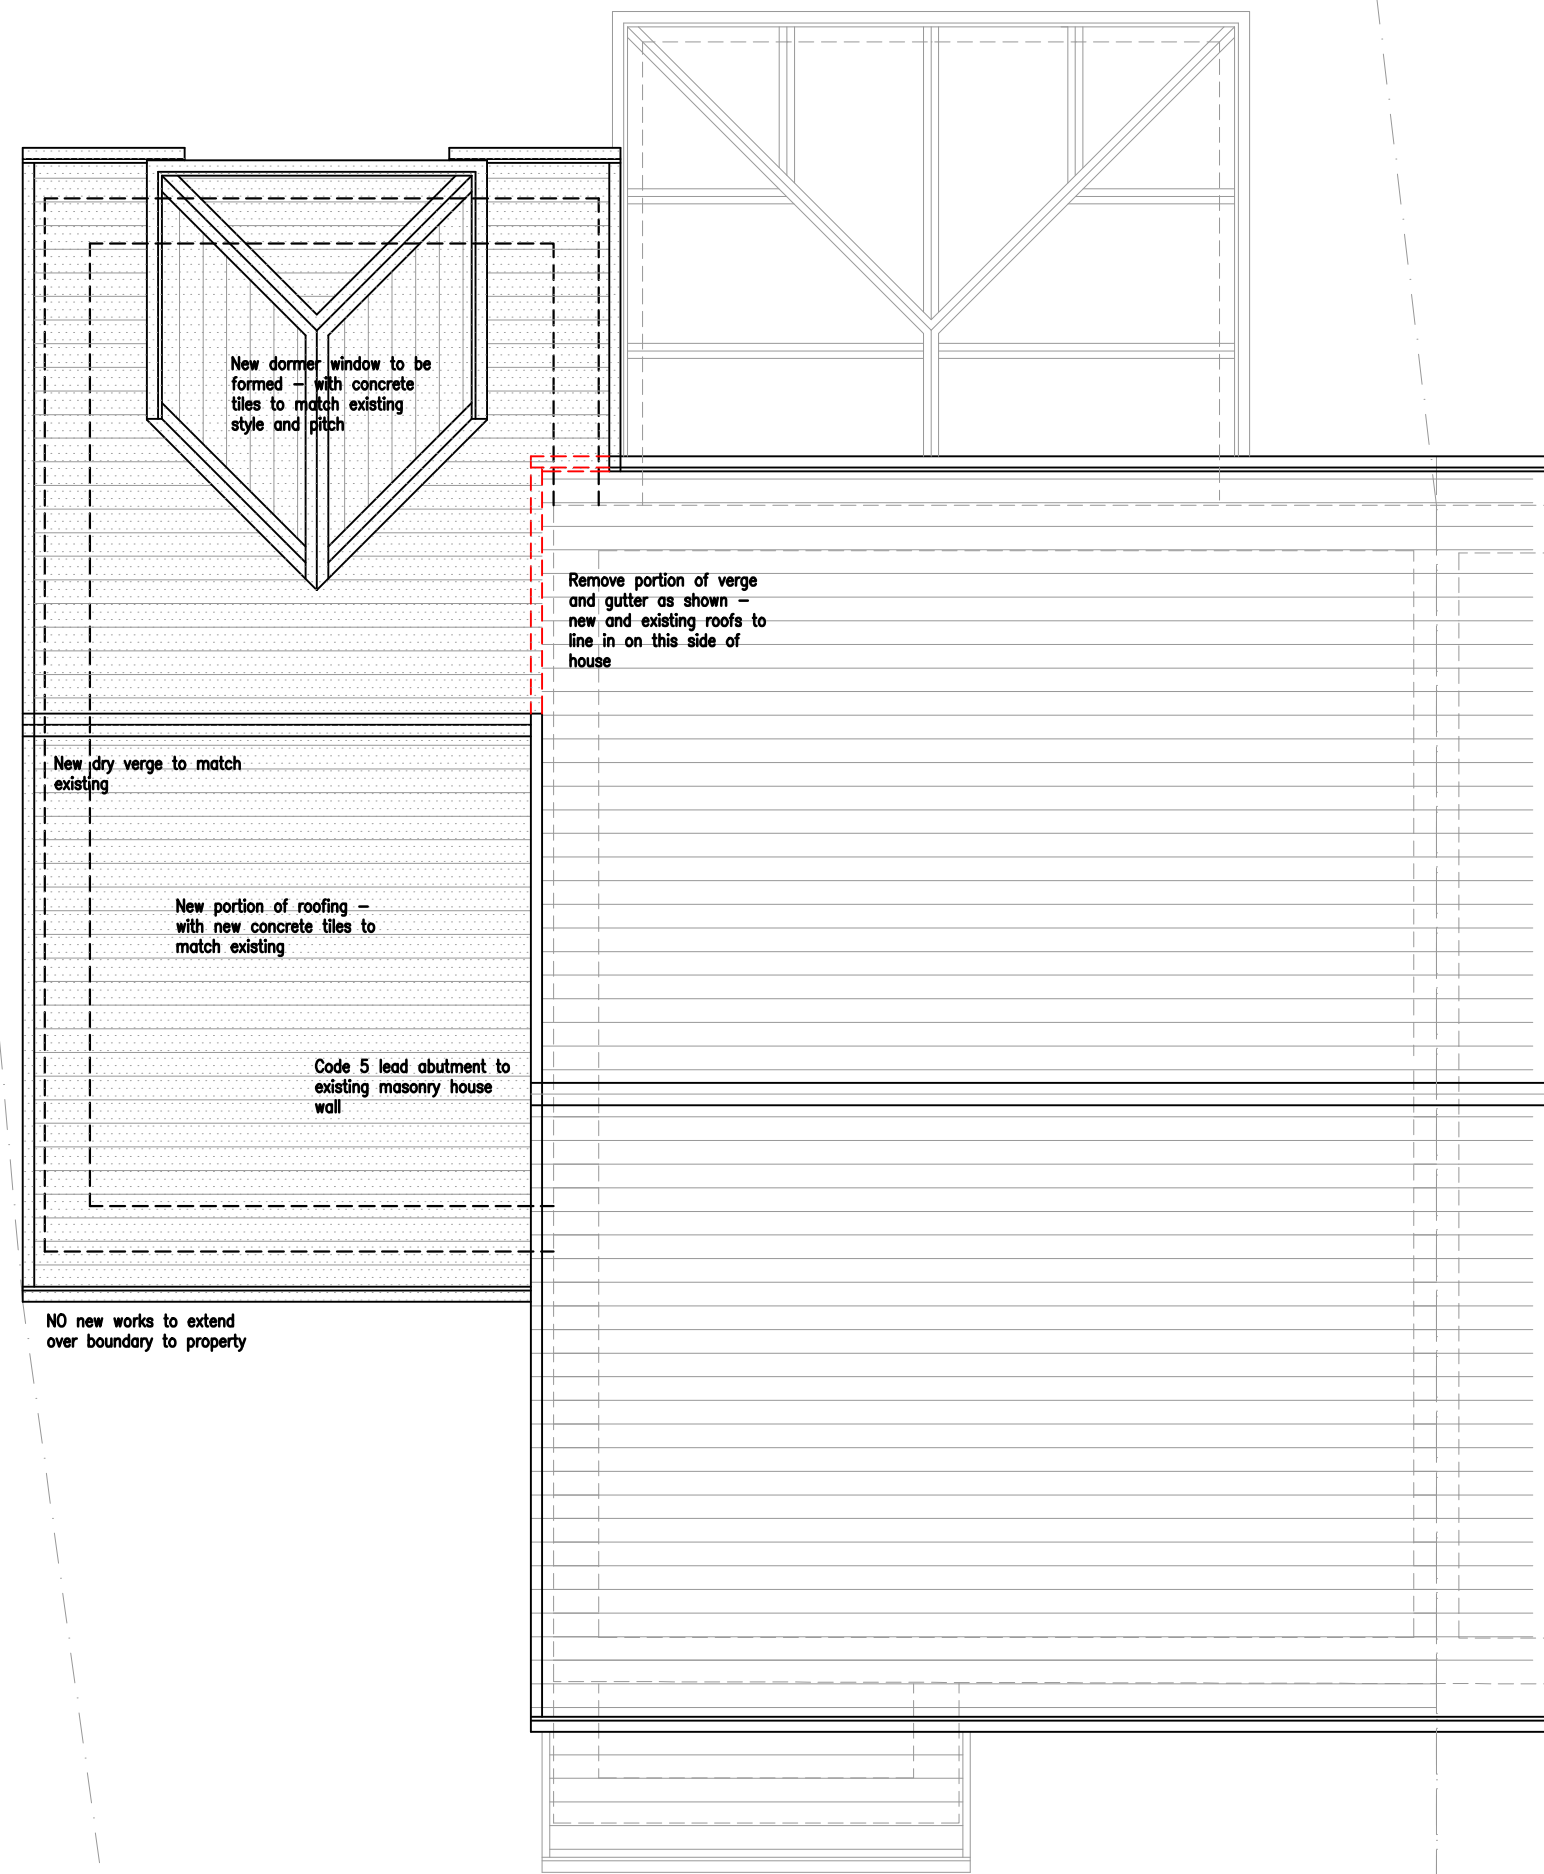


Proposed Roof Plan (1:50)

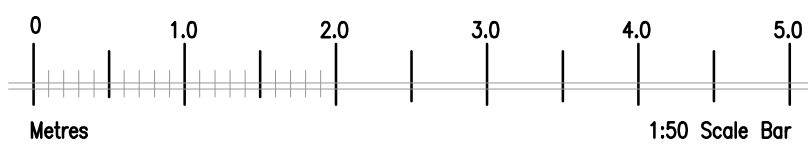



Proposed Front (east) Elevation (1:50)

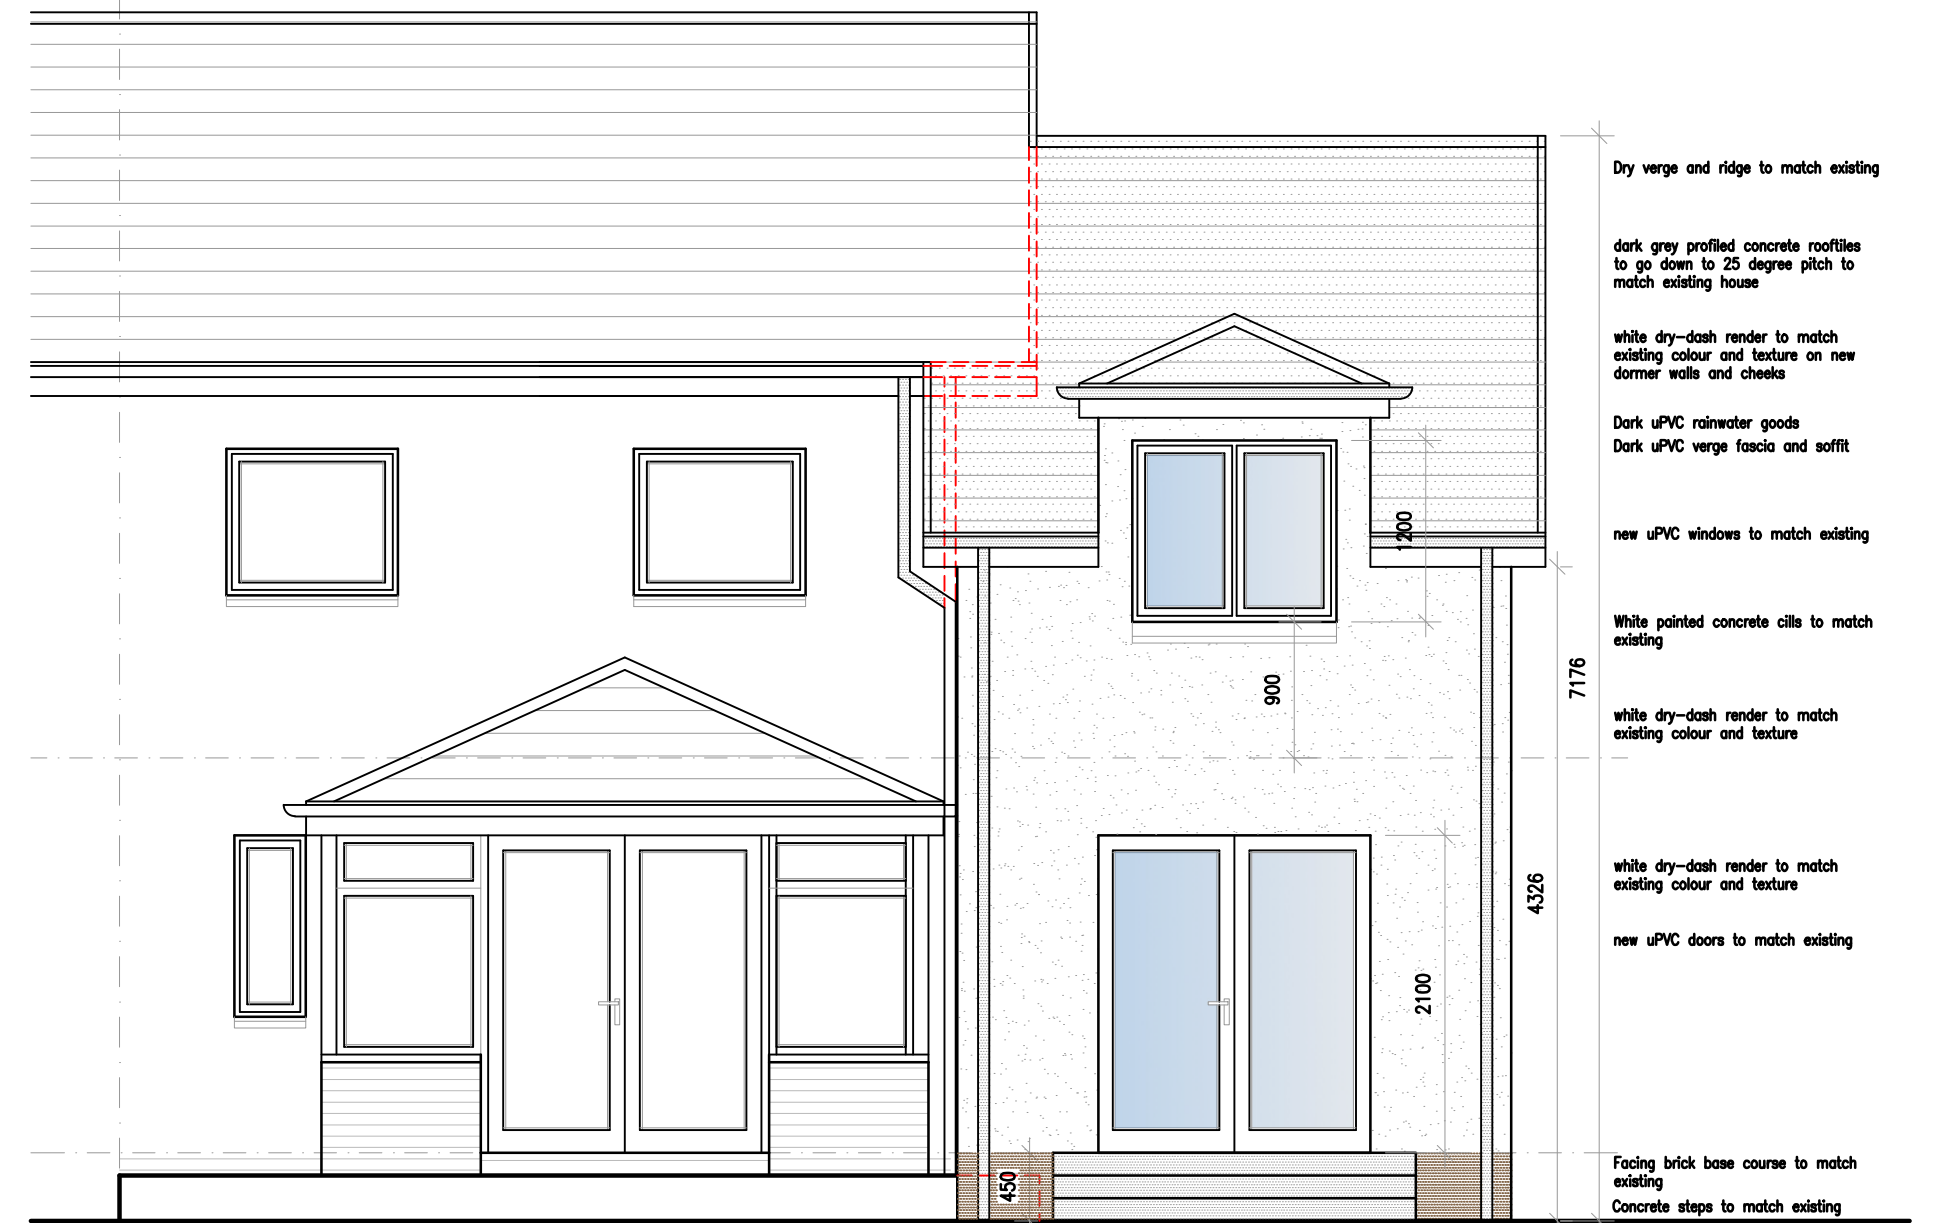

Proposed Rear (west) Elevation (1:50)

Proposed Side (south) Elevation (1:50)

