




Ex. Ground Floor Plan (1:100)

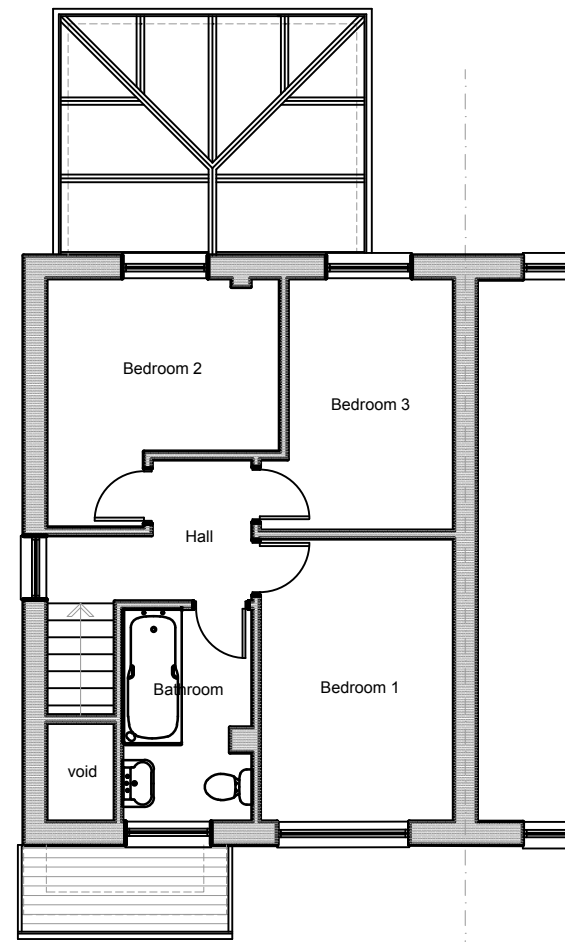

Ex. First Floor Plan (1:100)

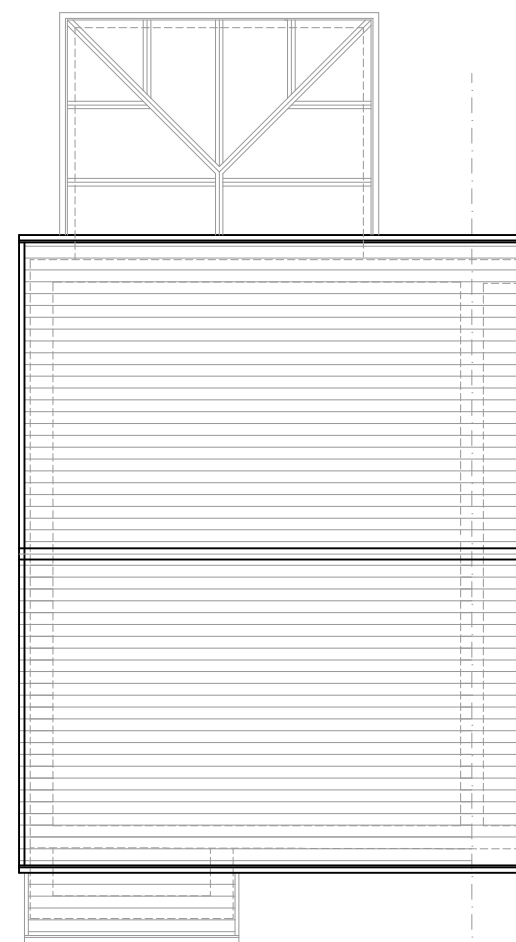


Ex. Roof Plan (1:100)

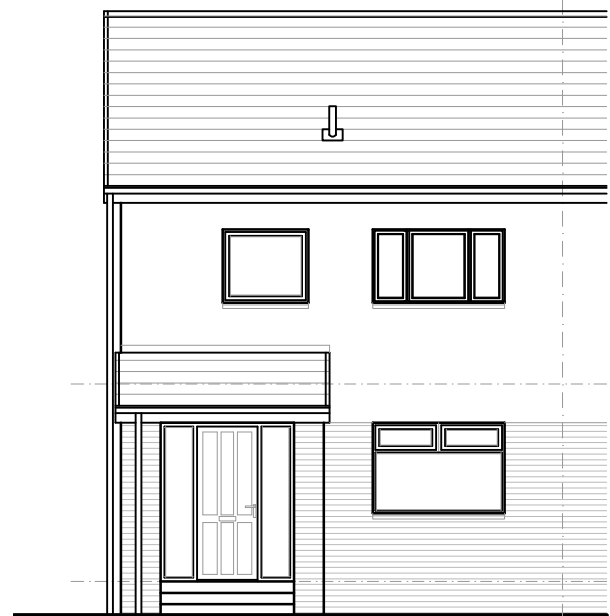

Ex. Front (east) Elevation (1:100)



Ex. Rear (west) Elevation (1:100)

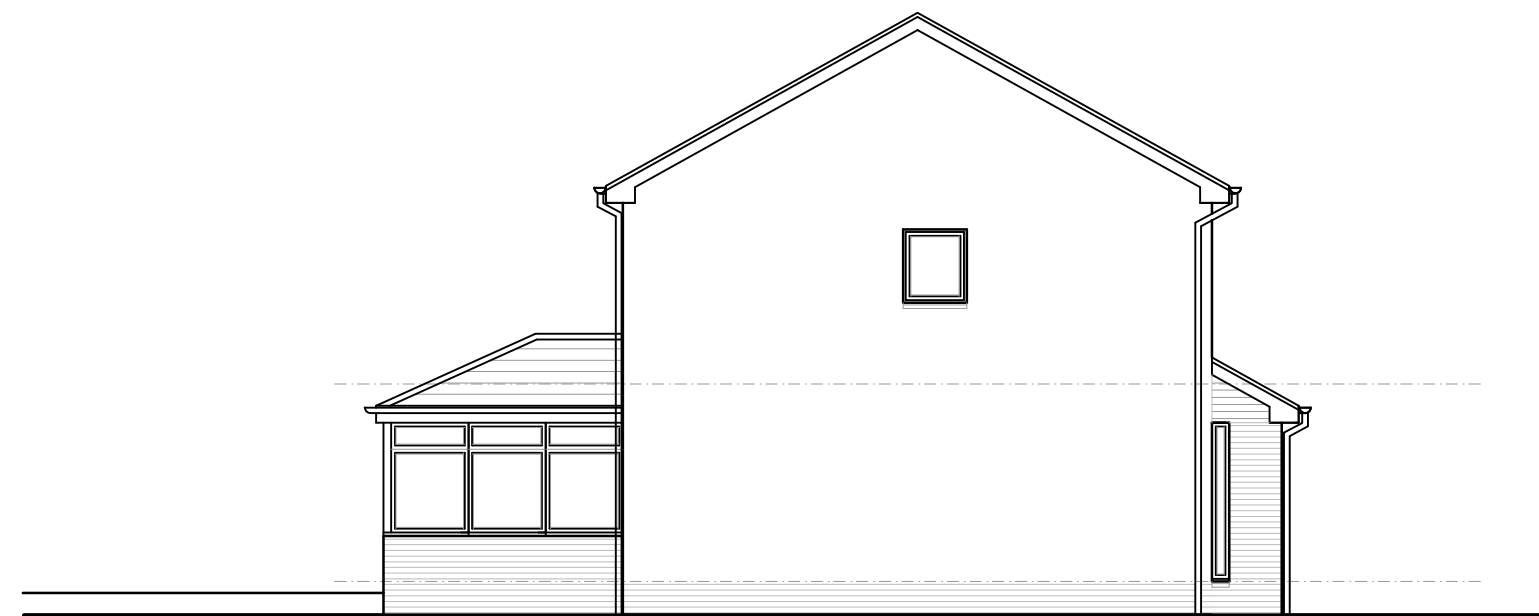

Ex. Side (south) Elevation (1:100)

