




Proposed Front (east) Elevation (1:50)

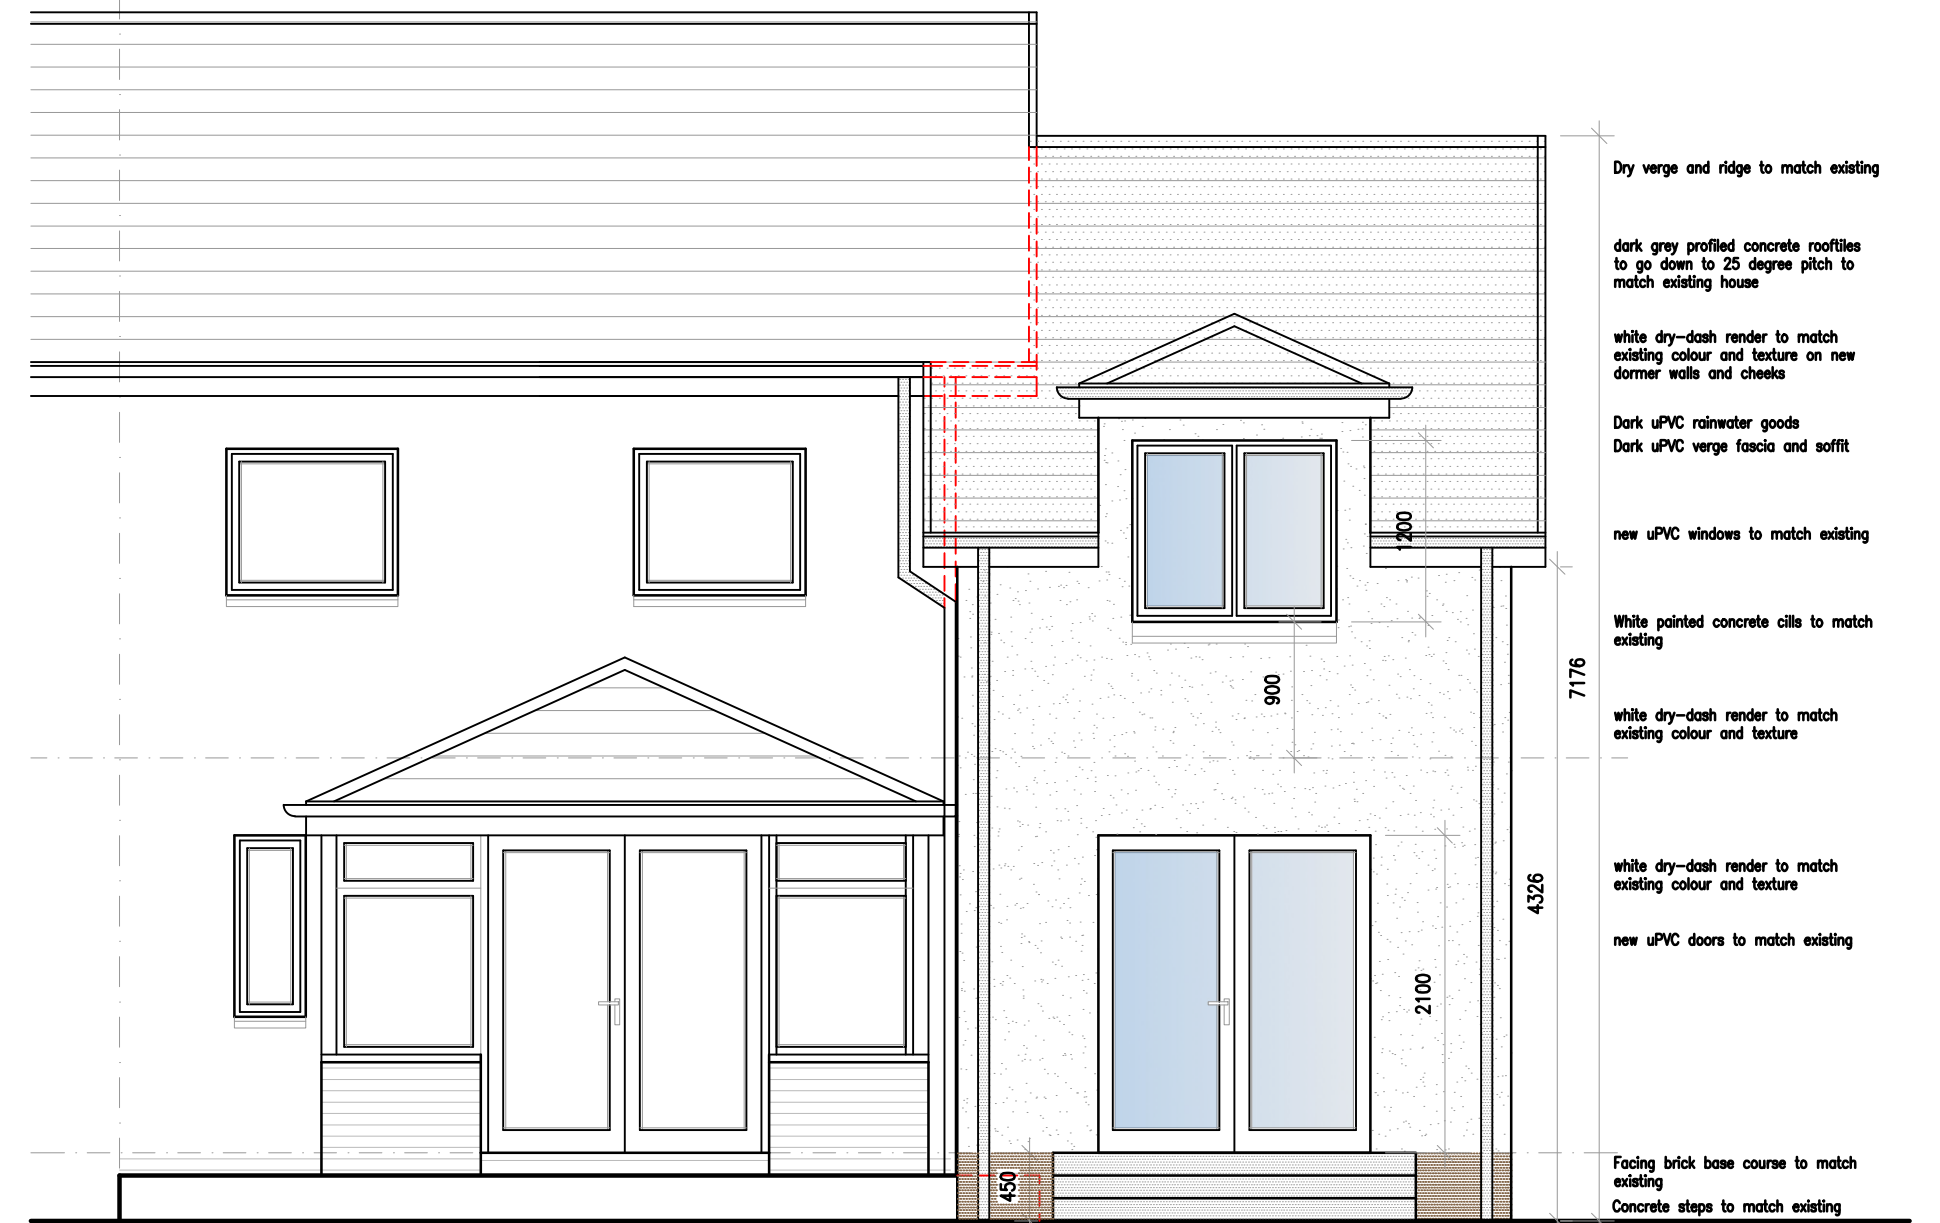

Proposed Rear (west) Elevation (1:50)

Proposed Side (south) Elevation (1:50)

