



Ground Floor
1 : 50

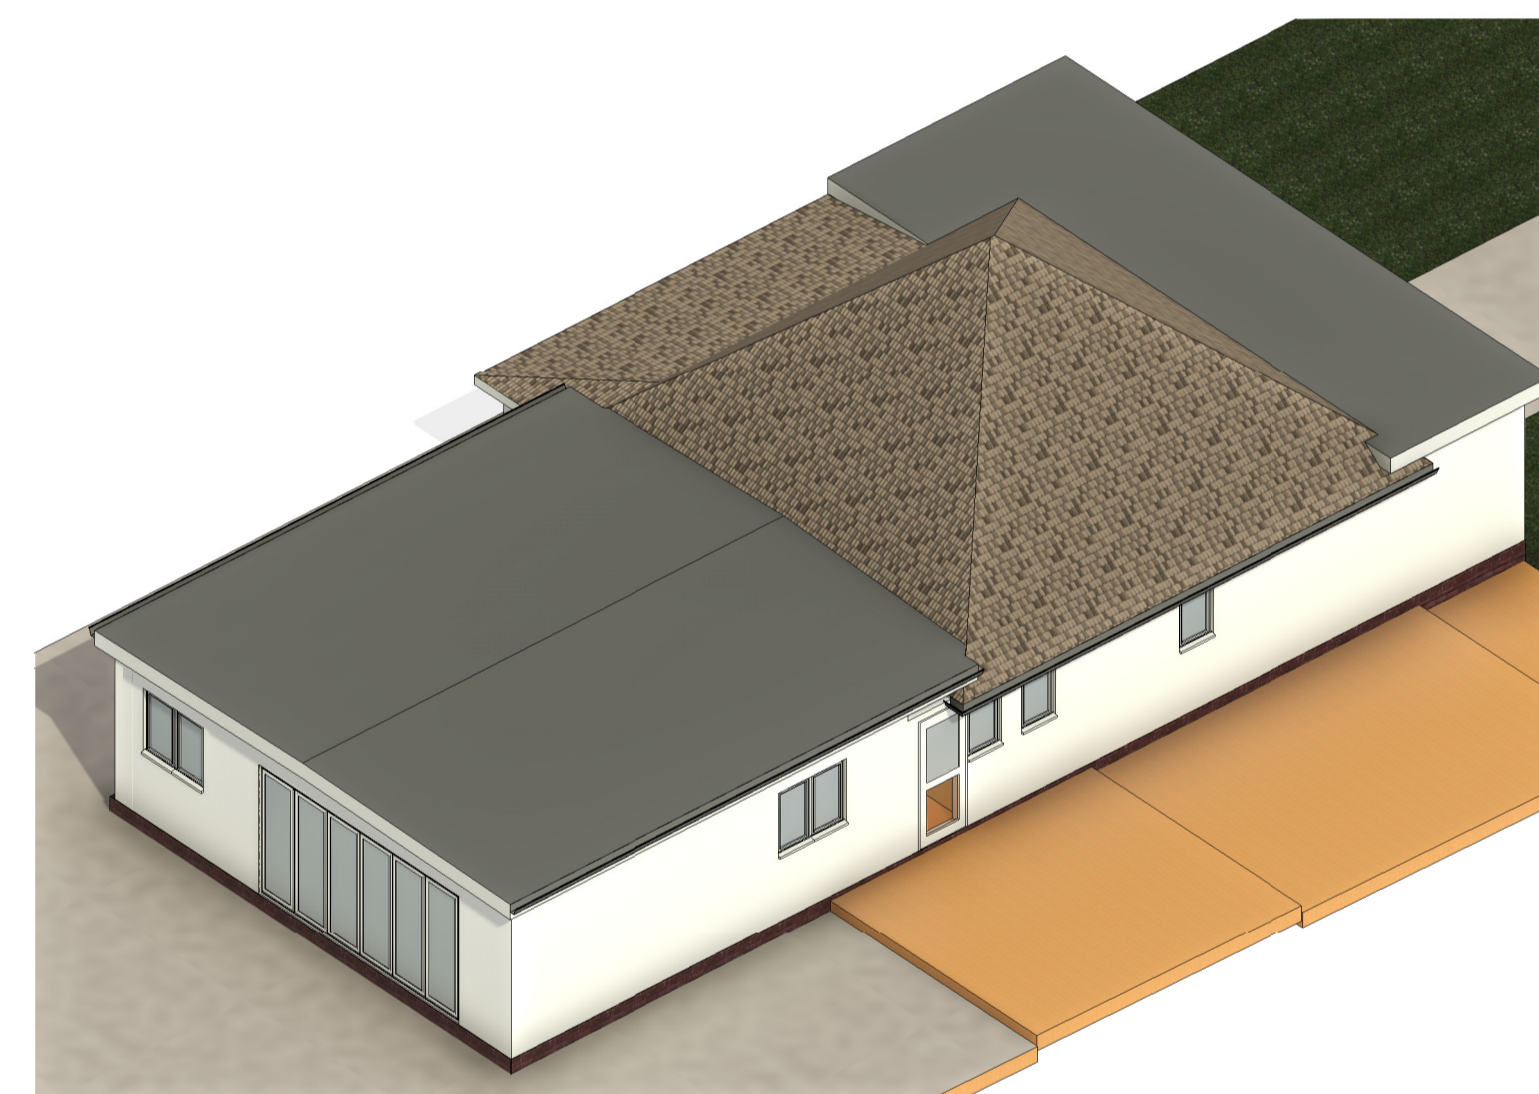

3D View

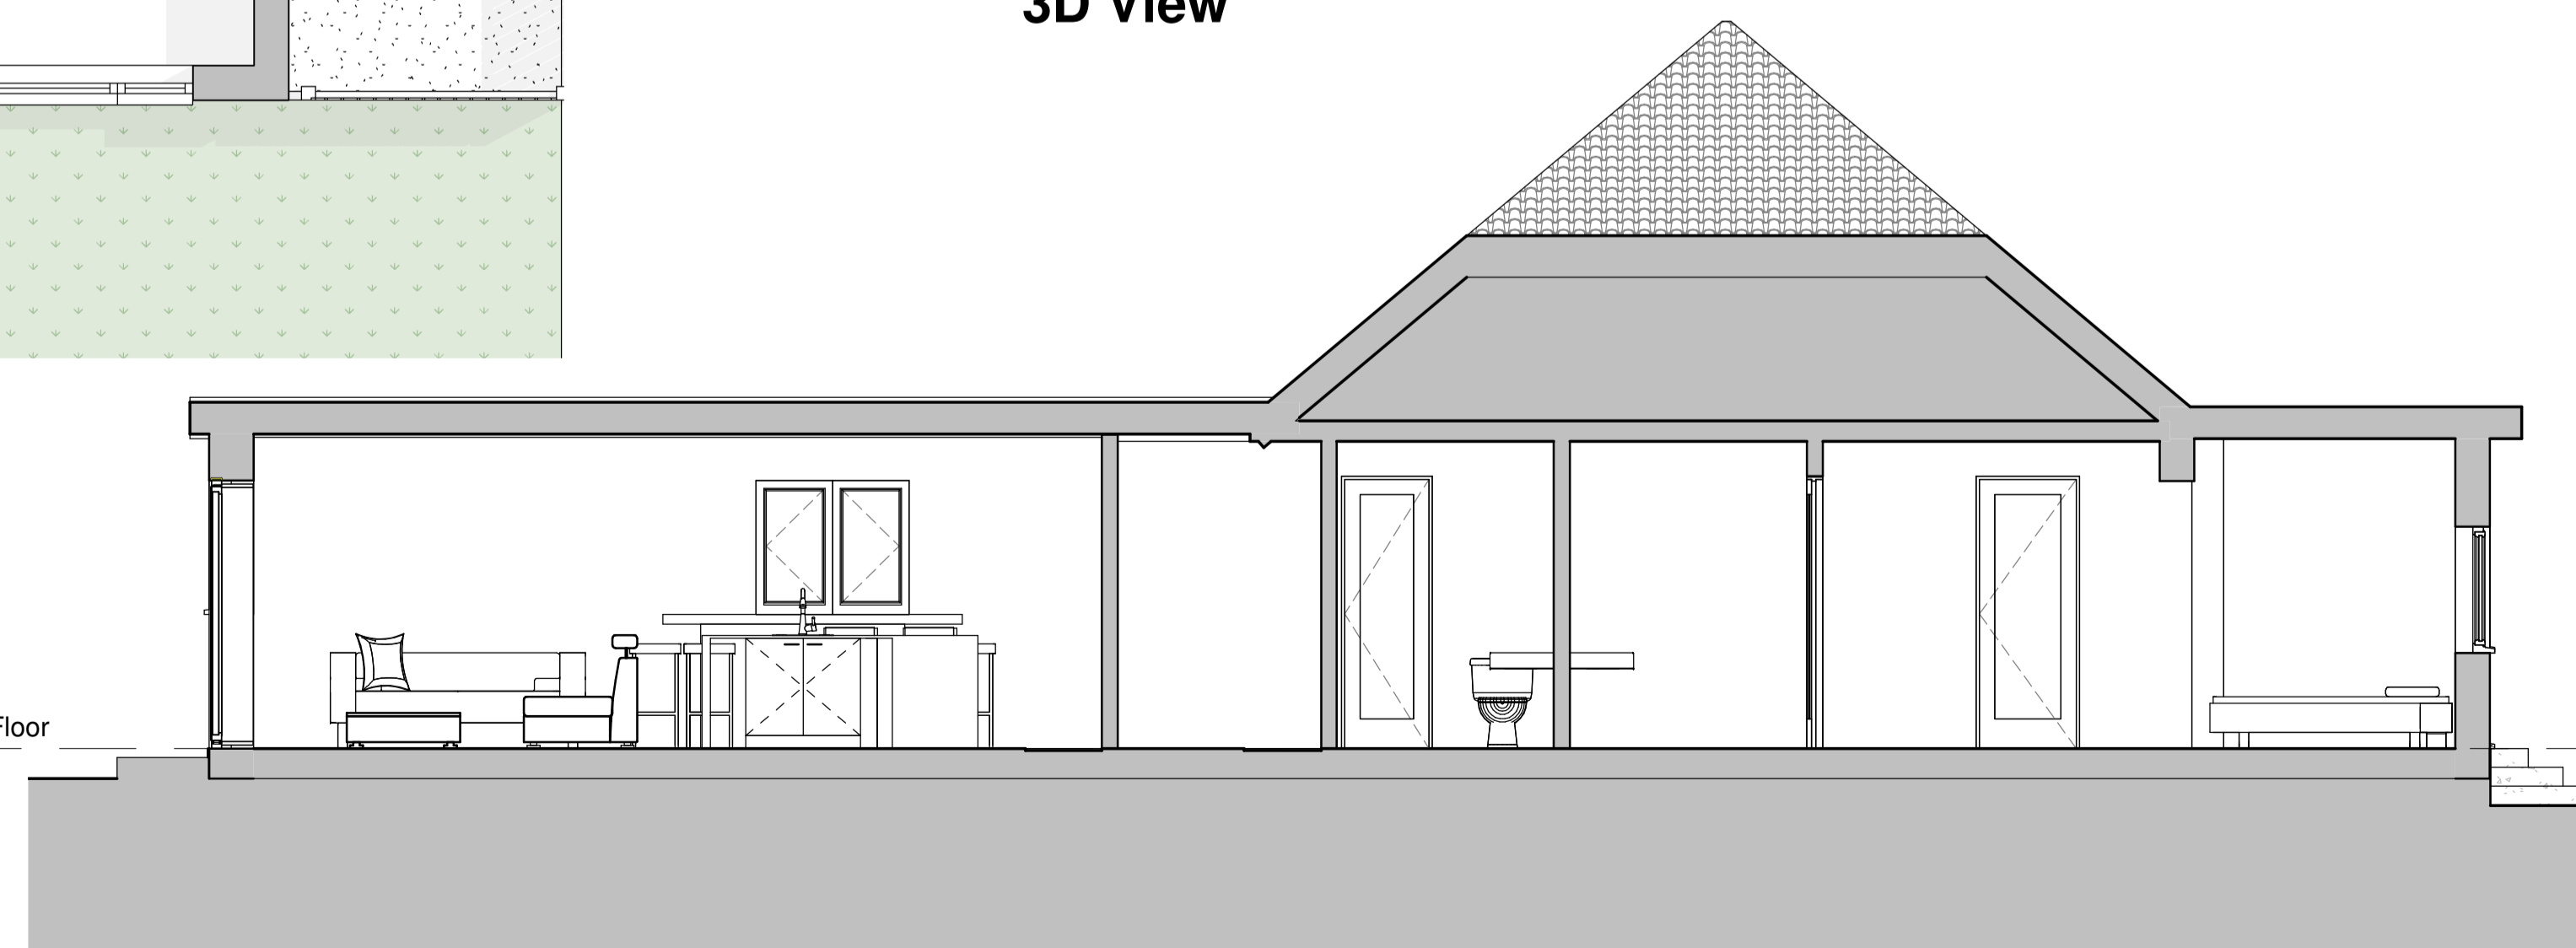

Section AA
1 : 50

Rev	Description	Date

PROJECT

**Clover Tye,
Edenbridge, TN8 6LJ**

TITLE

Proposed Drawing

CLIENT

DRAWN BY AK	CHECKED BY AK	DATE 20/10/23
----------------	------------------	------------------

SCALE (@ A1) 1 : 50	PROJECT NUMBER 572
------------------------	-----------------------

DRAWING NUMBER PL004	REV
-------------------------	-----