
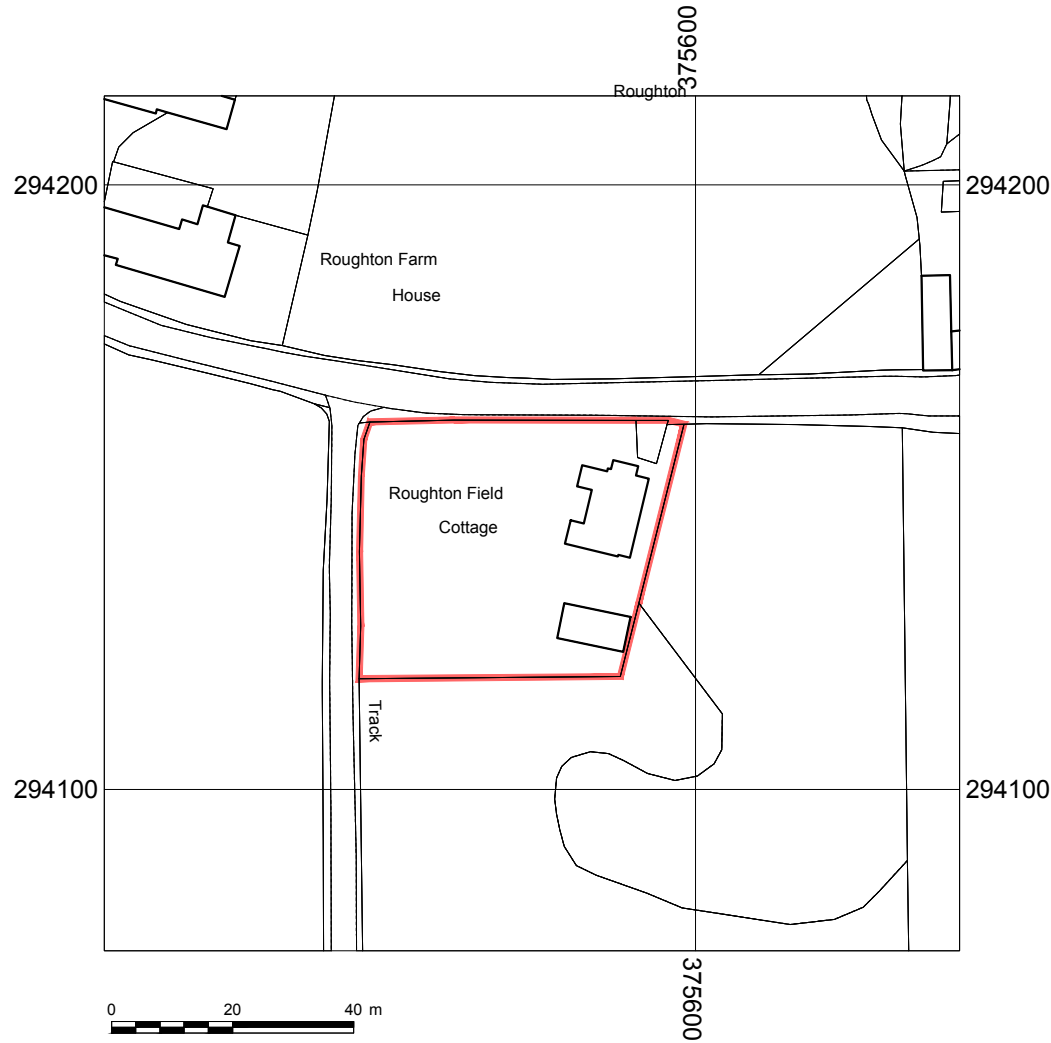


DO NOT SCALE FROM THIS DRAWING
TAILORED DESIGNS TO BE NOTIFIED OF
DISCREPANCIES IN FIGURED DIMENSIONS.
CONTRACTOR TO VERIFY ALL DIMENSIONS.
THIS DRAWING IS COPYRIGHT.

WWW.TAILOREDDDESIGNS.CO.UK
07771701692 RYAN@TAILOREDDDESIGNS.CO.UK

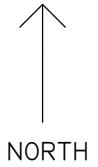


LICENSE NUMBER 100047474

JOB TITLE

PROPOSED RESIDENTIAL EXTENSION TO
ROUGHTON FIELD COTTAGE
ROUGHTON, SHROPSHIRE

DRAWING

LOCATION PLAN
SCHEME DRAWINGS

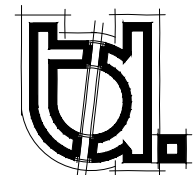

TAILORED DESIGNS
ARCHITECTURAL SERVICES

JOB NO 2185

DRAWN RT

DWG NO 01

SCALE 1:1250 @ A4

REV -