




North Elevation

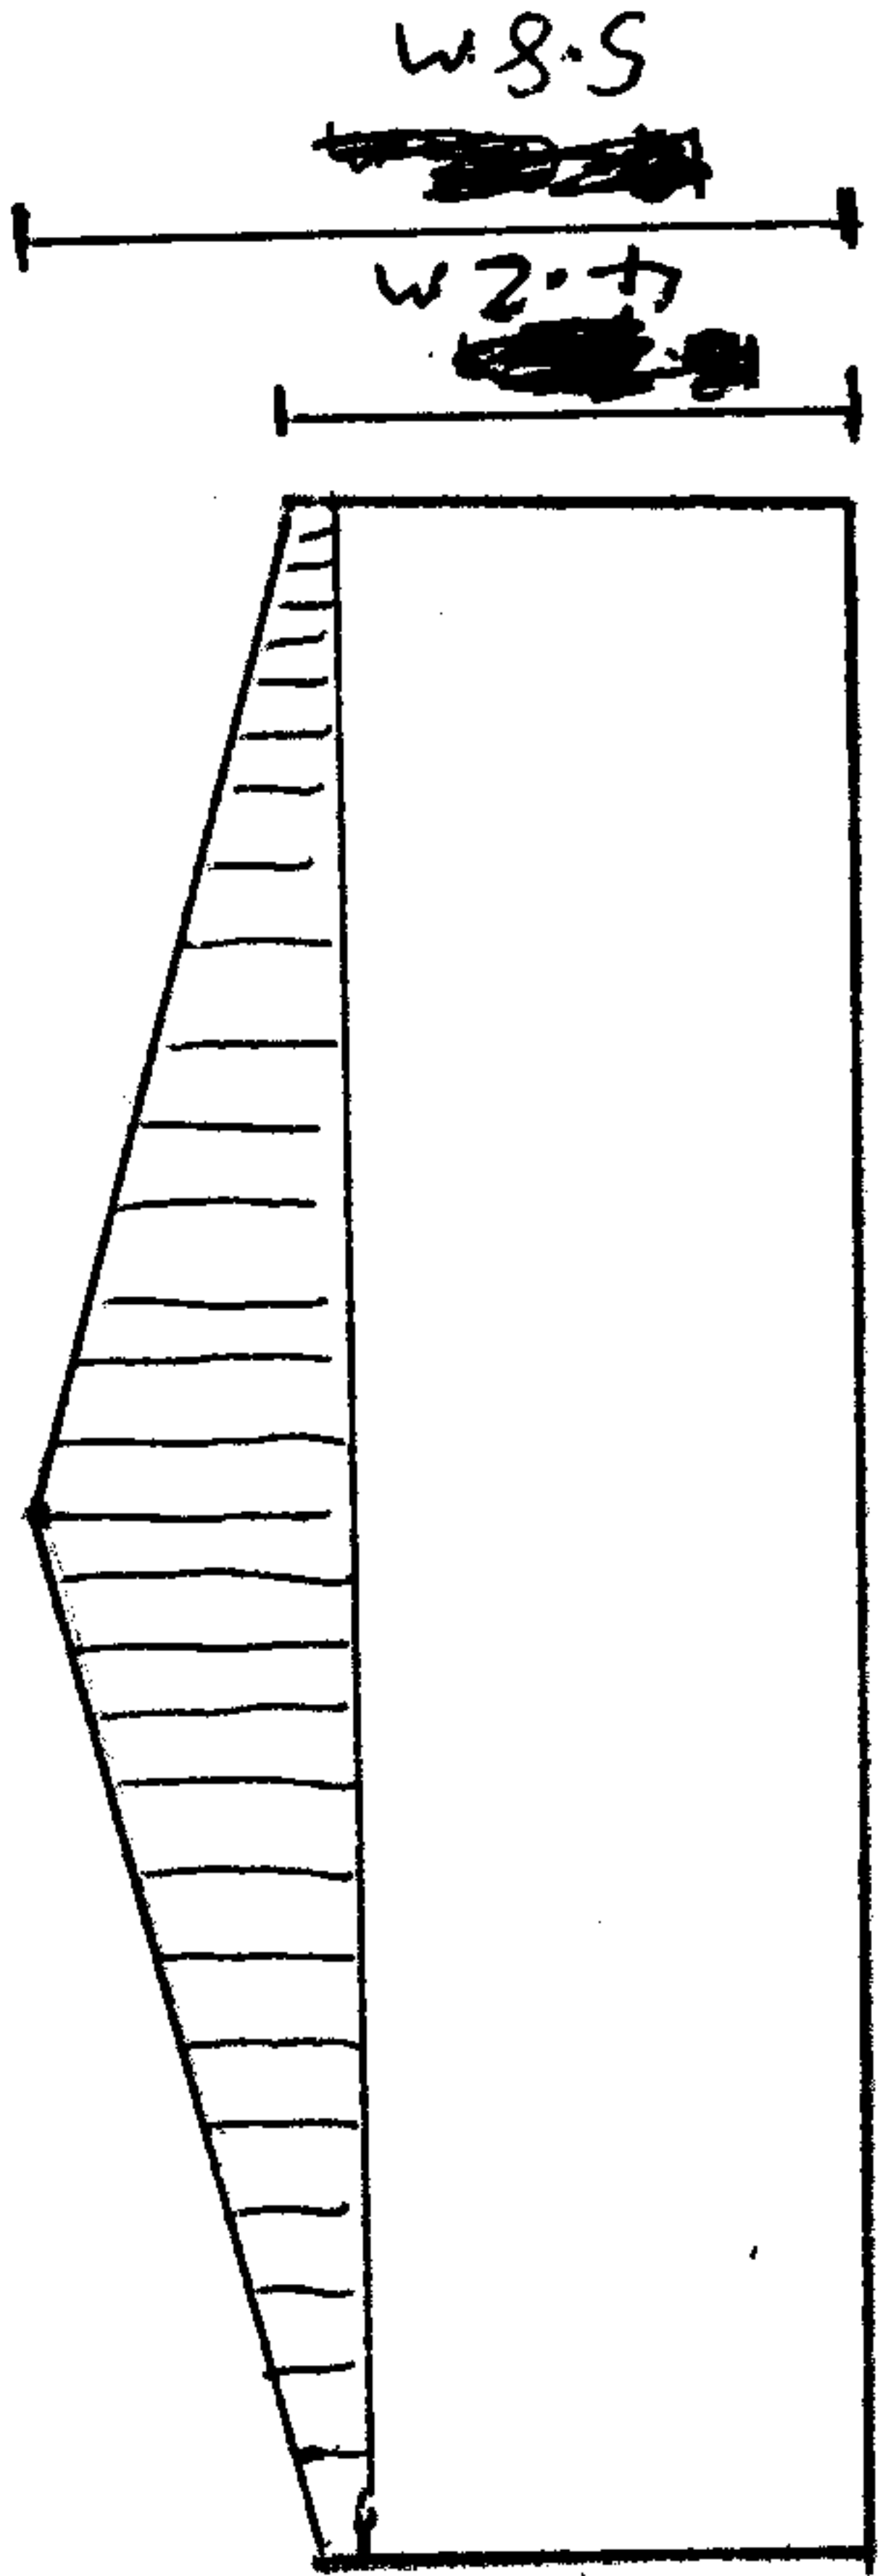


East Elevation

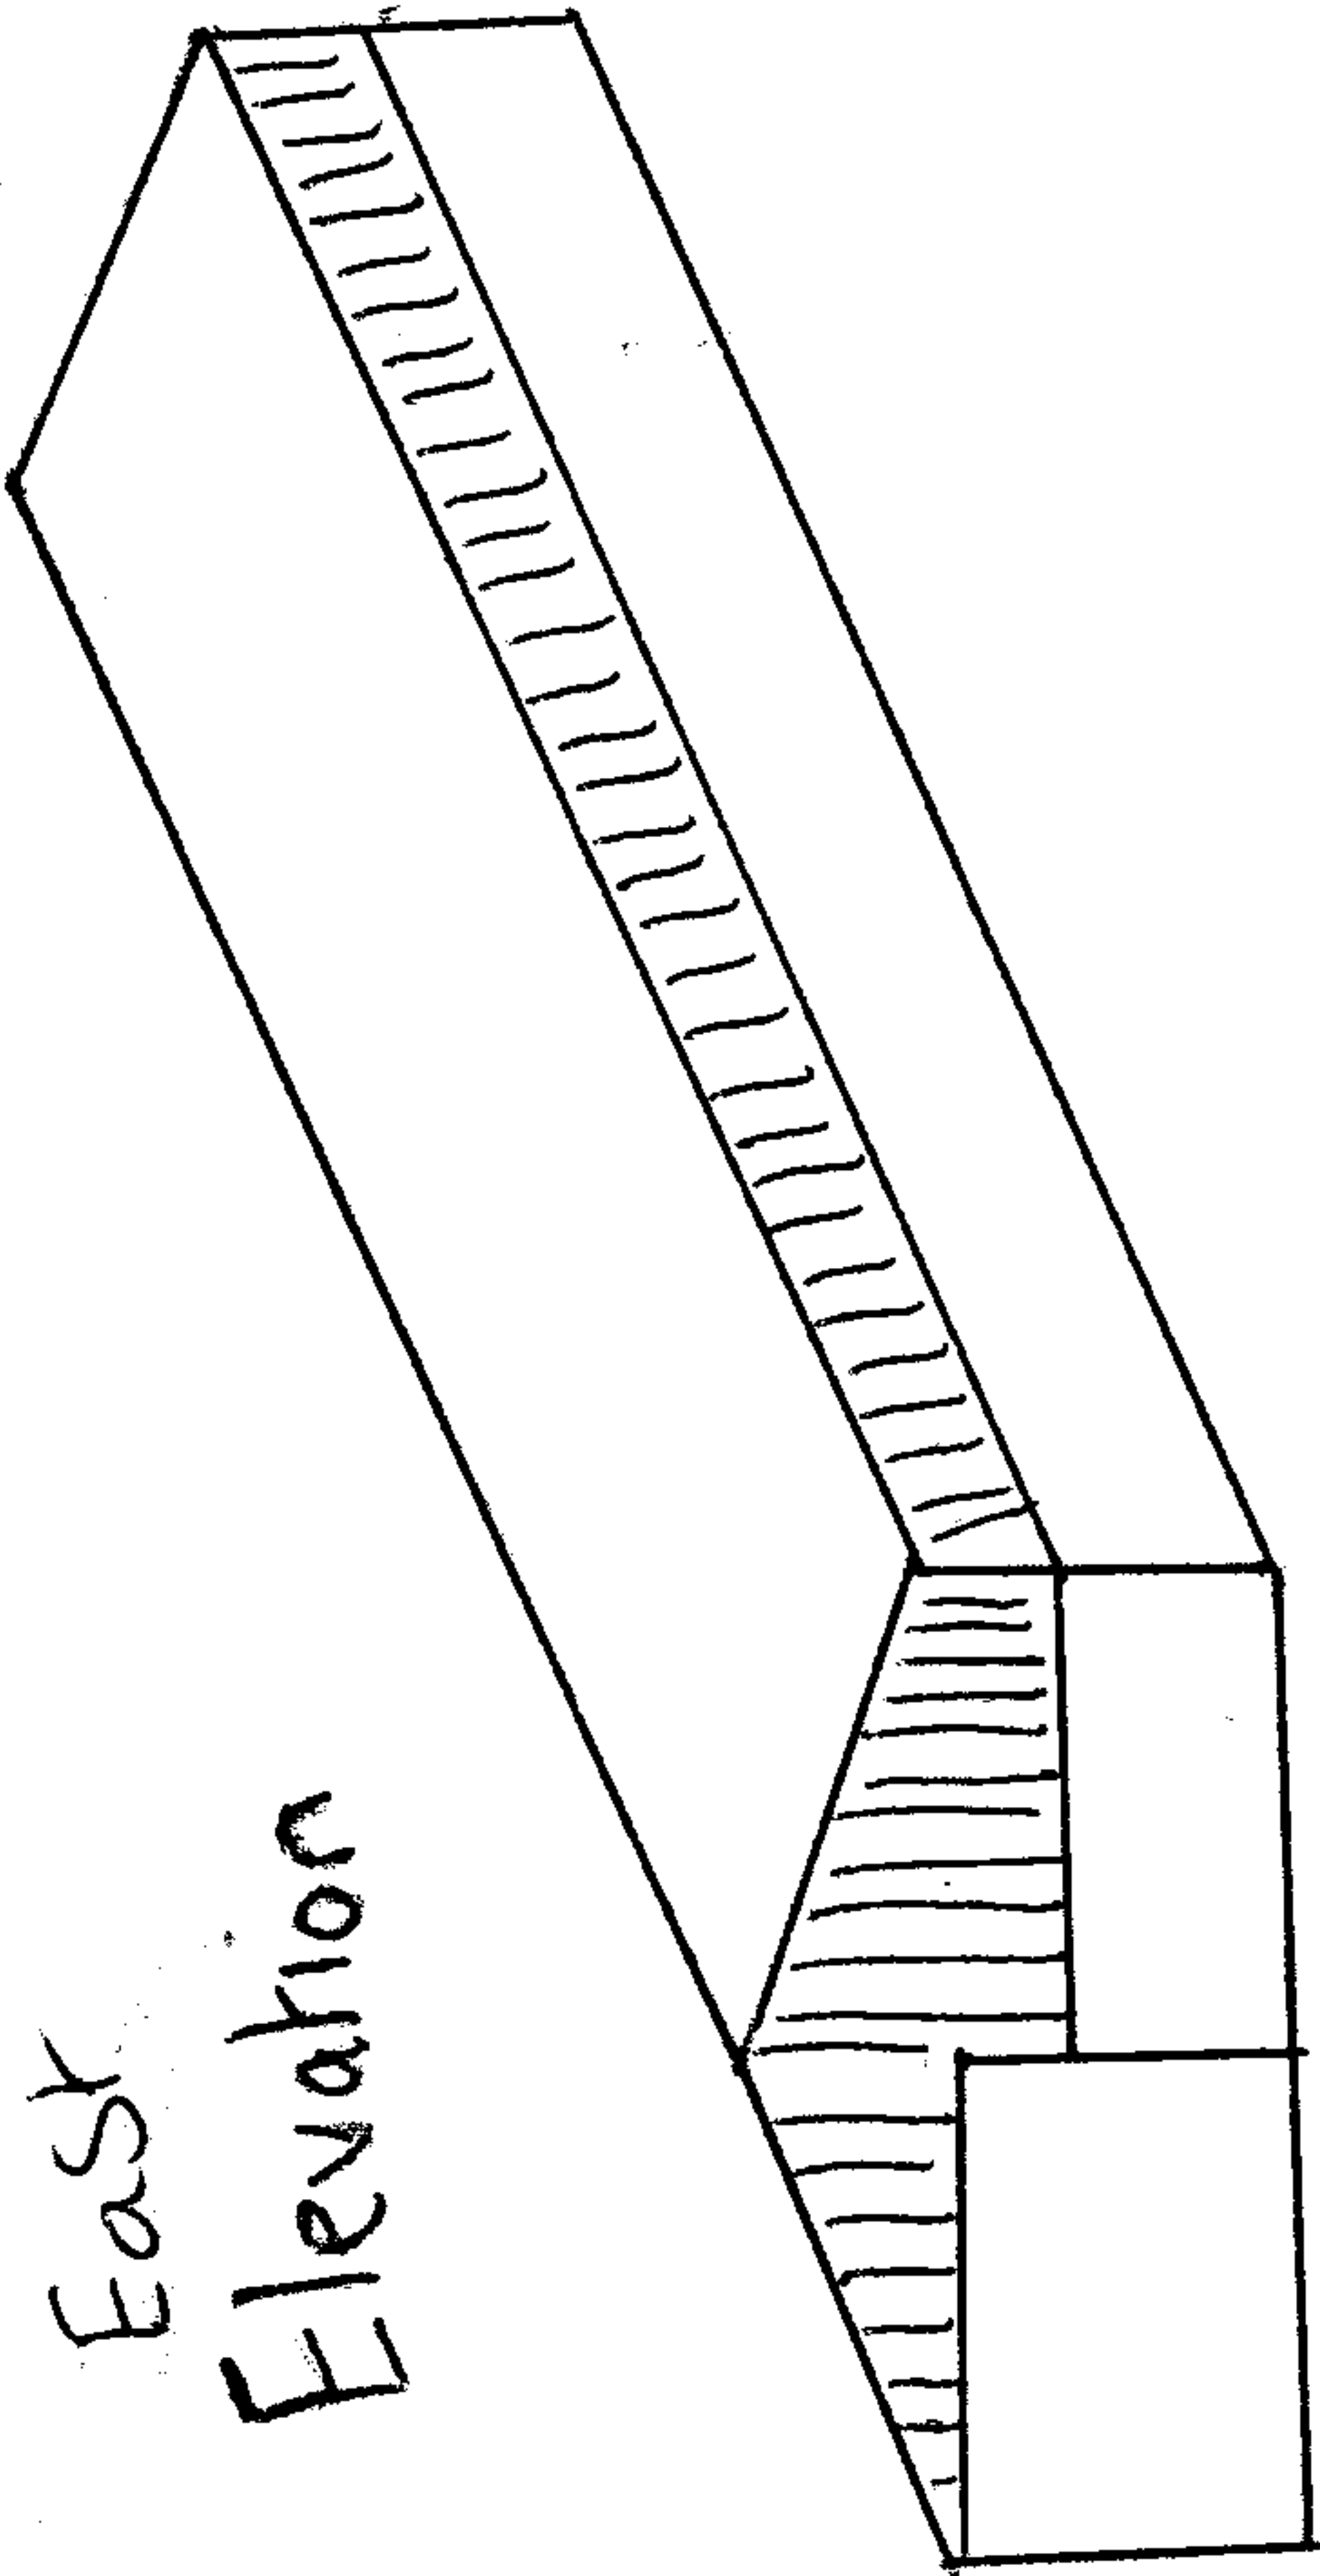

west Elevation

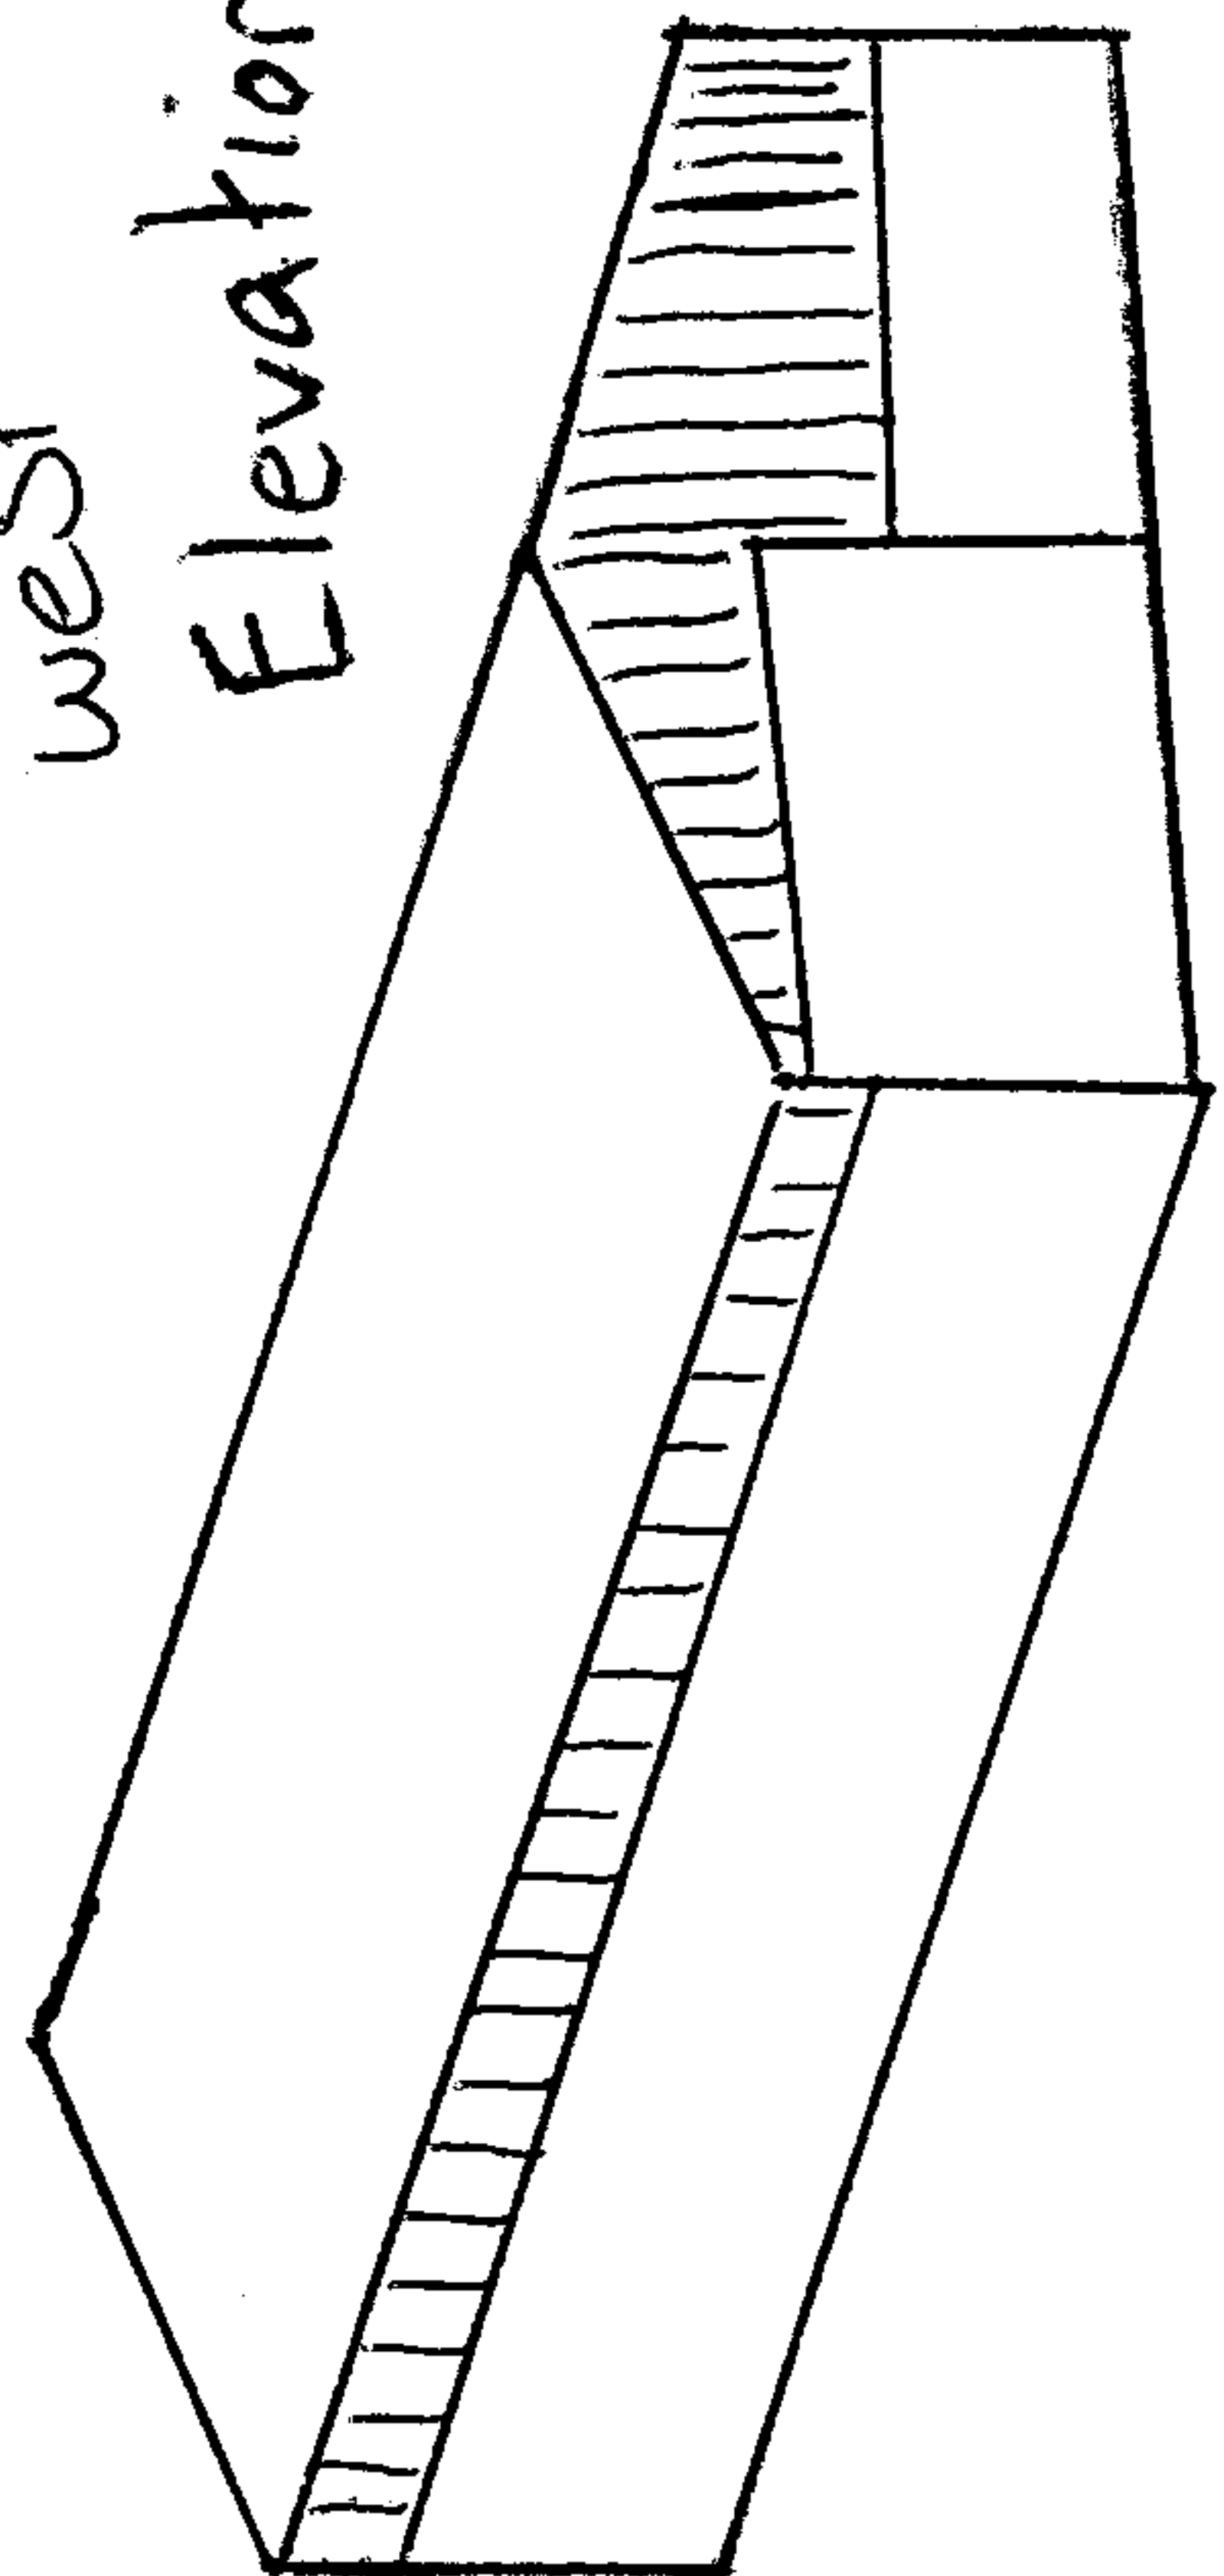

South Elevation

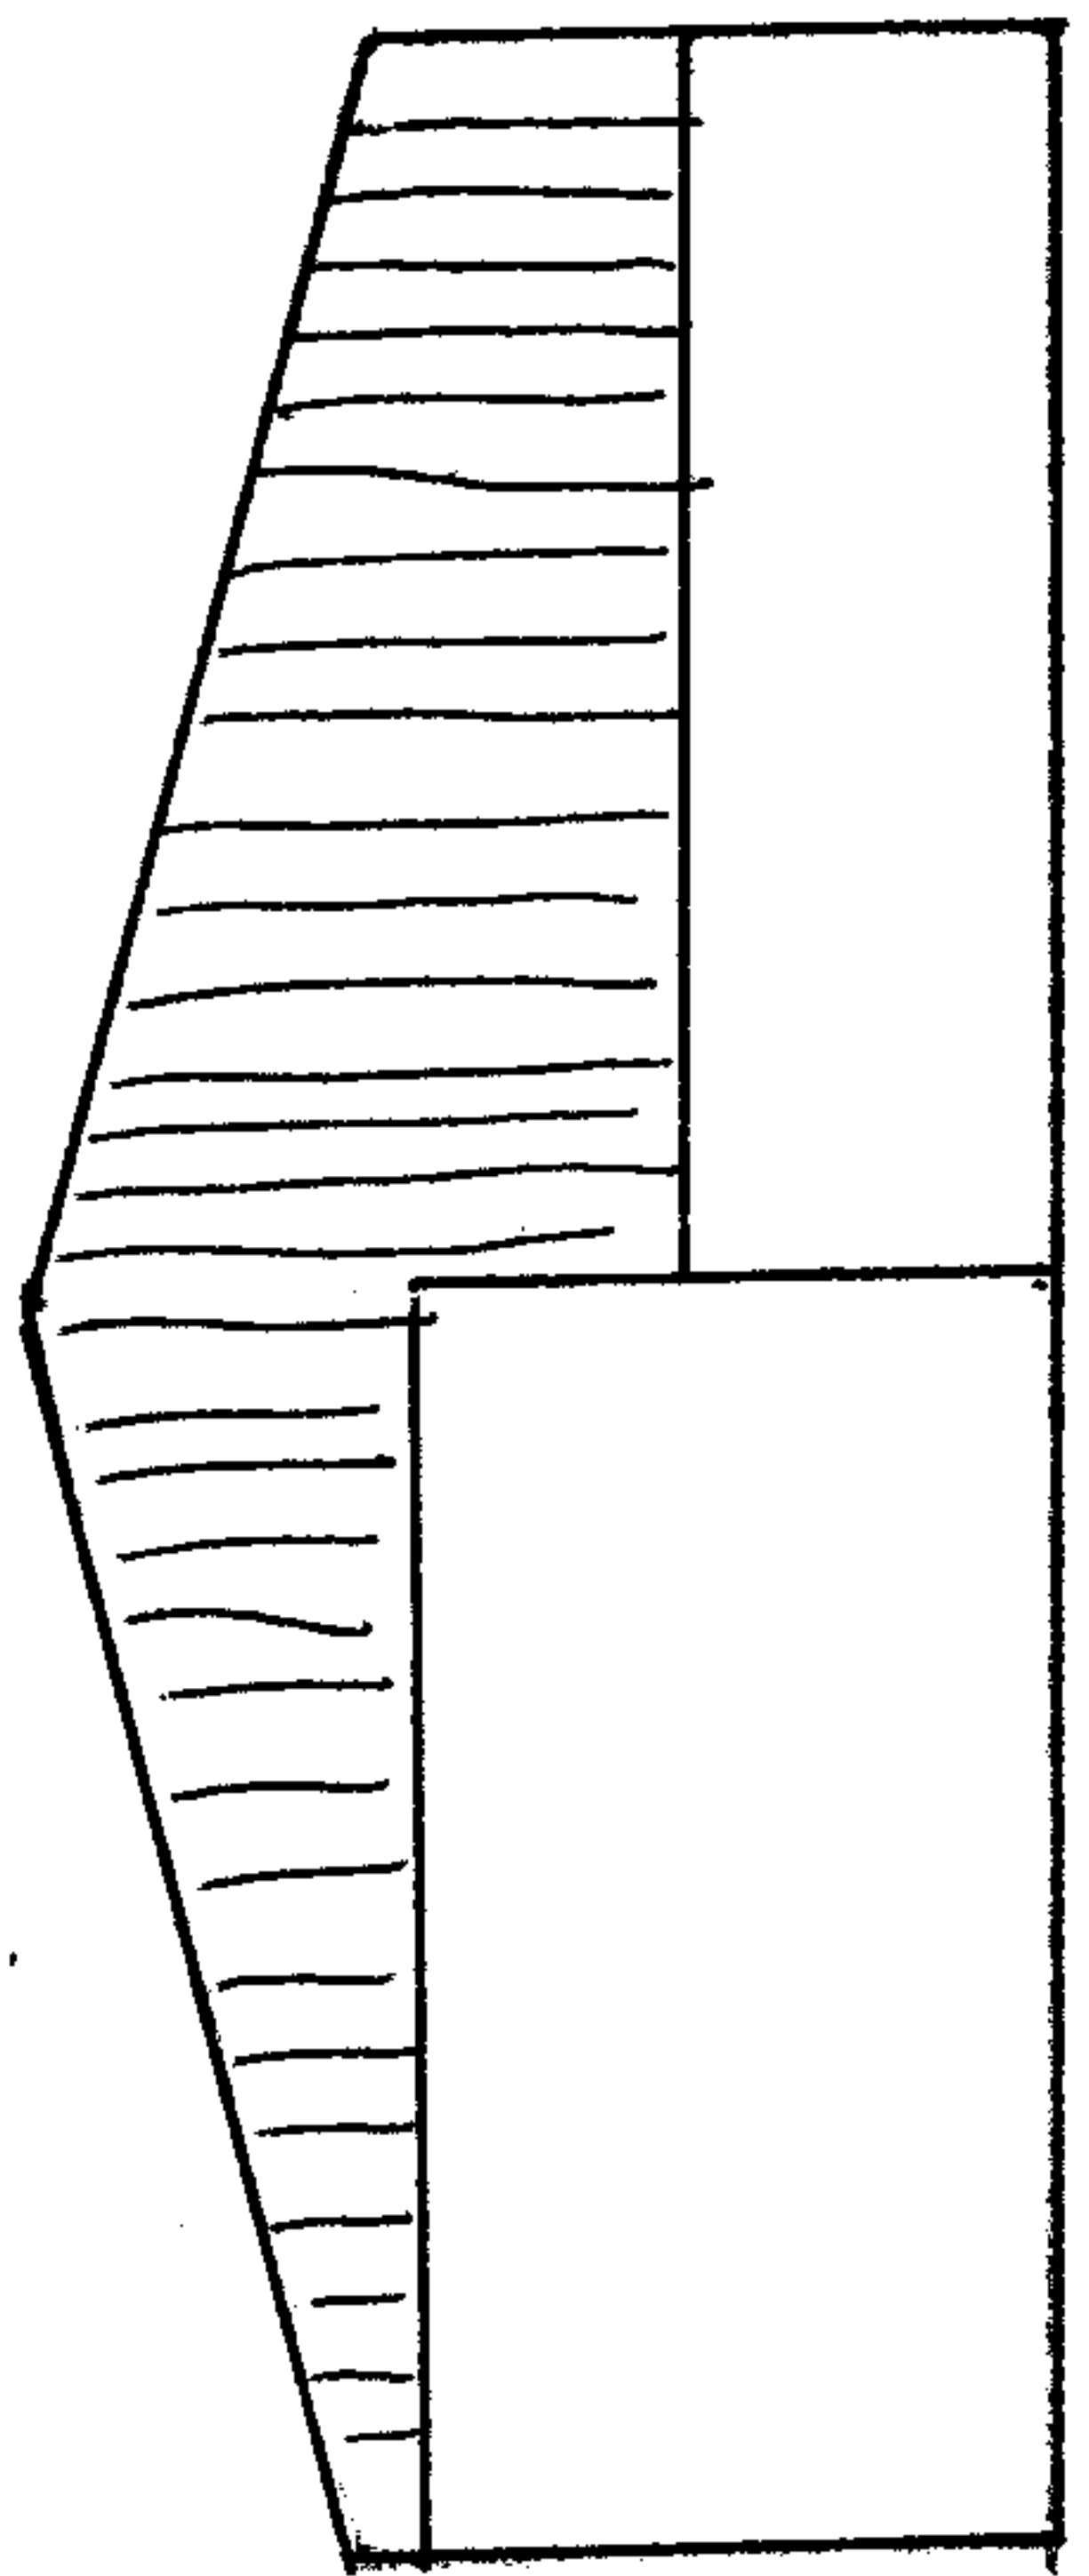

Floor Plan

