


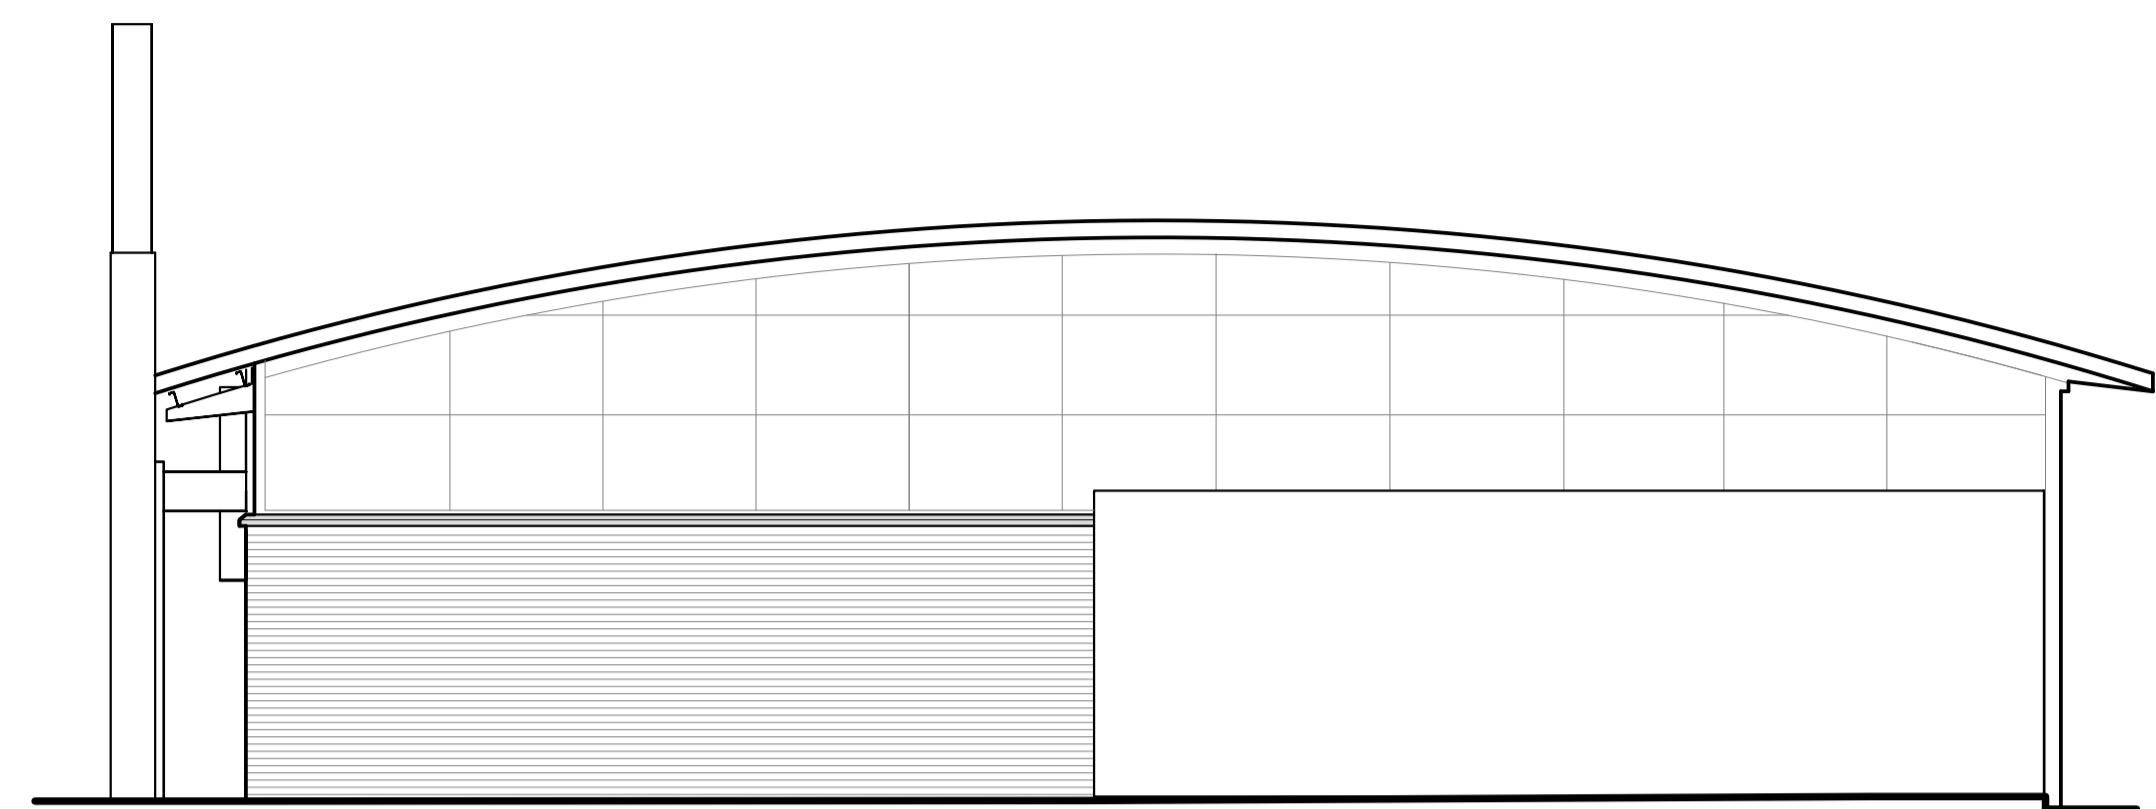

EXISTING SIDE (NORTH EAST) ELEVATION
1:100 @ A1



EXISTING SIDE (SOUTH WEST) ELEVATION
1:100 @ A1



EXISTING FRONT (NORTH WEST) ELEVATION
1:100 @ A1



EXISTING REAR (SOUTH EAST) ELEVATION
1:100 @ A1

NOTES:
 1. Do not scale off dimensions.
 2. All dimensions, levels, sewer inverts to be checked on site by contractor before works commence.
 3. All work to comply with the current Building Regulations & latest British Standard code of practice.
 4. All work may be subject to revision on site.
 5. This drawing may not be copied without prior permission.



Revisions	Date	Ref	Note
-/-/-	-	-	-

AFFINITYDM.CO.UK
 01753 211936
 INFO@AFFINITYDM.CO.UK

North

Project Title
**AGILENT TECHNOLOGIES LDA UK LTD
 UNIT 3, ESSEX ROAD, CHURCH STRETTON,
 SY6 6AX**

Drawing Title
EXISTING ELEVATIONS

Stage
PLANNING

Scale
1:100 @ A1

Job No.
24205

Date
FEBRUARY 2024

Drawing Number
24205-PL-1002

Revisions

