

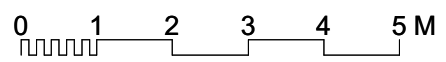


Notes  
 01 - Corrugated roof sheets  
 02 - Pent roof

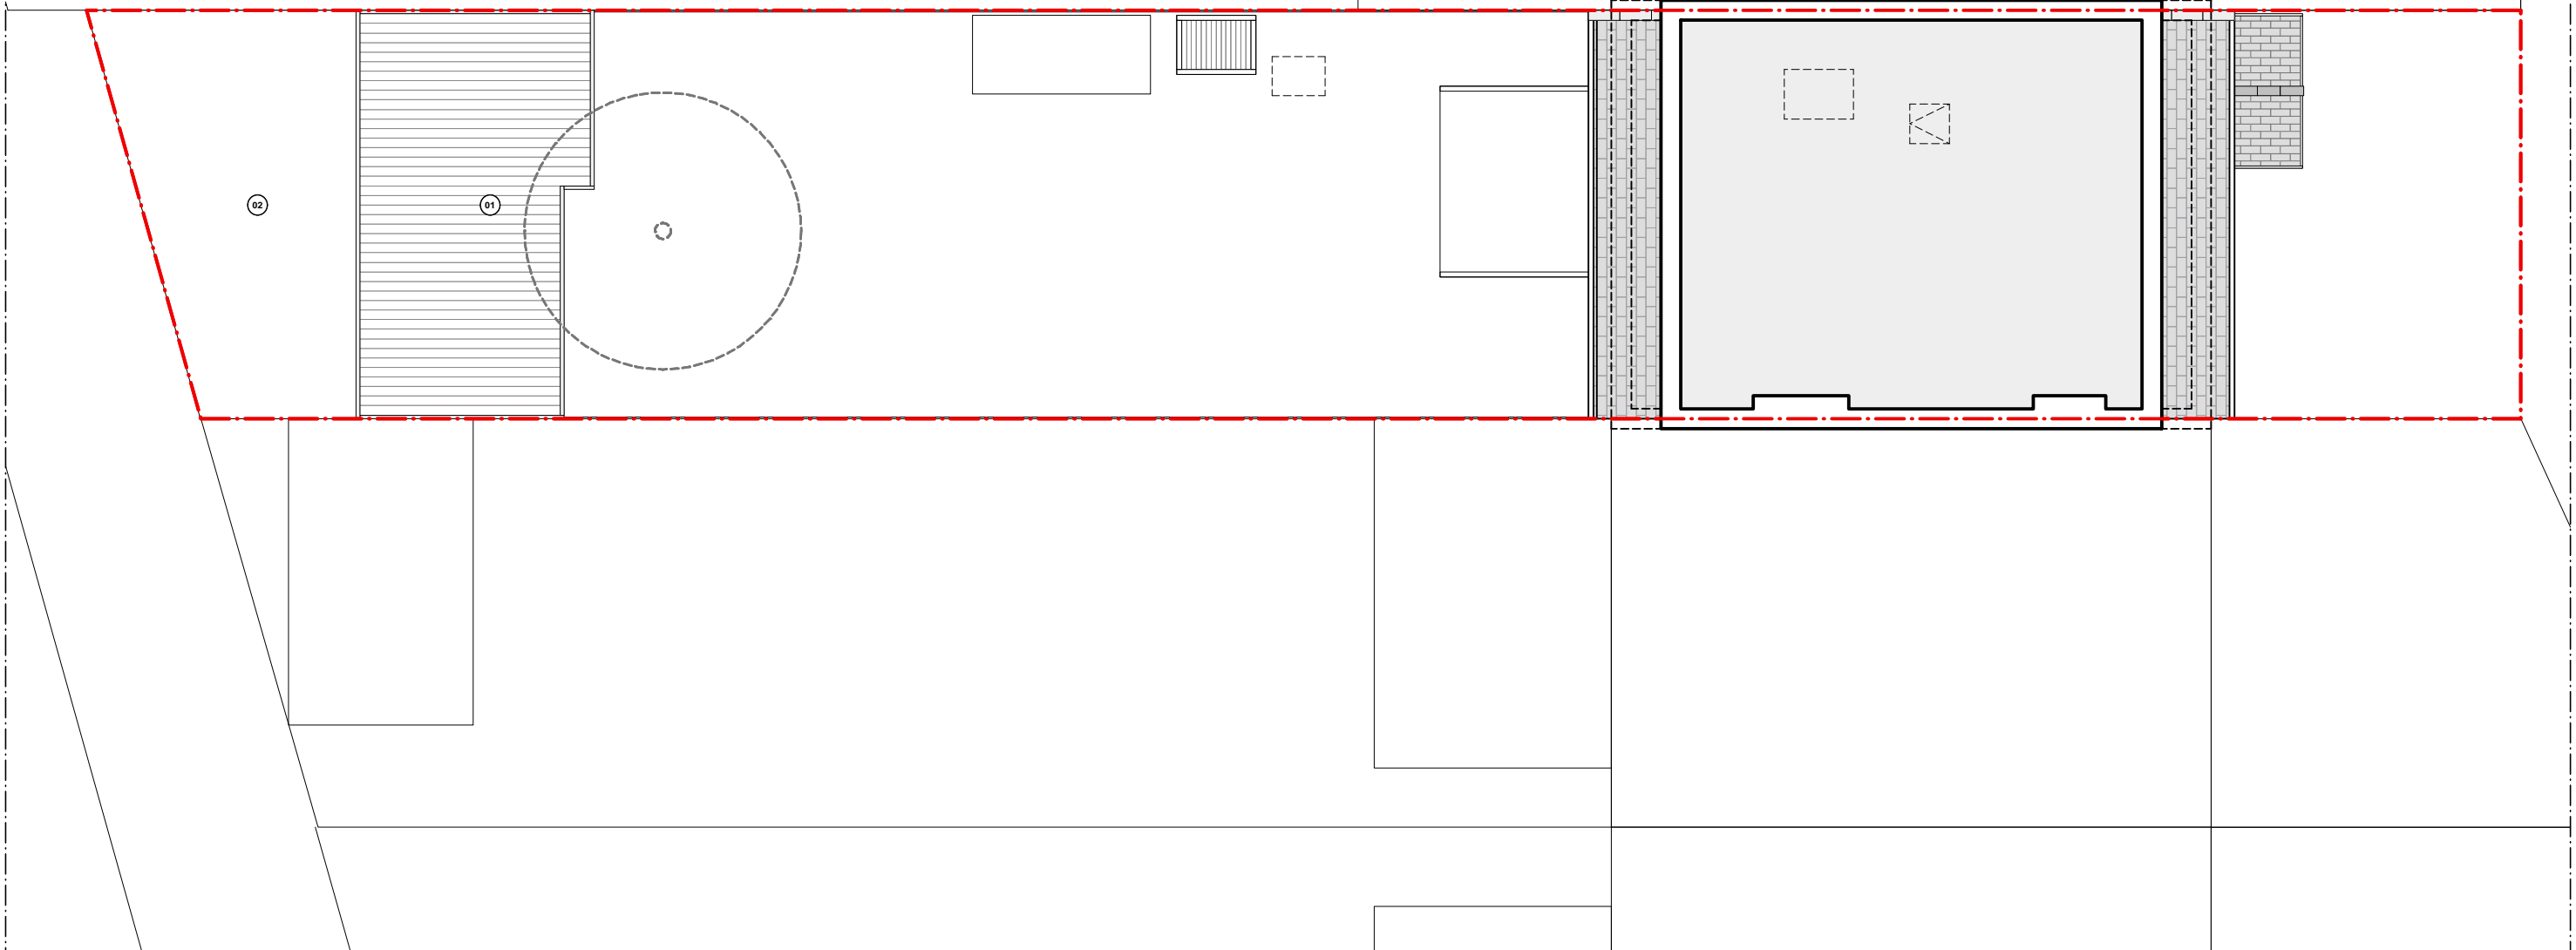

KEY / NOTES ALL DIMENSIONS, LEVELS AND AREAS ARE APPROXIMATE ONLY AND SHOULD BE VERIFIED ON SITE. DO NOT SCALE THIS DRAWING MP DESIGNS SHALL NOT BE LIABLE OR RESPONSIBLE FOR ANY USE OF THIS DOCUMENT FOR ANY PURPOSE OTHER THAN THAT FOR WHICH IT WAS ORIGINALLY PREPARED AND PROVIDED. WHILE THE CLIENT SHALL BE ENTITLED TO UTILISE AND COPY THIS DOCUMENT FOR AN EXTENSION OF THE WORKS, THE CLIENT SHALL NOT BE ENTITLED TO REPRODUCE THE DESIGNS CONTAINED IN THIS DOCUMENT FOR ANY SUCH EXTENSION	REV	DATE	DESCRIPTION	PROJECT	<b>37 NIAGRA AVENUE</b> <b>EXISTING LOFT FLOOR PLAN</b> <b>3004-A-GA-PL-03</b> <b>1:100</b> <b>A3</b> <b>02/02/24</b>	REVISION
				DRWG NAME		A
				DRWG NO		
				SCALE		
				SIZE		
			DATE			

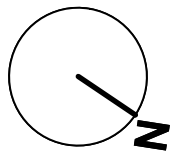