

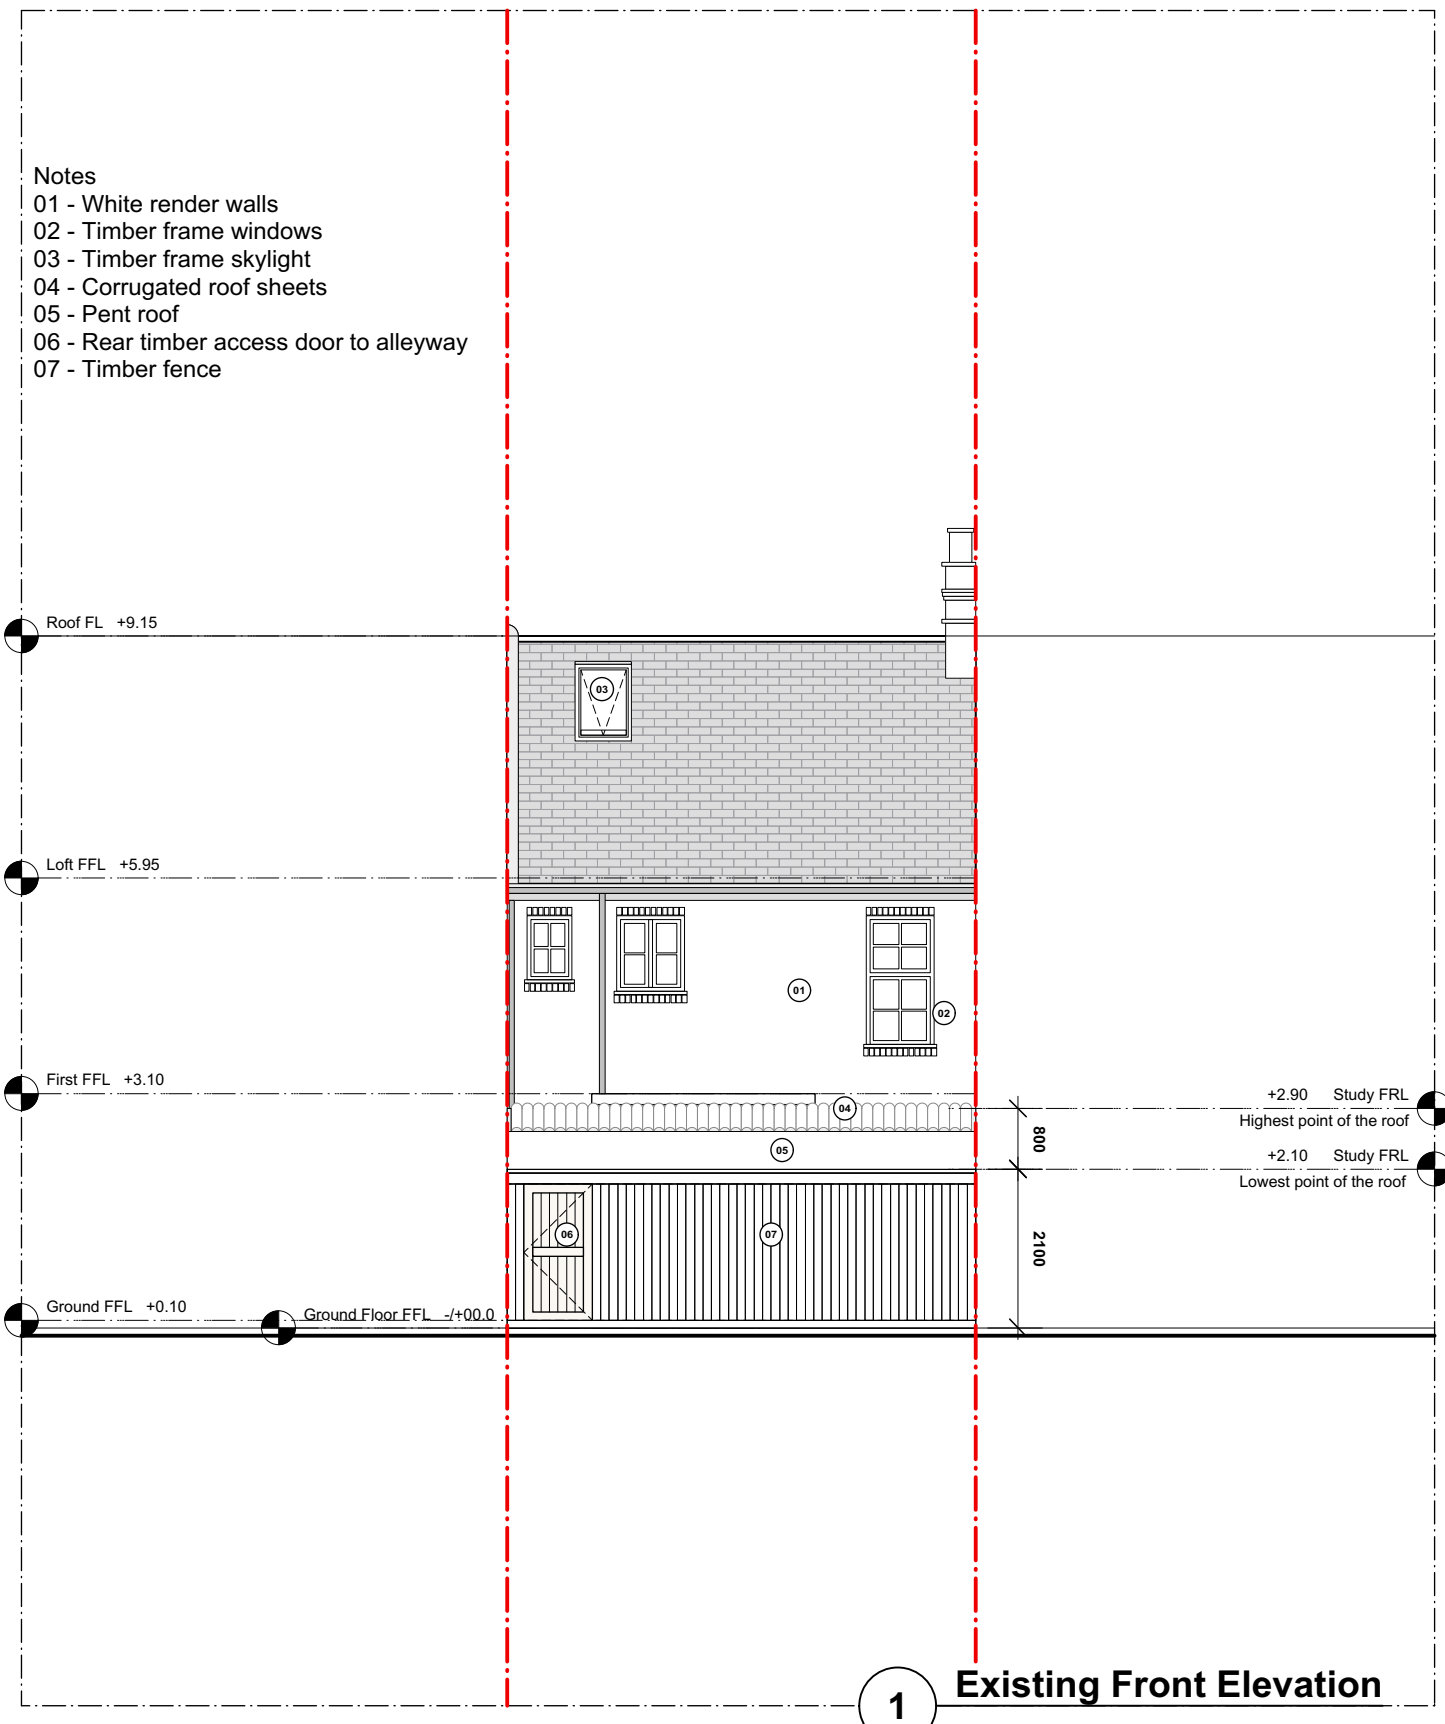



- Notes
- 01 - White render walls
 - 02 - Timber frame windows
 - 03 - Timber frame skylight
 - 04 - Corrugated roof sheets
 - 05 - Pent roof
 - 06 - Rear timber access door to alleyway
 - 07 - Timber fence

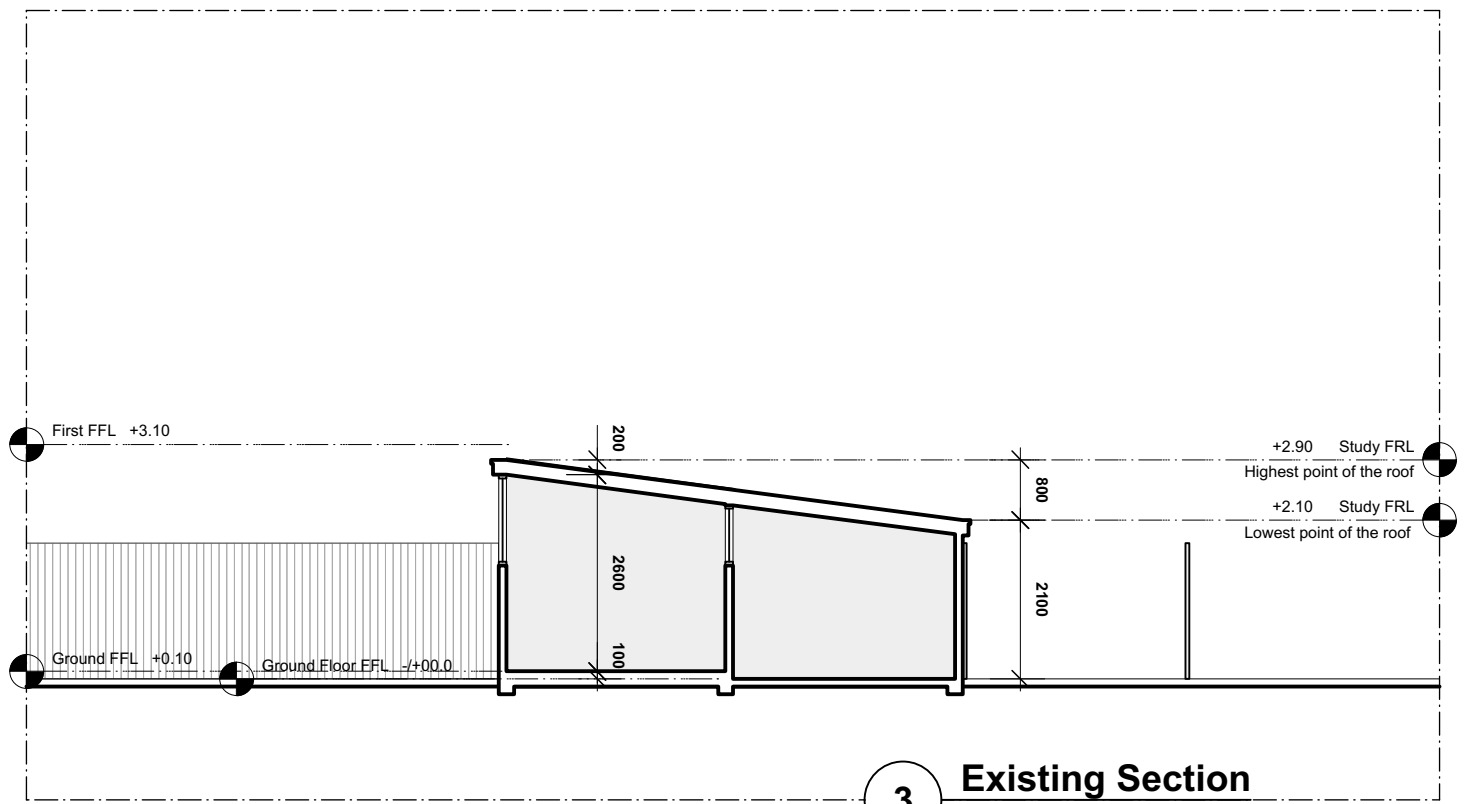

1 Existing Front Elevation

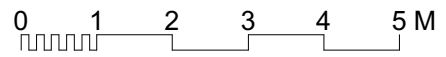

3 Existing Section

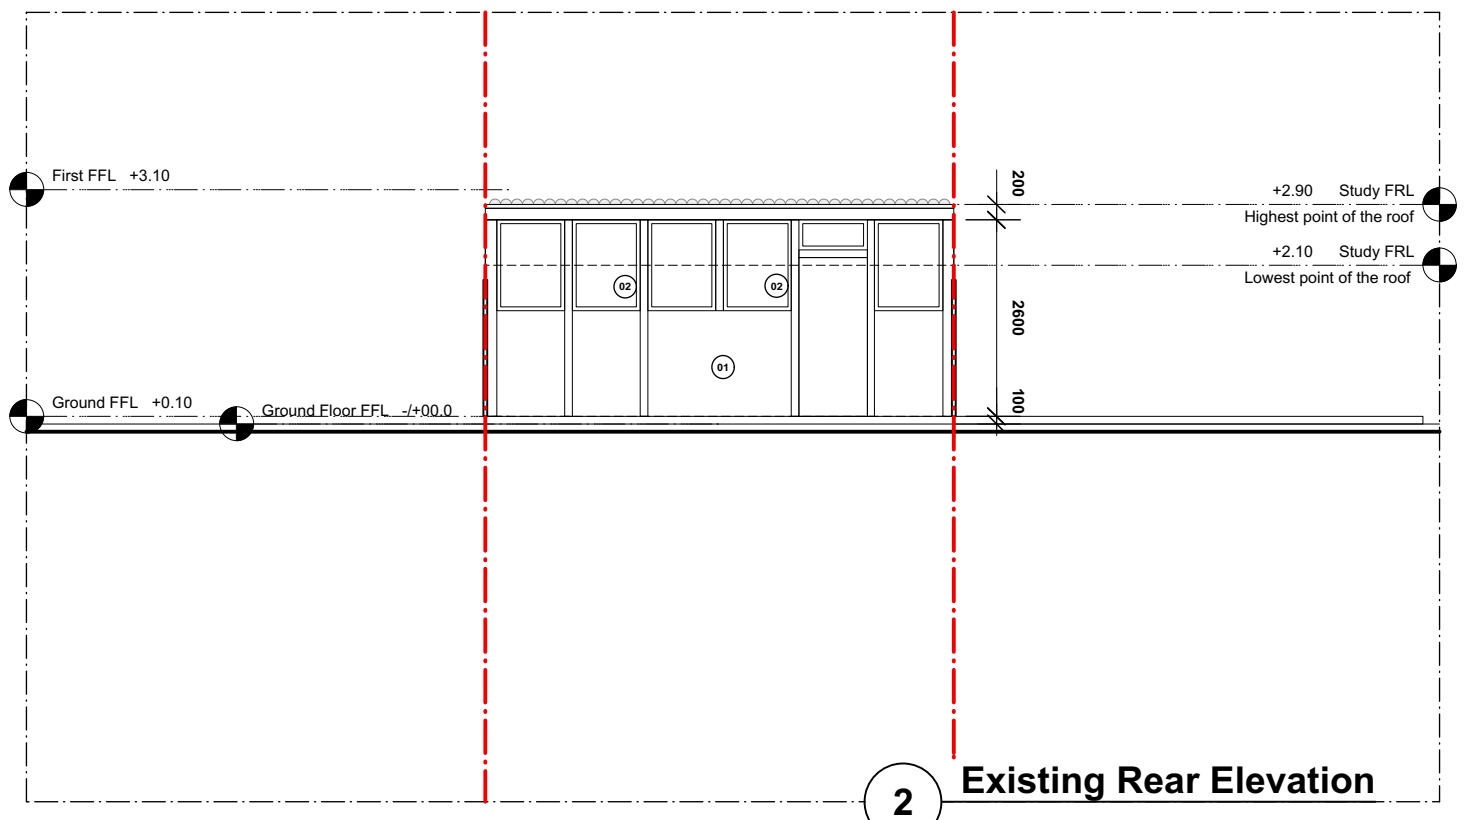

2 Existing Rear Elevation

KEY / NOTES

ALL DIMENSIONS, LEVELS AND AREAS ARE APPROXIMATE ONLY AND SHOULD BE VERIFIED ON SITE.

DO NOT SCALE THIS DRAWING

MP DESIGNS SHALL NOT BE LIABLE OR RESPONSIBLE FOR ANY USE OF THIS DOCUMENT FOR ANY PURPOSE OTHER THAN THAT FOR WHICH IT WAS ORIGINALLY PREPARED AND PROVIDED. WHILE THE CLIENT SHALL BE ENTITLED TO UTILISE AND COPY THIS DOCUMENT FOR AN EXTENSION OF THE WORKS, THE CLIENT SHALL NOT BE ENTITLED TO REPRODUCE THE DESIGNS CONTAINED IN THIS DOCUMENT FOR ANY SUCH EXTENSION

REV	DATE	DESCRIPTION
	08/01/24	FOR INFORMATION
A	02/02/24	FOR PLANNING APPLICATION

PROJECT	37 NIAGRA AVENUE
DRWG NAME	EXISTING ELEVATIONS AND SECTION
DRWG NO	3004-A-GA-EL-01
SCALE	1:100
SIZE	A3
DATE	02/01/224

REVISION

A

MP
DESIGNS

© 2023 COPYRIGHT MPDESIGN. ALL RIGHTS RESERVED