

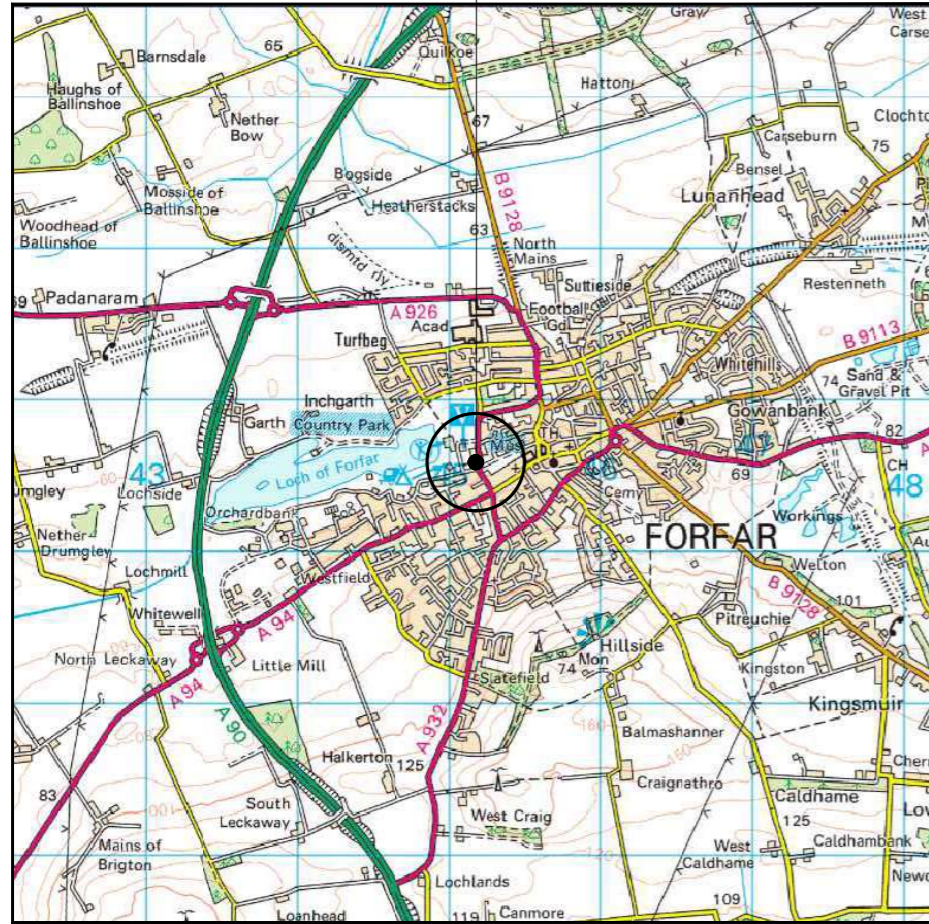


SITE LOCATION

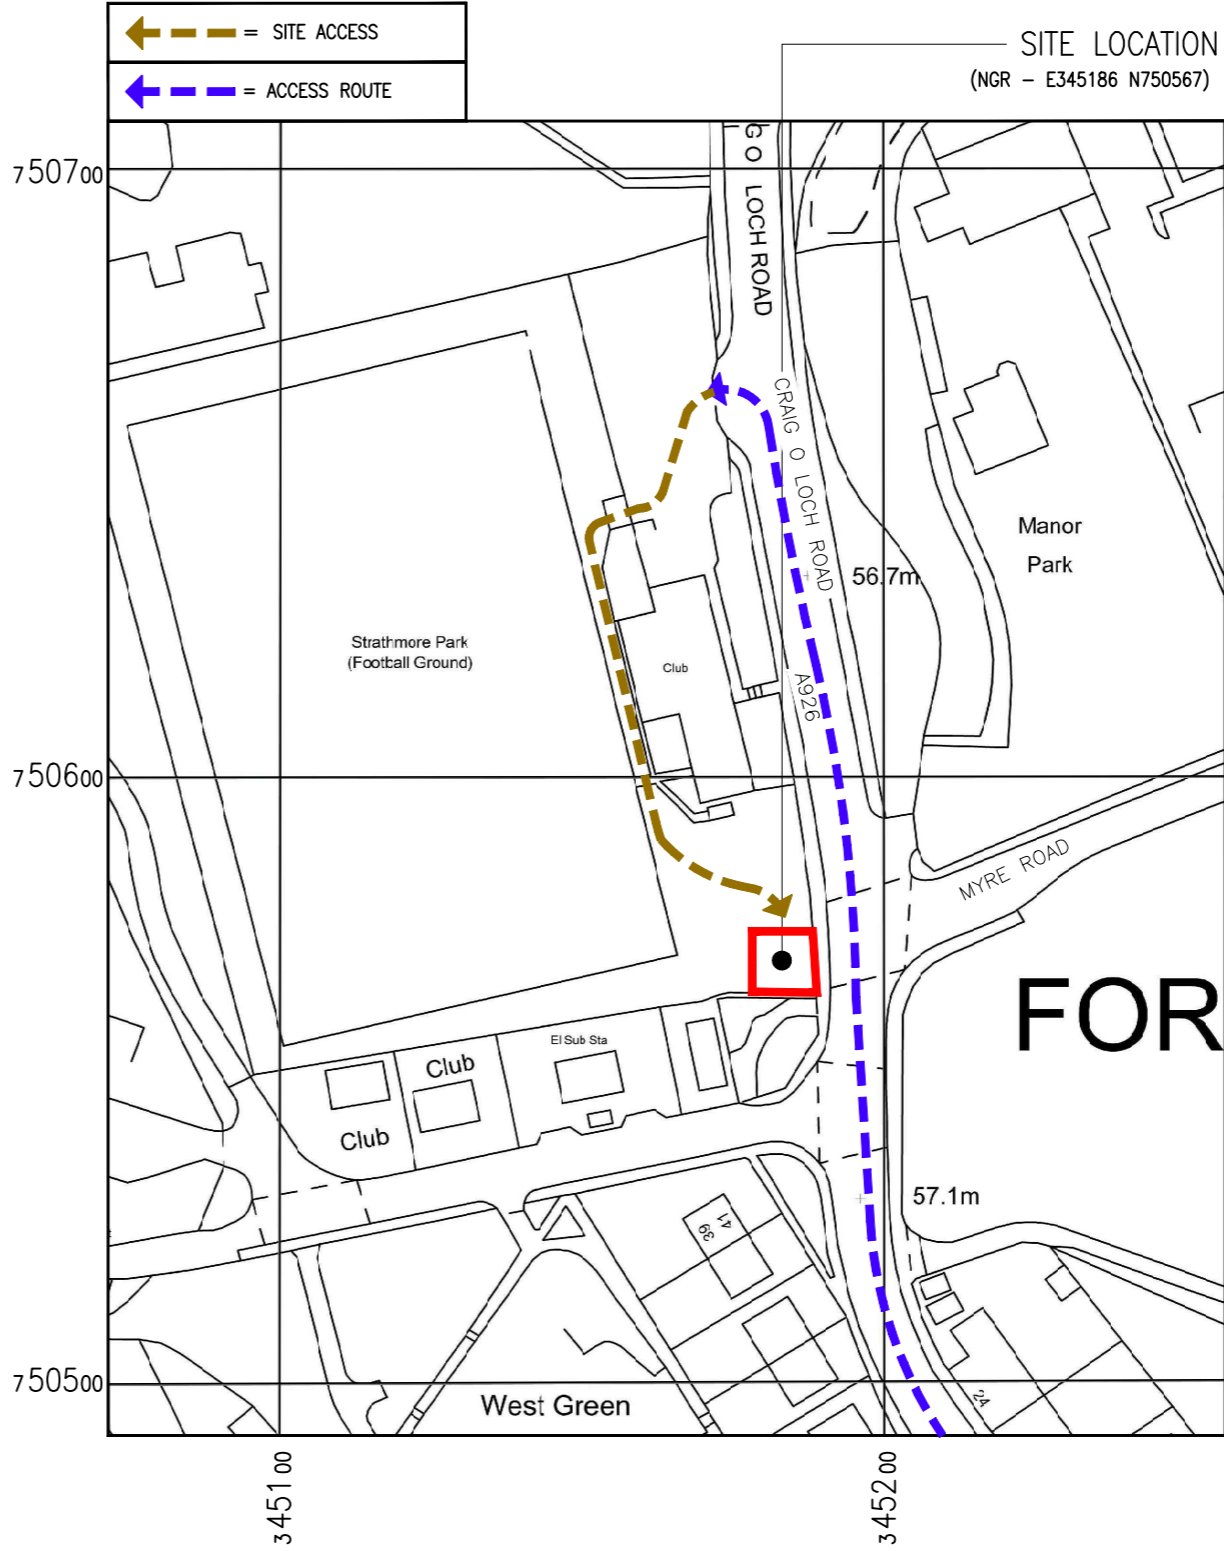


SITE LOCATION
(SCALE 1:50000)

ORDNANCE SURVEY EXTRACT. BASED UPON THE LANDRANGER MAP SERIES WITH THE PERMISSION OF THE CONTROLLER OF HER MAJESTY'S STATIONERY OFFICE. CROWN COPYRIGHT. LICENCE No. 0100023487

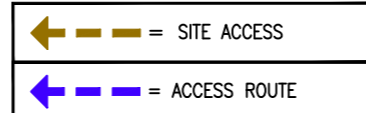


DETAILED SITE LOCATION
(SCALE 1:1250)

BASED UPON ORDNANCE SURVEY MAP EXTRACT WITH THE PERMISSION OF THE CONTROLLER OF HER MAJESTY'S STATIONERY OFFICE. CROWN COPYRIGHT. LICENCE No. 100020449

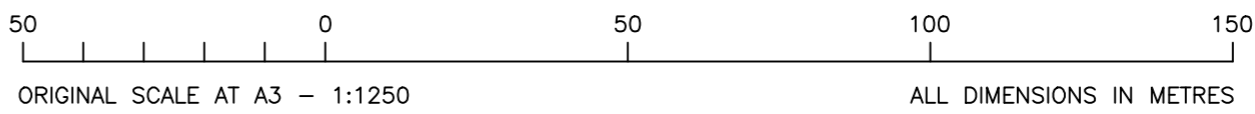

NOTES:

 OUTLINE OF DEMISE AREA, 103.95m²

A	INITIAL ISSUE	TS2	NDS	08.01.24
REV.	MODIFICATION	BY	CHK.	DATE

ICON TOWER
INNOVATIVE INFRASTRUCTURE SOLUTIONS

ICON TOWER REFERENCE No.:
GBR-ANS0001

OPERATOR 1 REFERENCE No.:
N/A

OPERATOR 2 REFERENCE No.:
N/A

SITE NAME AND ADDRESS:
FORFAR WEST END FOOTBALL CLUB
CRAIG O'LOCH ROAD
FORFAR
DD8 1BT

DRAWING TITLE:
SITE LOCATION MAPS

PURPOSE OF ISSUE:
PLANNING

DRAWING NUMBER:
100

SURVEYED BY: NDS	ORIGINAL SIZE: A3	ISSUE: A
DRAWN: TS2	DATE: 08.01.24	CHECKED: NDS
	DATE: 08.01.24	