


CAXTON HOUSE, IP9 2GZ

PROPOSED CANOPY.

DRAWING REF: CX03

SCALE 1:50.


BOUNDARY
WALL.

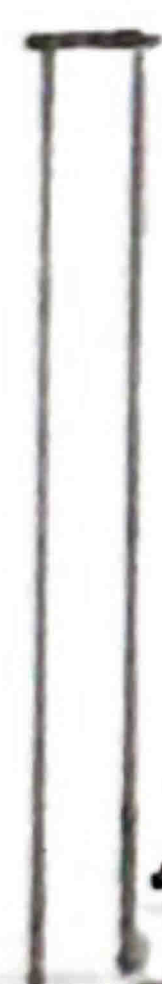

3000
DRIVE

2400
SLOPE TO
DOOR

1200

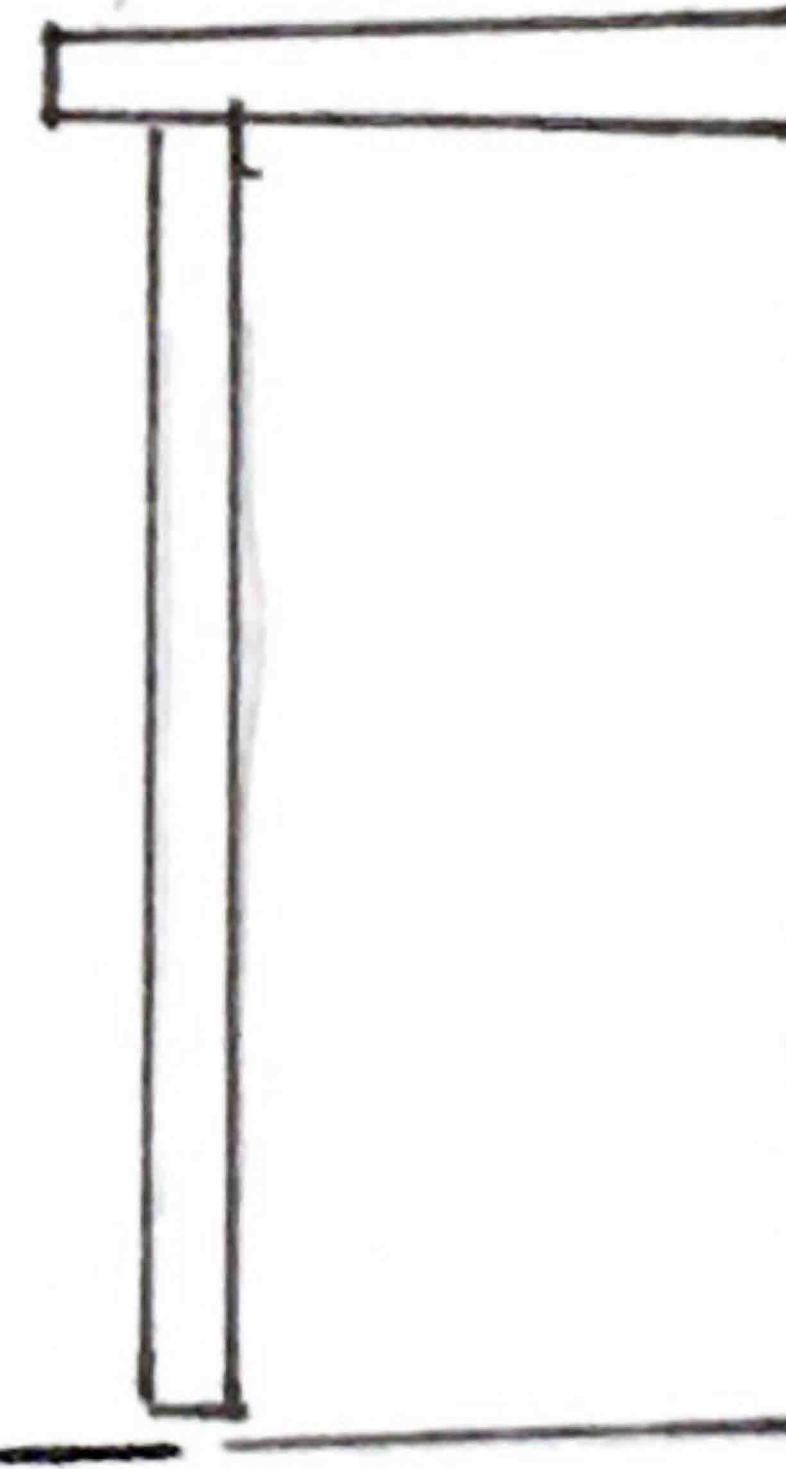

PROPOSED SIDE ELEVATION

9 JUNE 20

