


CDM

CONSTRUCTION (DESIGN AND MANAGEMENT) REGULATIONS 2015


Designers Hazard Information for Construction

These notes refer specifically to the information shown on this drawing. Refer to Health & Safety Plan for further information.

1.

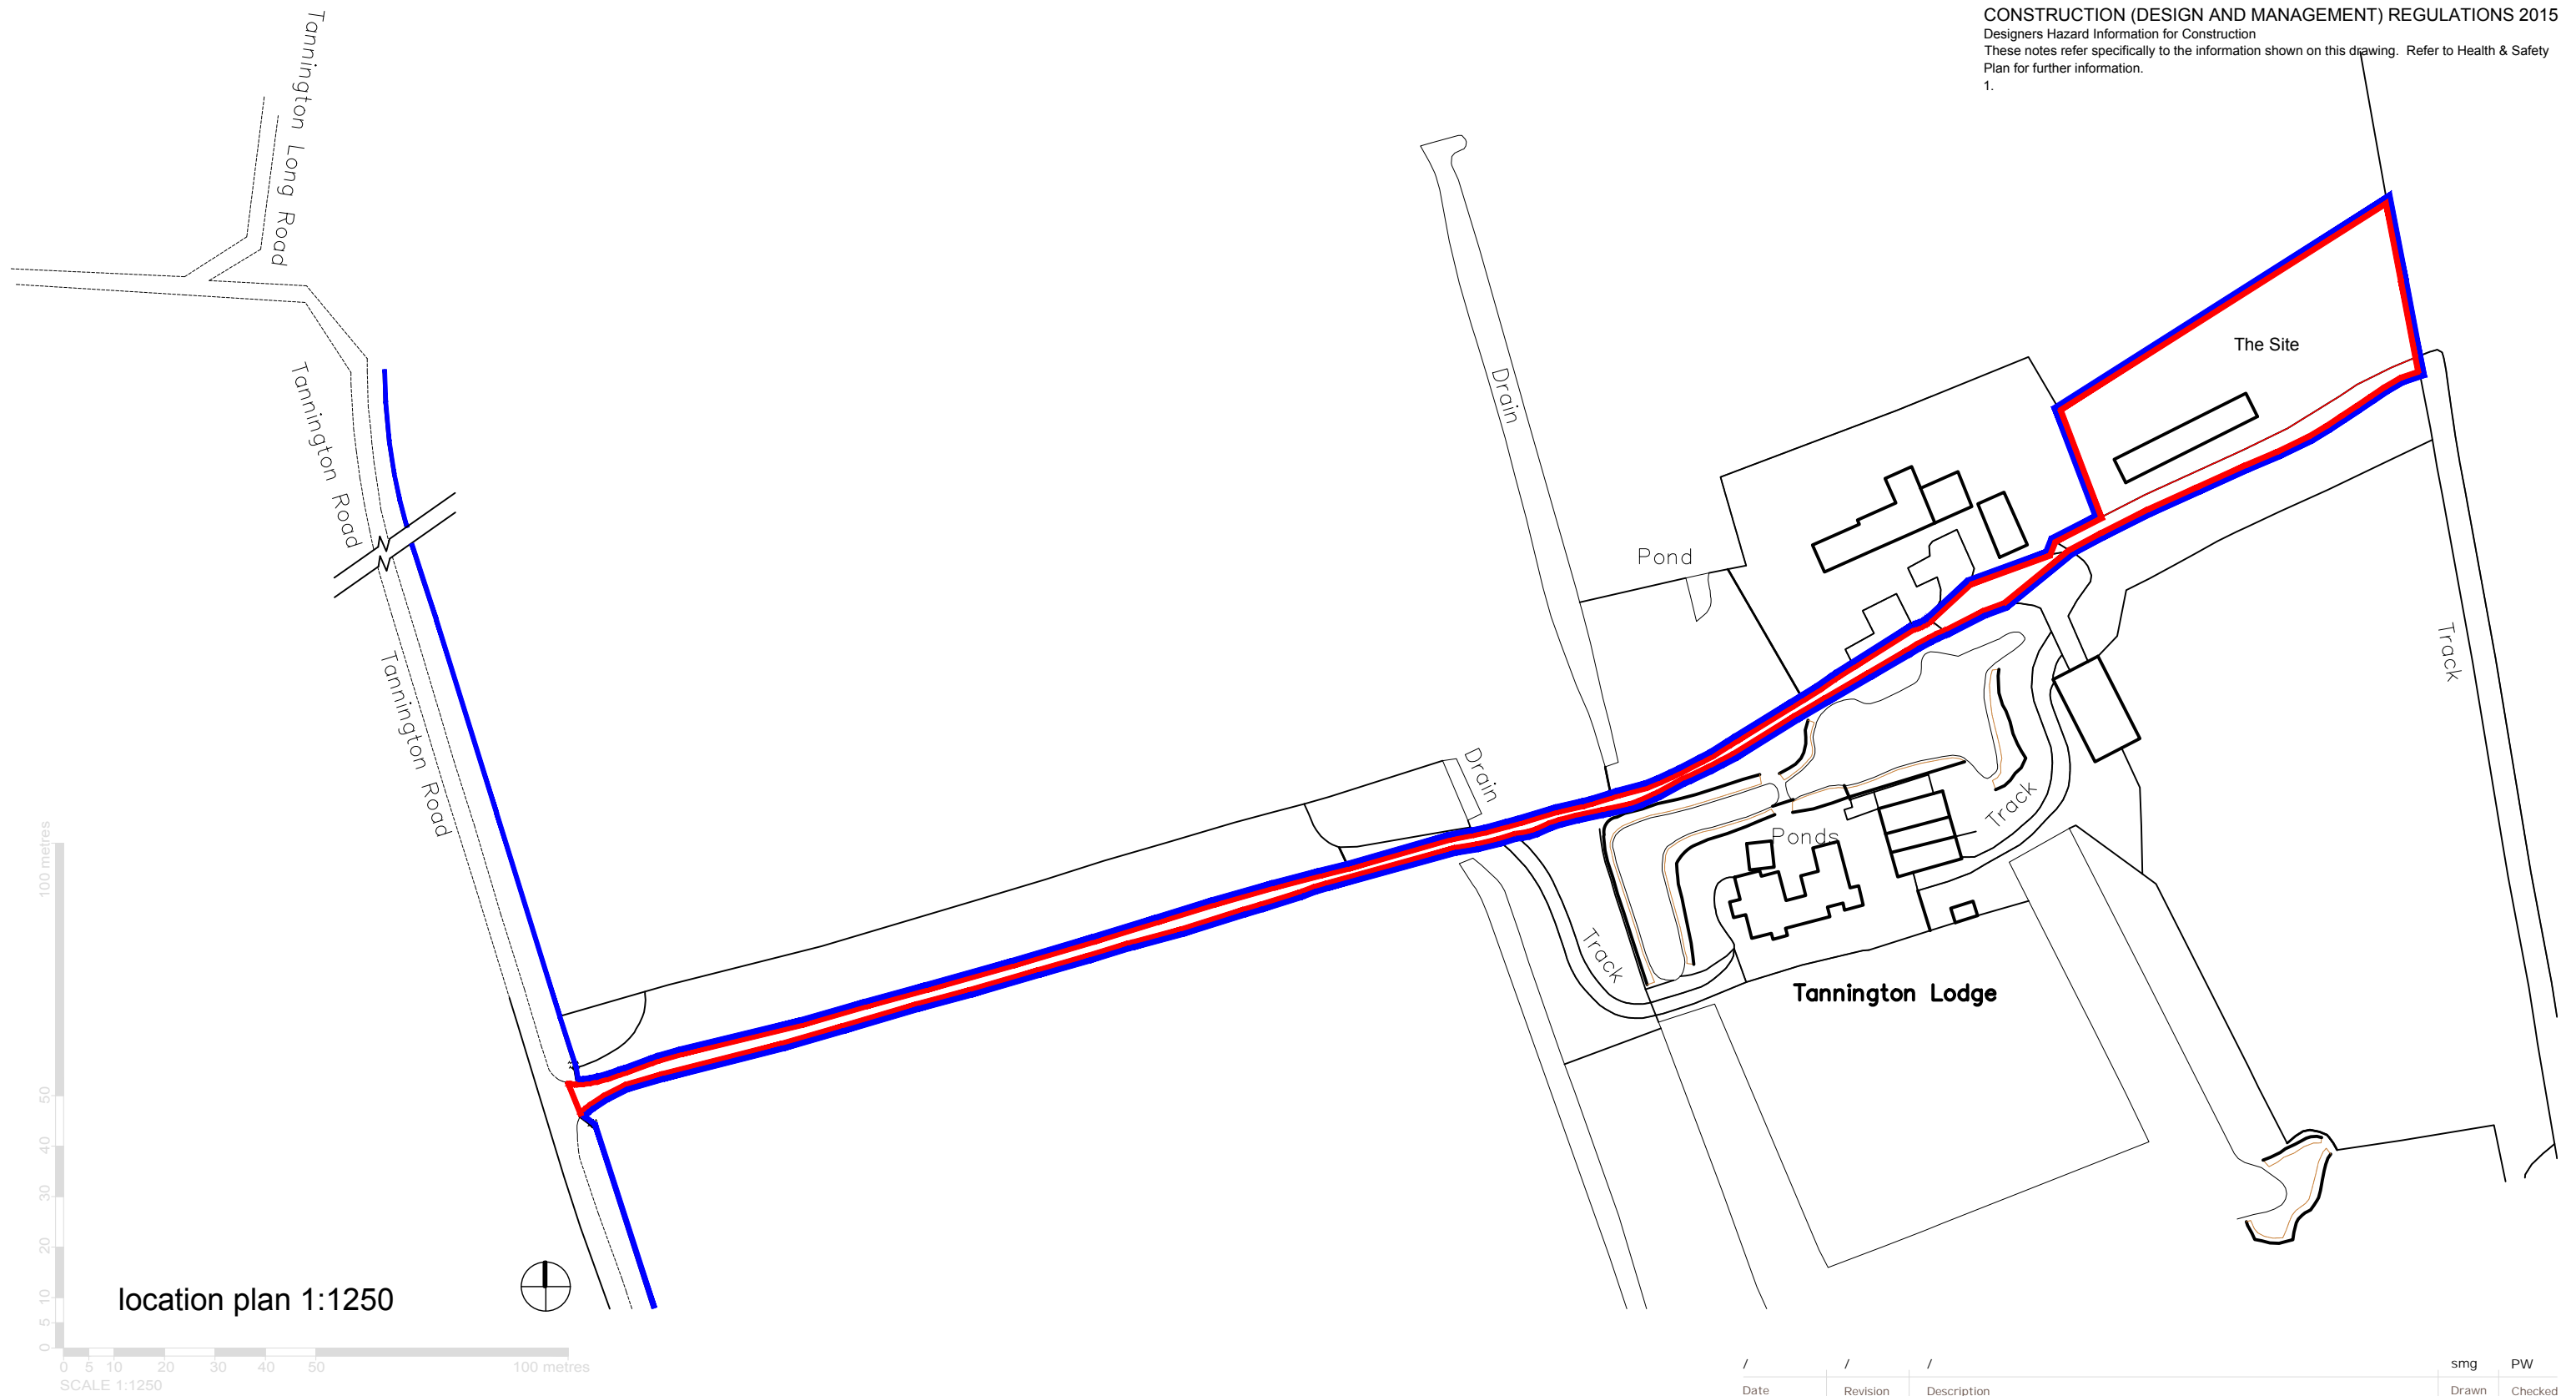

location plan 1:1250

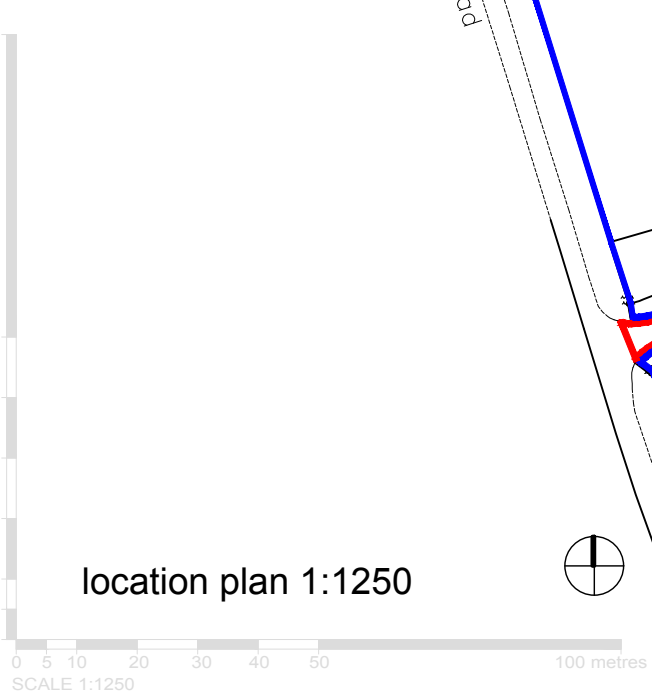

SCALE 1:1250

## Peter Wells Architects

Ferry Quay House, Ferry Quay, Woodbridge, Suffolk, IP12 1BW  
+44 (0)1394 799 299  
info@peterwellsarchitects.co.uk  
peterwellsarchitects.co.uk

DISCLAIMER: This drawing was prepared for the Client, Project & Site stated below and for the purposes set out in the Project Particulars. Peter Wells Architects accepts no responsibility whatsoever should the drawing be used by any other person, on any other site or for any other purpose than those stated. This drawing is to be read in conjunction with all relevant drawings and specifications. ALL MEASUREMENTS ARE TO BE CHECKED ON SITE AND ANY DISCREPANCIES REPORTED TO PETER WELLS ARCHITECTS

Copyright Peter Wells Architects 2022

| Date            | Revision | Description                      | smg       | PW         |
|-----------------|----------|----------------------------------|-----------|------------|
|                 |          |                                  | Drawn     | Checked    |
| Project:        |          | Tannington Lodge Barns, Ip13 7NN |           |            |
| Client:         |          | Bateman Wilson                   |           |            |
| Drawing Title:  |          | Location Plan                    |           |            |
| Drawing Number: |          | PW1327_PL03                      |           |            |
| Drawing Status: |          | Planning                         | Drawn By: | sg         |
| Scale:          |          | 1:1250 (at A3)                   | Date:     | 14/11/2023 |