



All dimensions and sizes to be verified by the Contractor on site.
 Any discrepancies to be verified with the Architect before work proceeds.
 No dimensions to be scaled from this drawing.
 Contractors must work to figured dimensions.
 © This drawing is subject to copyright of Darrell Willcocks Architect,
 in accordance with standard terms and conditions.
 Where an Ordnance Survey Drawing is shown on this drawing, it is
 re-produced under Crown copyright ©. All rights reserved.

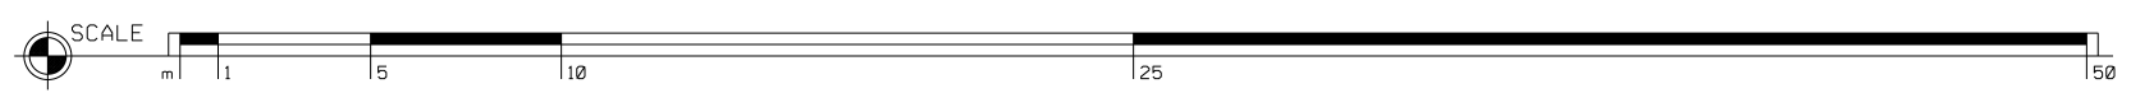

NOTES

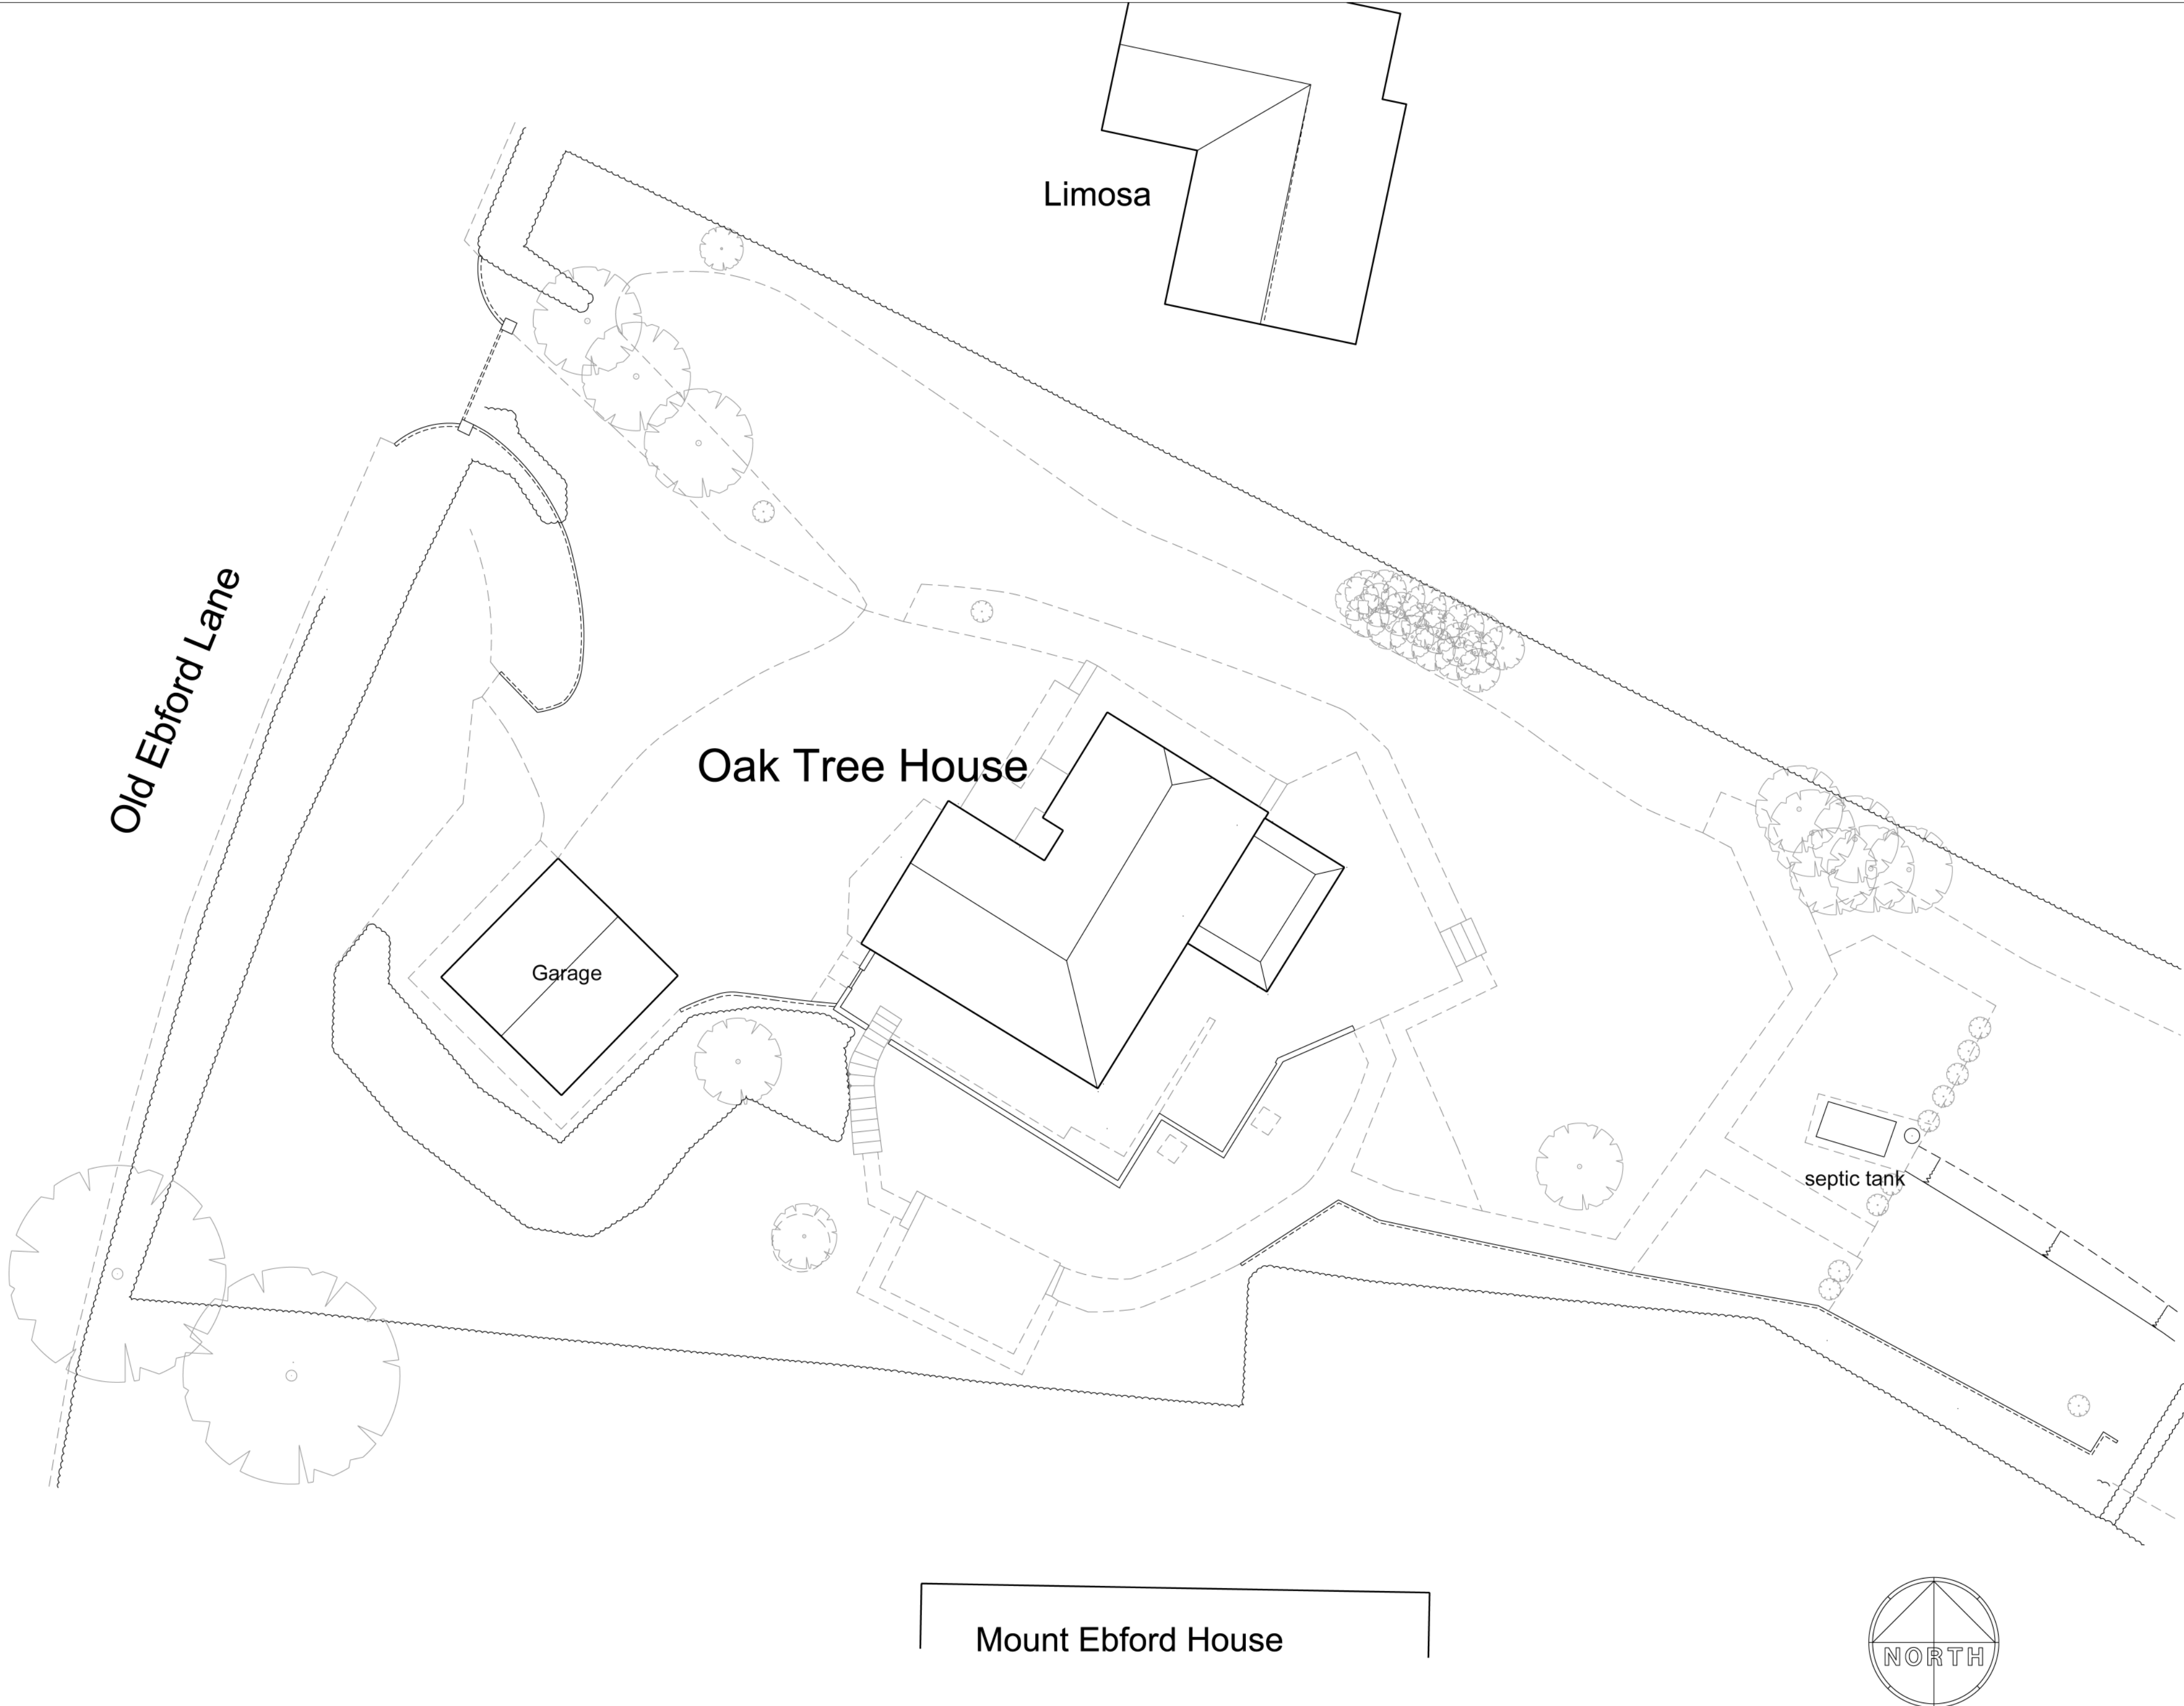

ISSUE	DATE	BY	REVISION

DRAWING STATUS



CLIENT
Mr A Vickery

PROJECT/LOCATION
**Proposed redevelopment
 Oak Tree House
 Ebford
 Exeter**

DRAWING TITLE
Existing Block Plan

SCALE(S)	DATE	DRAWN BY	CHECKED BY
1:200@A2			

DRAWING NO.	REVISION
277:1:05	