
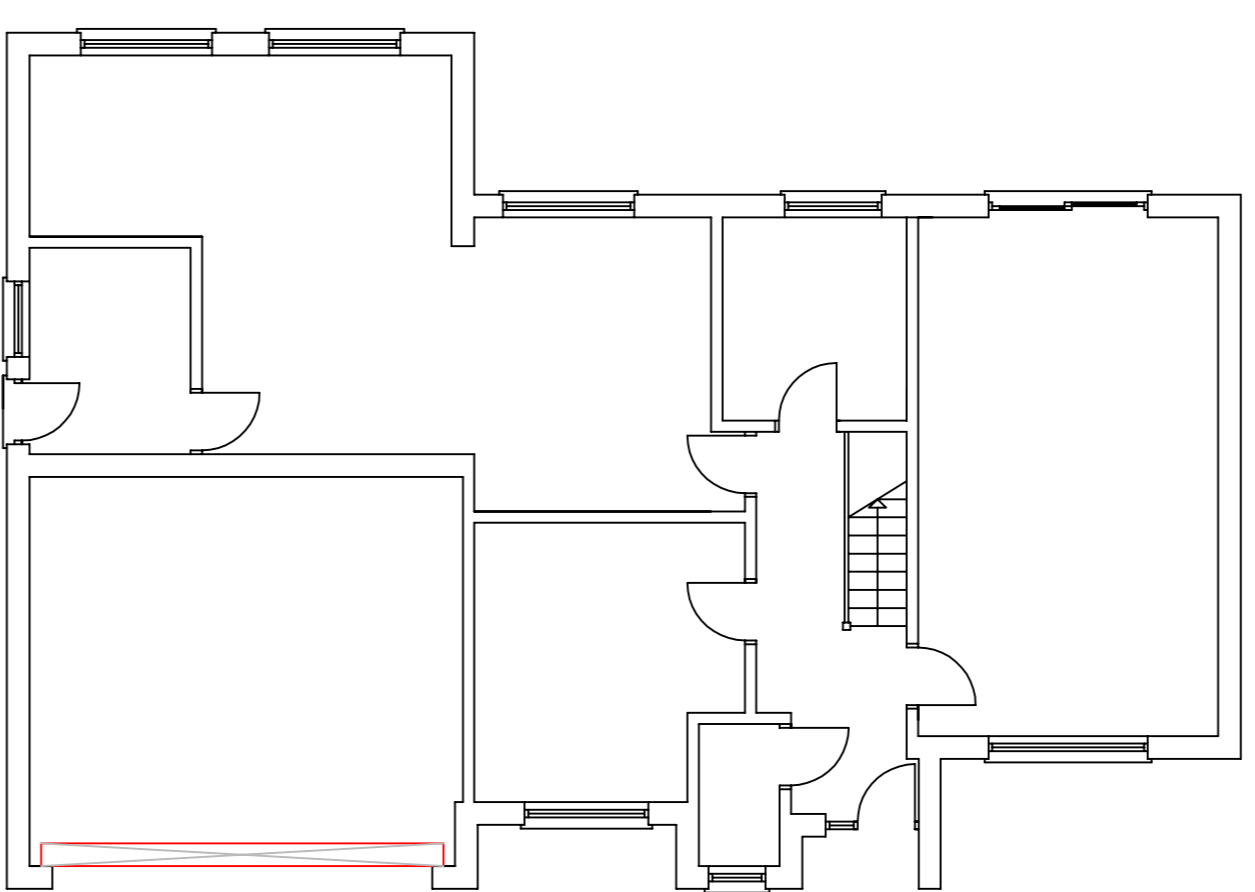


General Note
Figured dimensions to be taken in preference to scale dimensions. All dimensions to be verified on site before work commences, including levels, falls and such like dimensions.
If you are in any doubt as to conditions, interpretation etc. you must contact the Building Control Officer for clarification. Details of quality and support must be provided as necessary by a civil and/or structural Engineer.
Acceptance of the investigation and the plans before any work commences to ensure that the foundations, underground services, etc. to include as necessary, are shown on the drawings. If you are in any doubt whatsoever you MUST ASK BEFORE PROCEEDING FURTHER. These drawings remain the copyright of WOODS DESIGN SERVICES and CORMAN BUILDERS under the Copyright Act.

MRS AND MRS CHRIS PALMER
WOODBURY SALTERTON
EX5 1QS

DATE: FEBRUARY 2024

NORTH

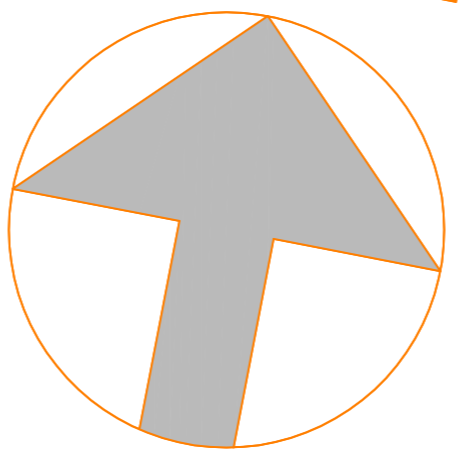

7



PROPOSED
BLOCK PLAN

PROPOSED
BLOCK PLAN

MRS AND MRS CHRIS PALMER

6 PARKHAYES

WOODBURY SALTERTON

EX5 1QS

PROPOSED BLOCK PLAN

DATE: FEBRUARY 2024

SCALE: 1 : 100 @ A1 1 : 200 @ A3

DRAWING NO: 1819/8

WOODS DESIGN SERVICES

15 Earl Richards Road North

St Leonards, Exeter EX2 8AQ

01392 866410 07970 289494

woods design