


Scale 1:100 (A3)

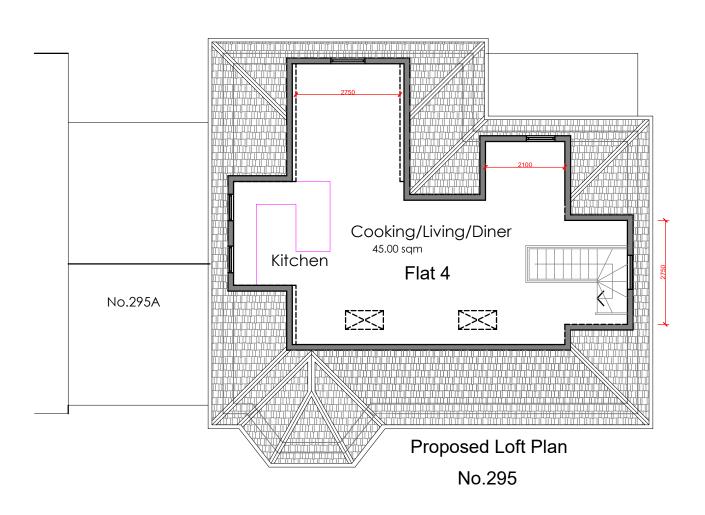

DWG. TITLE:	Roof & Loft Plans	DDO IFOT	CLIENT	OITE	GLOBPROJECT LIMITED
JOB No.	GPR-015/24	PROJECT:	GLIEINI	SITE	Chartered Architects, Town Planners
DWG. No.	015/02/RLP	Application for Loft Conversion involving			Yeoman House, 7th Floor
REVISION:		construction of sides, front and rear dormers	Nella Properties Limited	295 Brownhill Road	63 Croydon Road
SCALE:	1 : 100 (A3)	including x2 front roof lights		Catford	London SE20 7TS
DRAWN:	ВМ			London	M 07961761712
DATE:	27.01.2024	FULL PLANNING APPLICATION		SE6 1AE	E design@globproject.com
CHECKED:	BM	1 322 1 27 11 11 11 13 7 11 1 2107 (11014			0 00 projection